


BY	DATE
FINAL SURVEY	SURVEYED
NOTE BOOK	PLOTTED
NO.	AREAS CHECKED

BY	DATE
ORIGINAL SURVEY	SURVEYED
NOTE BOOK	PLOTTED
NO.	AREAS CHECKED

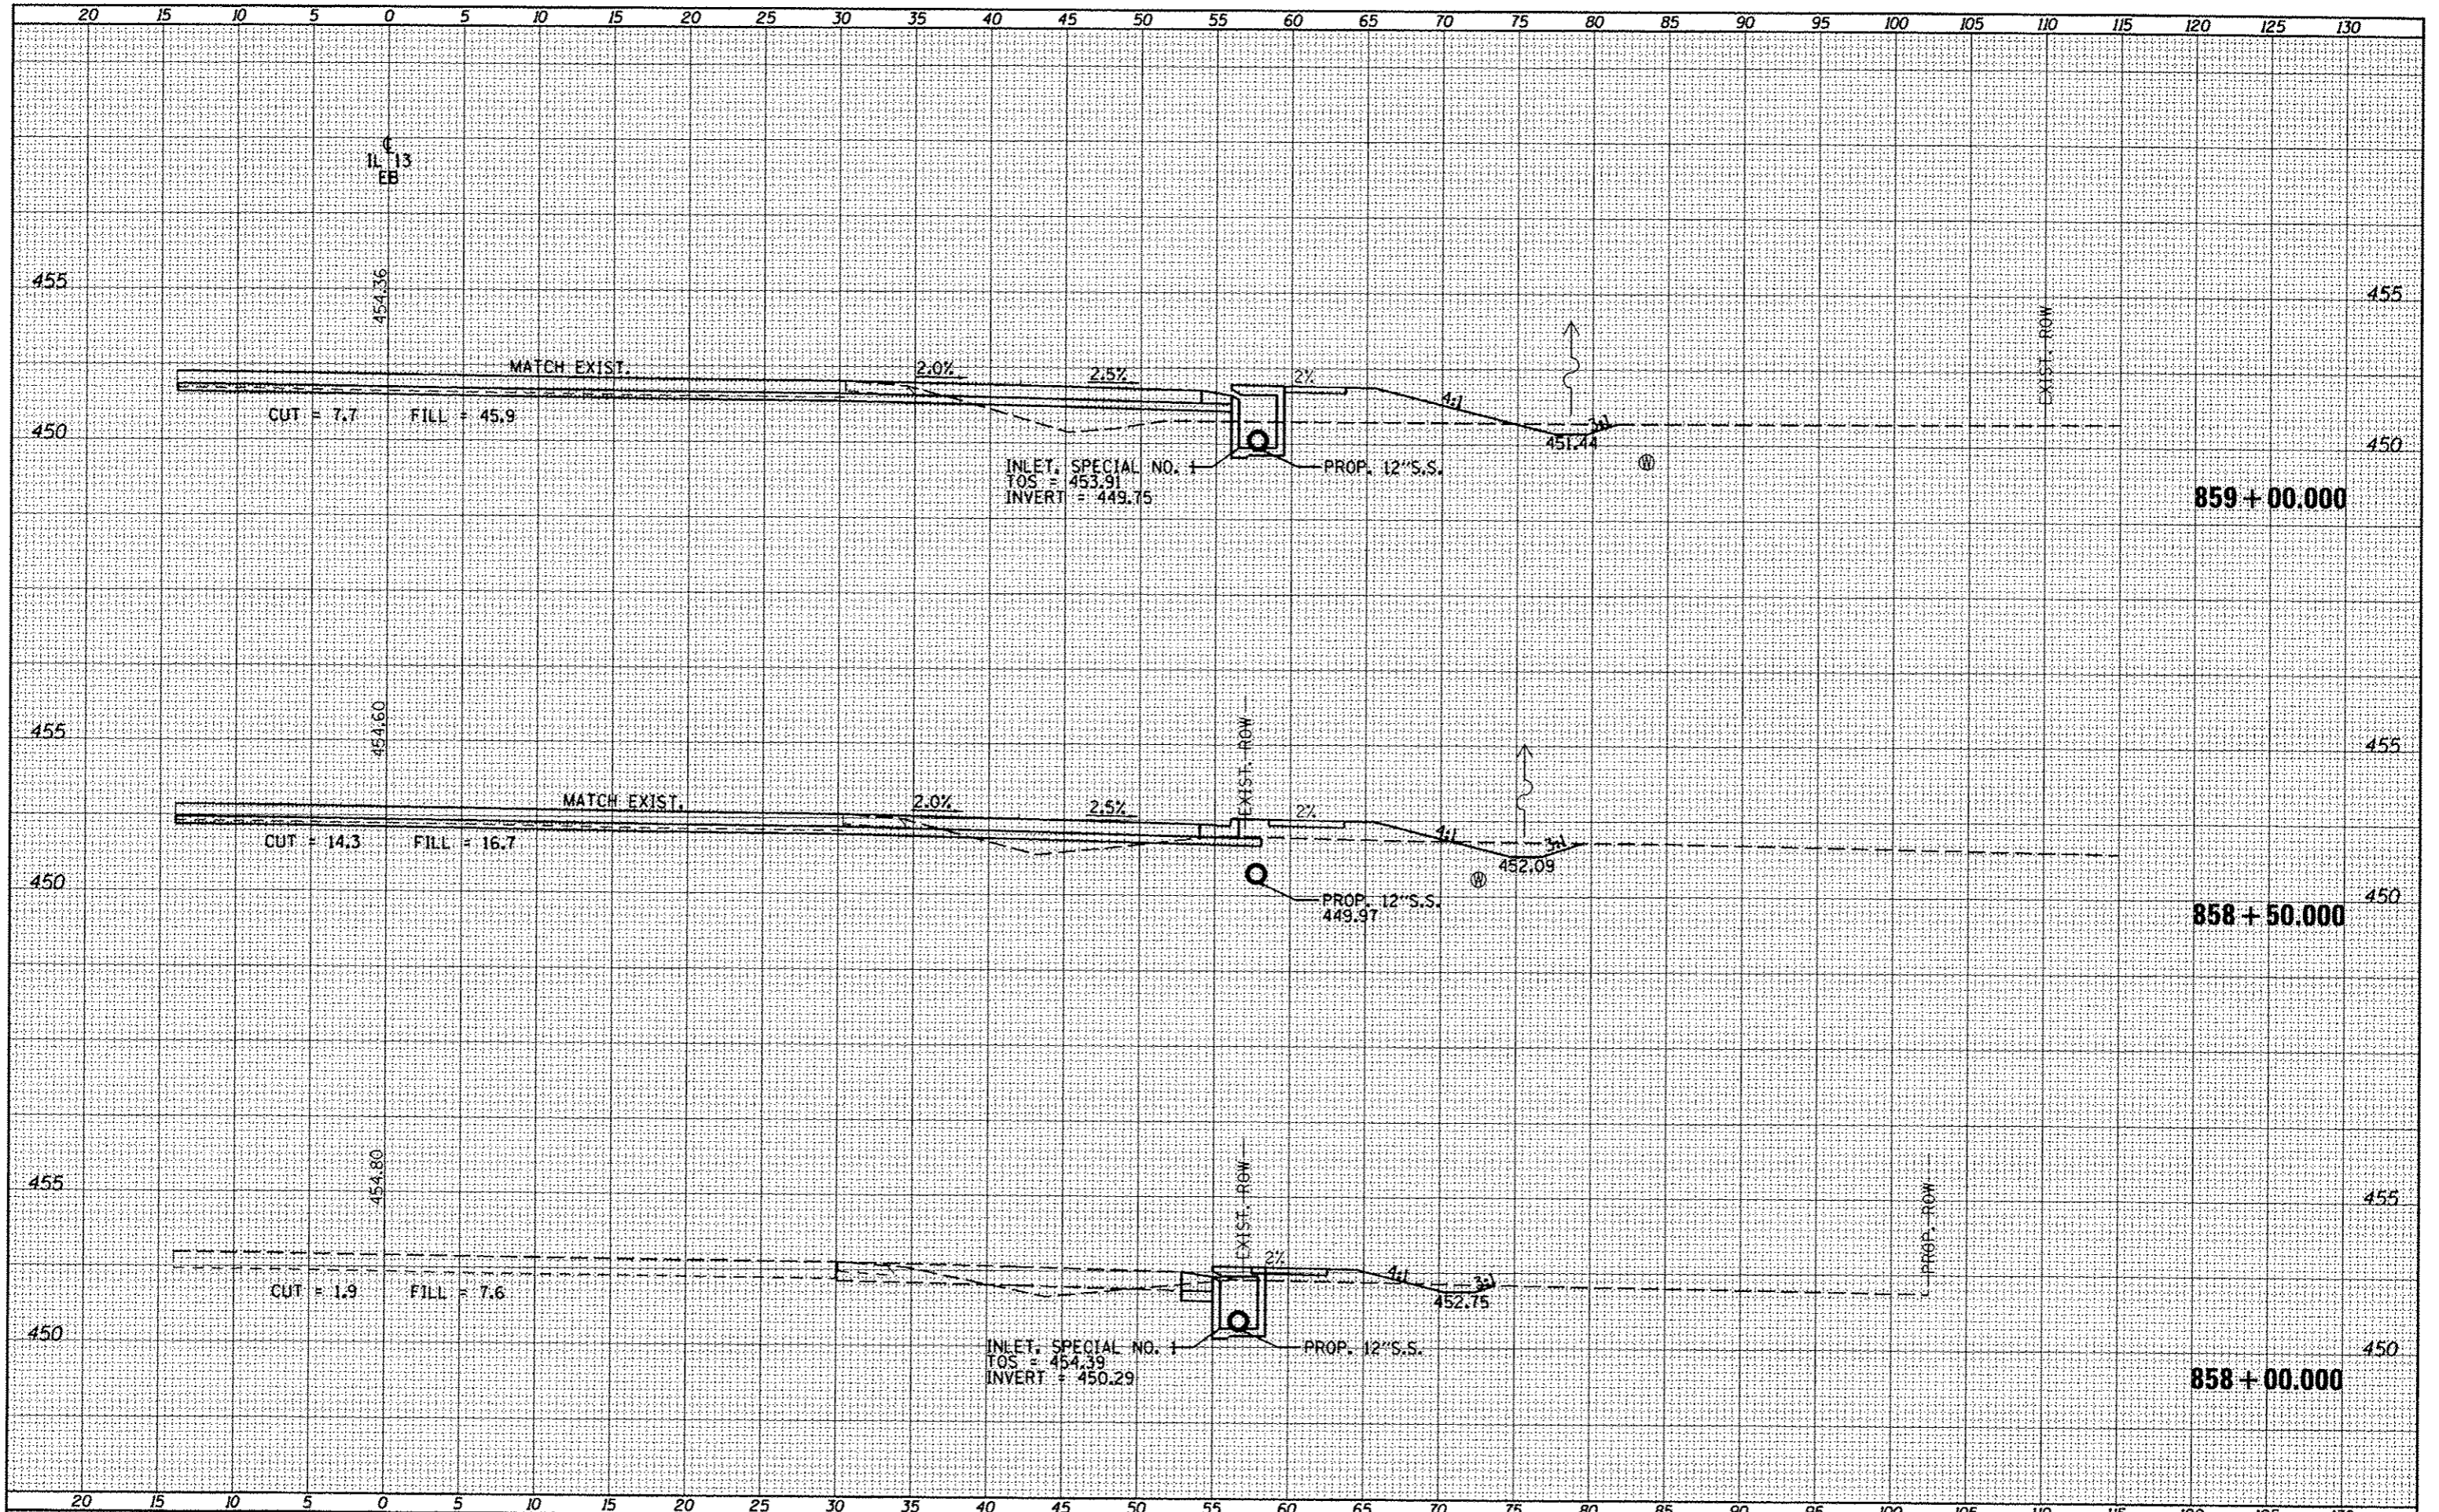

FILE NAME =	USER NAME = #USER*	DESIGNED -	REVISED -	STATE OF ILLINOIS DEPARTMENT OF TRANSPORTATION	CROSS SECTIONS - IL 13 EASTBOUND				F.A.P. RTE.	SECTION	COUNTY	TOTAL SHEETS	SHEET NO.
cr:\pwork\psidat\kellajd\08184451\78283-wh1	ps.dgn	DRAWN -	REVISED -						331	(1X-1R-5,RS-3,N-5,TS-4	WILLIAMSON	288	153
PLOT SCALE = 10.0000' / in.	CHECKED -	REVISED -							CONTRACT NO. 78203				
PLOT DATE = 5/11/2012	DATE -	REVISED -							ILLINOIS FED. AID PROJECT				
SCALE:					SHEET	OF	SHEETS	STA. 858+00.000	TO STA. 859+00.000				