


DATE	
BY	
SURVEYED	
PLOTTED	
NOTE BOOK	
AREAS CHECKED	

DATE	
BY	
SURVEYED	
PLOTTED	
NOTE BOOK	
AREAS CHECKED	

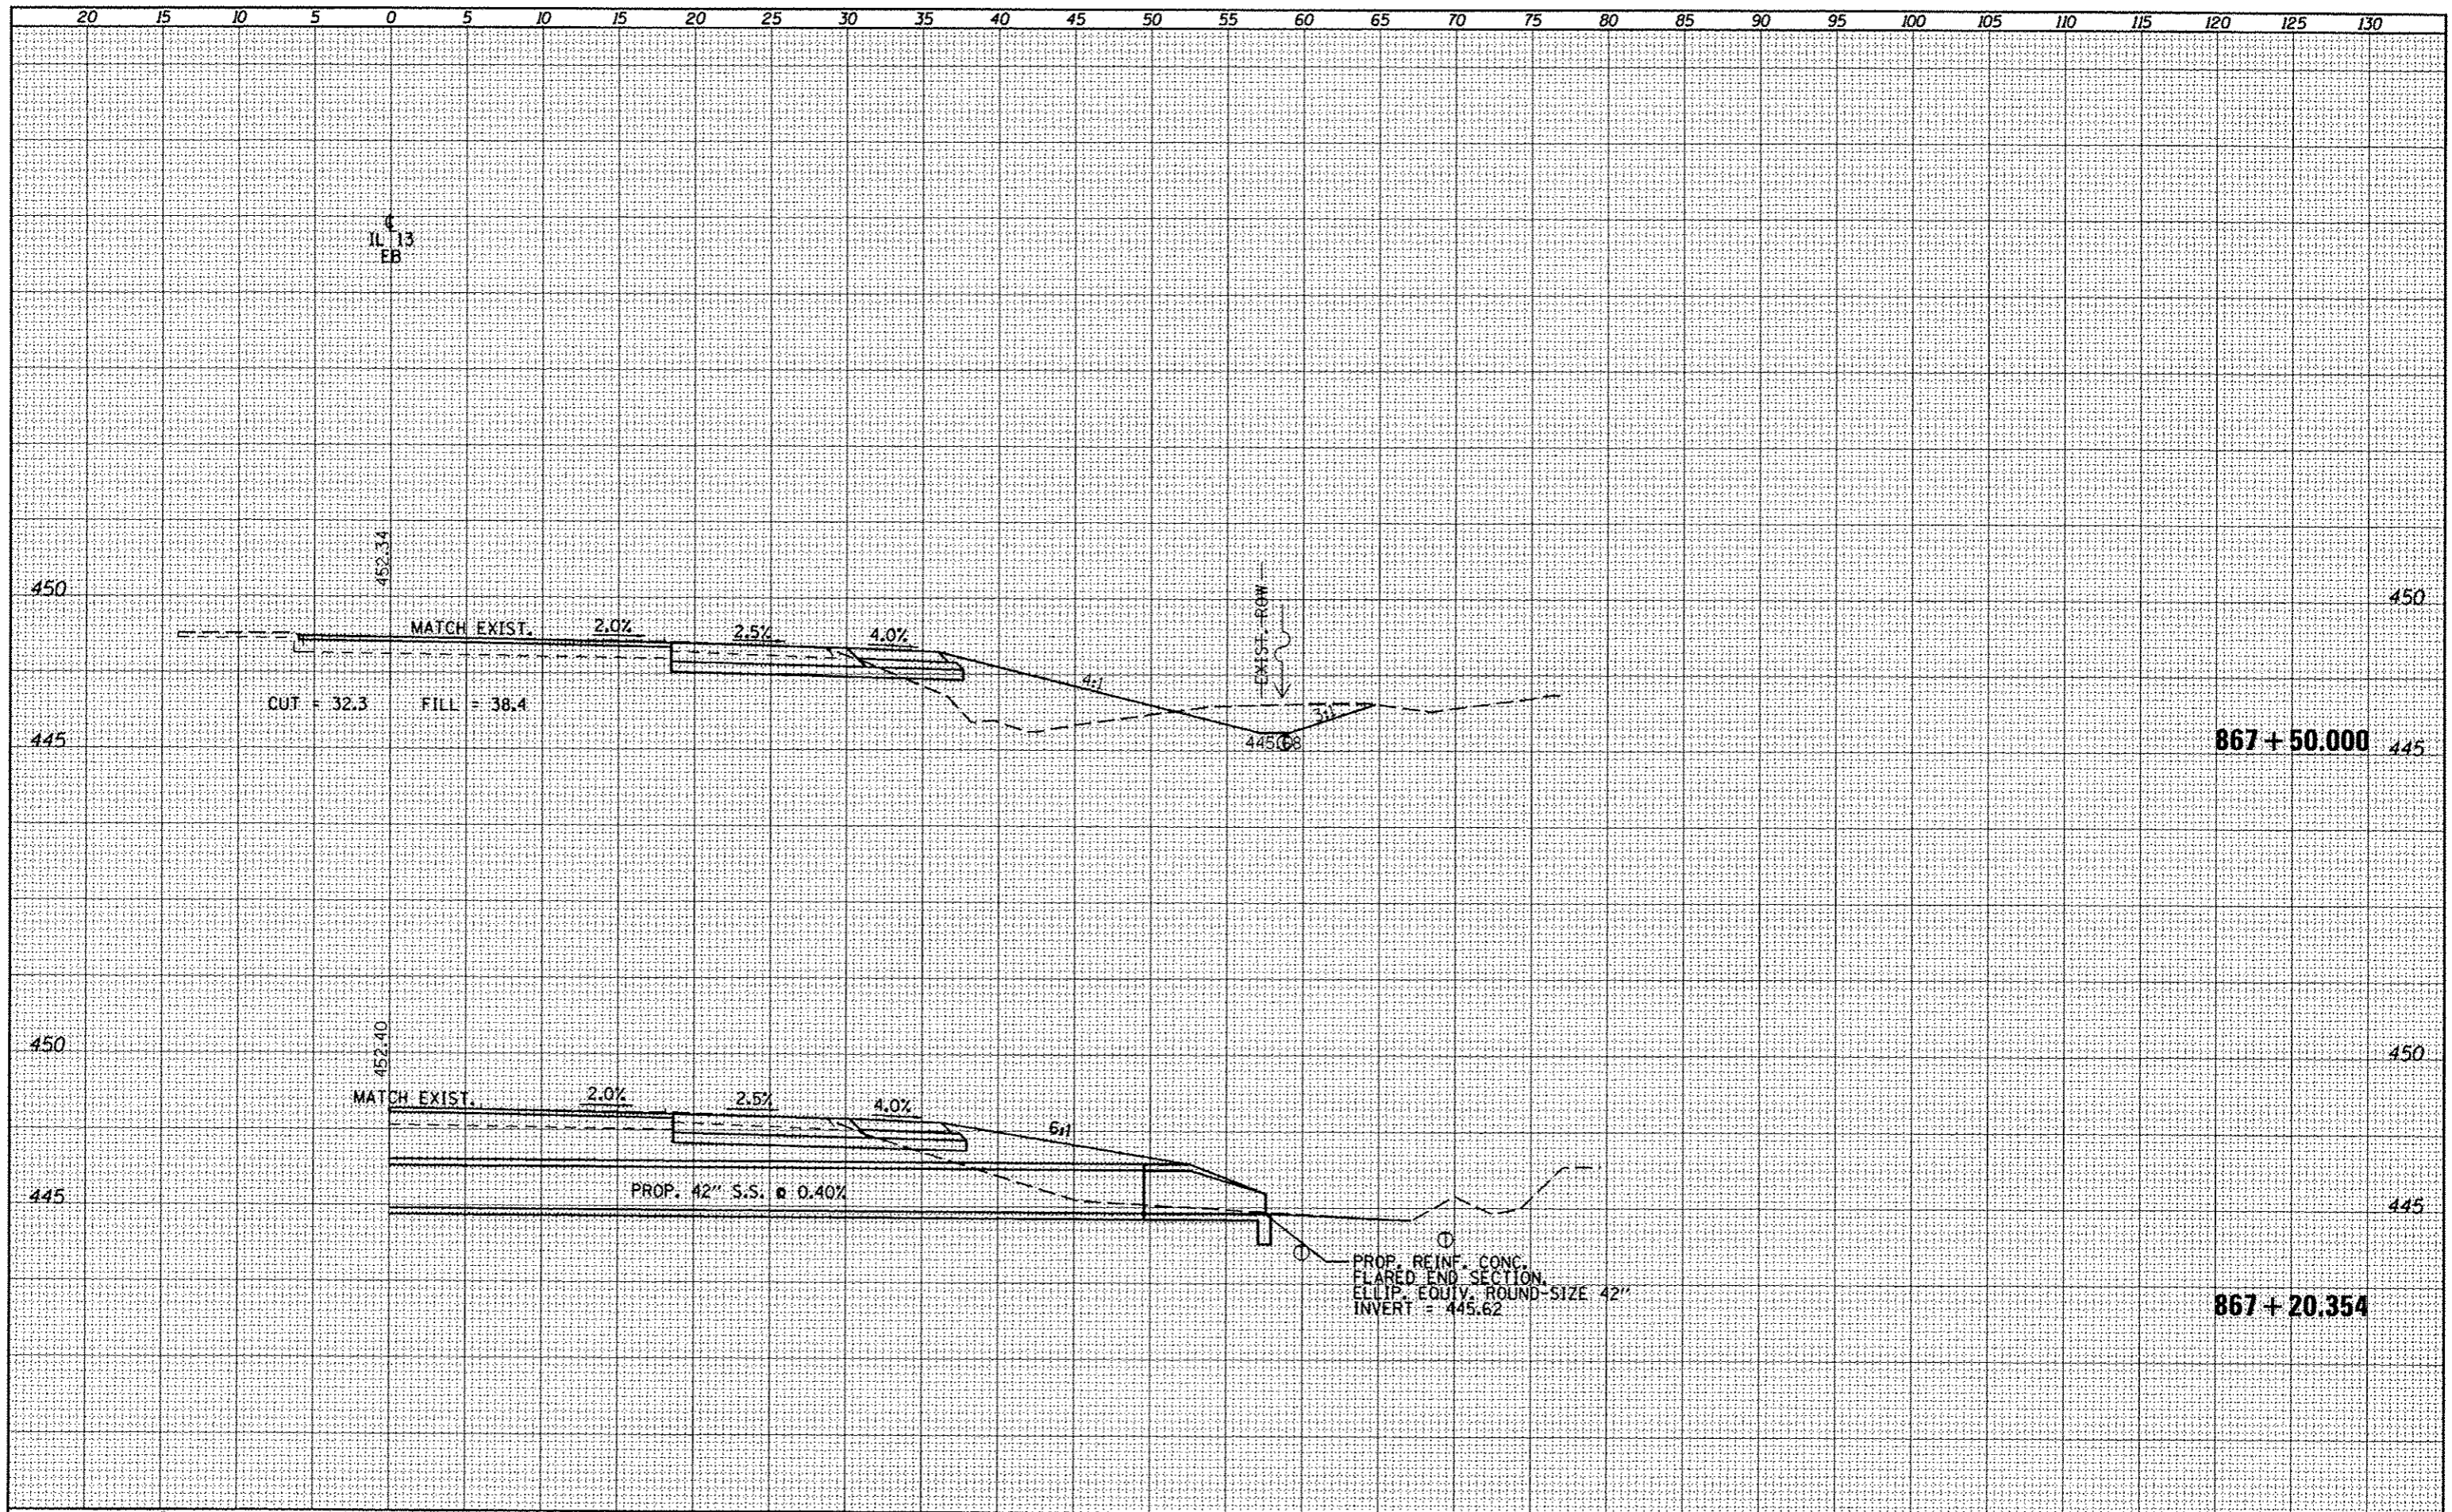

FILE NAME =	USER NAME = #USER#	DESIGNED -	REVISED -	<b>STATE OF ILLINOIS</b> <b>DEPARTMENT OF TRANSPORTATION</b>	<b>CROSS SECTIONS - IL 13 EASTBOUND</b>	F.A.P. RTE.	SECTION	COUNTY	TOTAL SHEETS	SHEET NO.
cr:\p_w\work\p\dot\shell\p\dot\2184451\78283-sh1-1.dgn		DRAWN -	REVISED -			331	11X-11R-5-RS-3-N-5-TS-4	WILLIAMSON	288	159
PLOT SCALE = 10,0000' / in.		CHECKED -	REVISED -			CONTRACT NO. 78203				
PLOT DATE = 5/11/2012		DATE -	REVISED -			ILLINOIS FED. AID PROJECT				
SCALE: SHEET OF SHEETS STA. 867+20.354 TO STA. 867+50.000										