


DATE	
BY	
FINI SURVEY	
SHARDED	
PLOTTED	
NOTE BOOK	
AREA	
AREA CHECKED	

DATE	
BY	
ORIGINAL SURVEY	
SHARDED	
PLOTTED	
NOTE BOOK	
AREA	
AREA CHECKED	

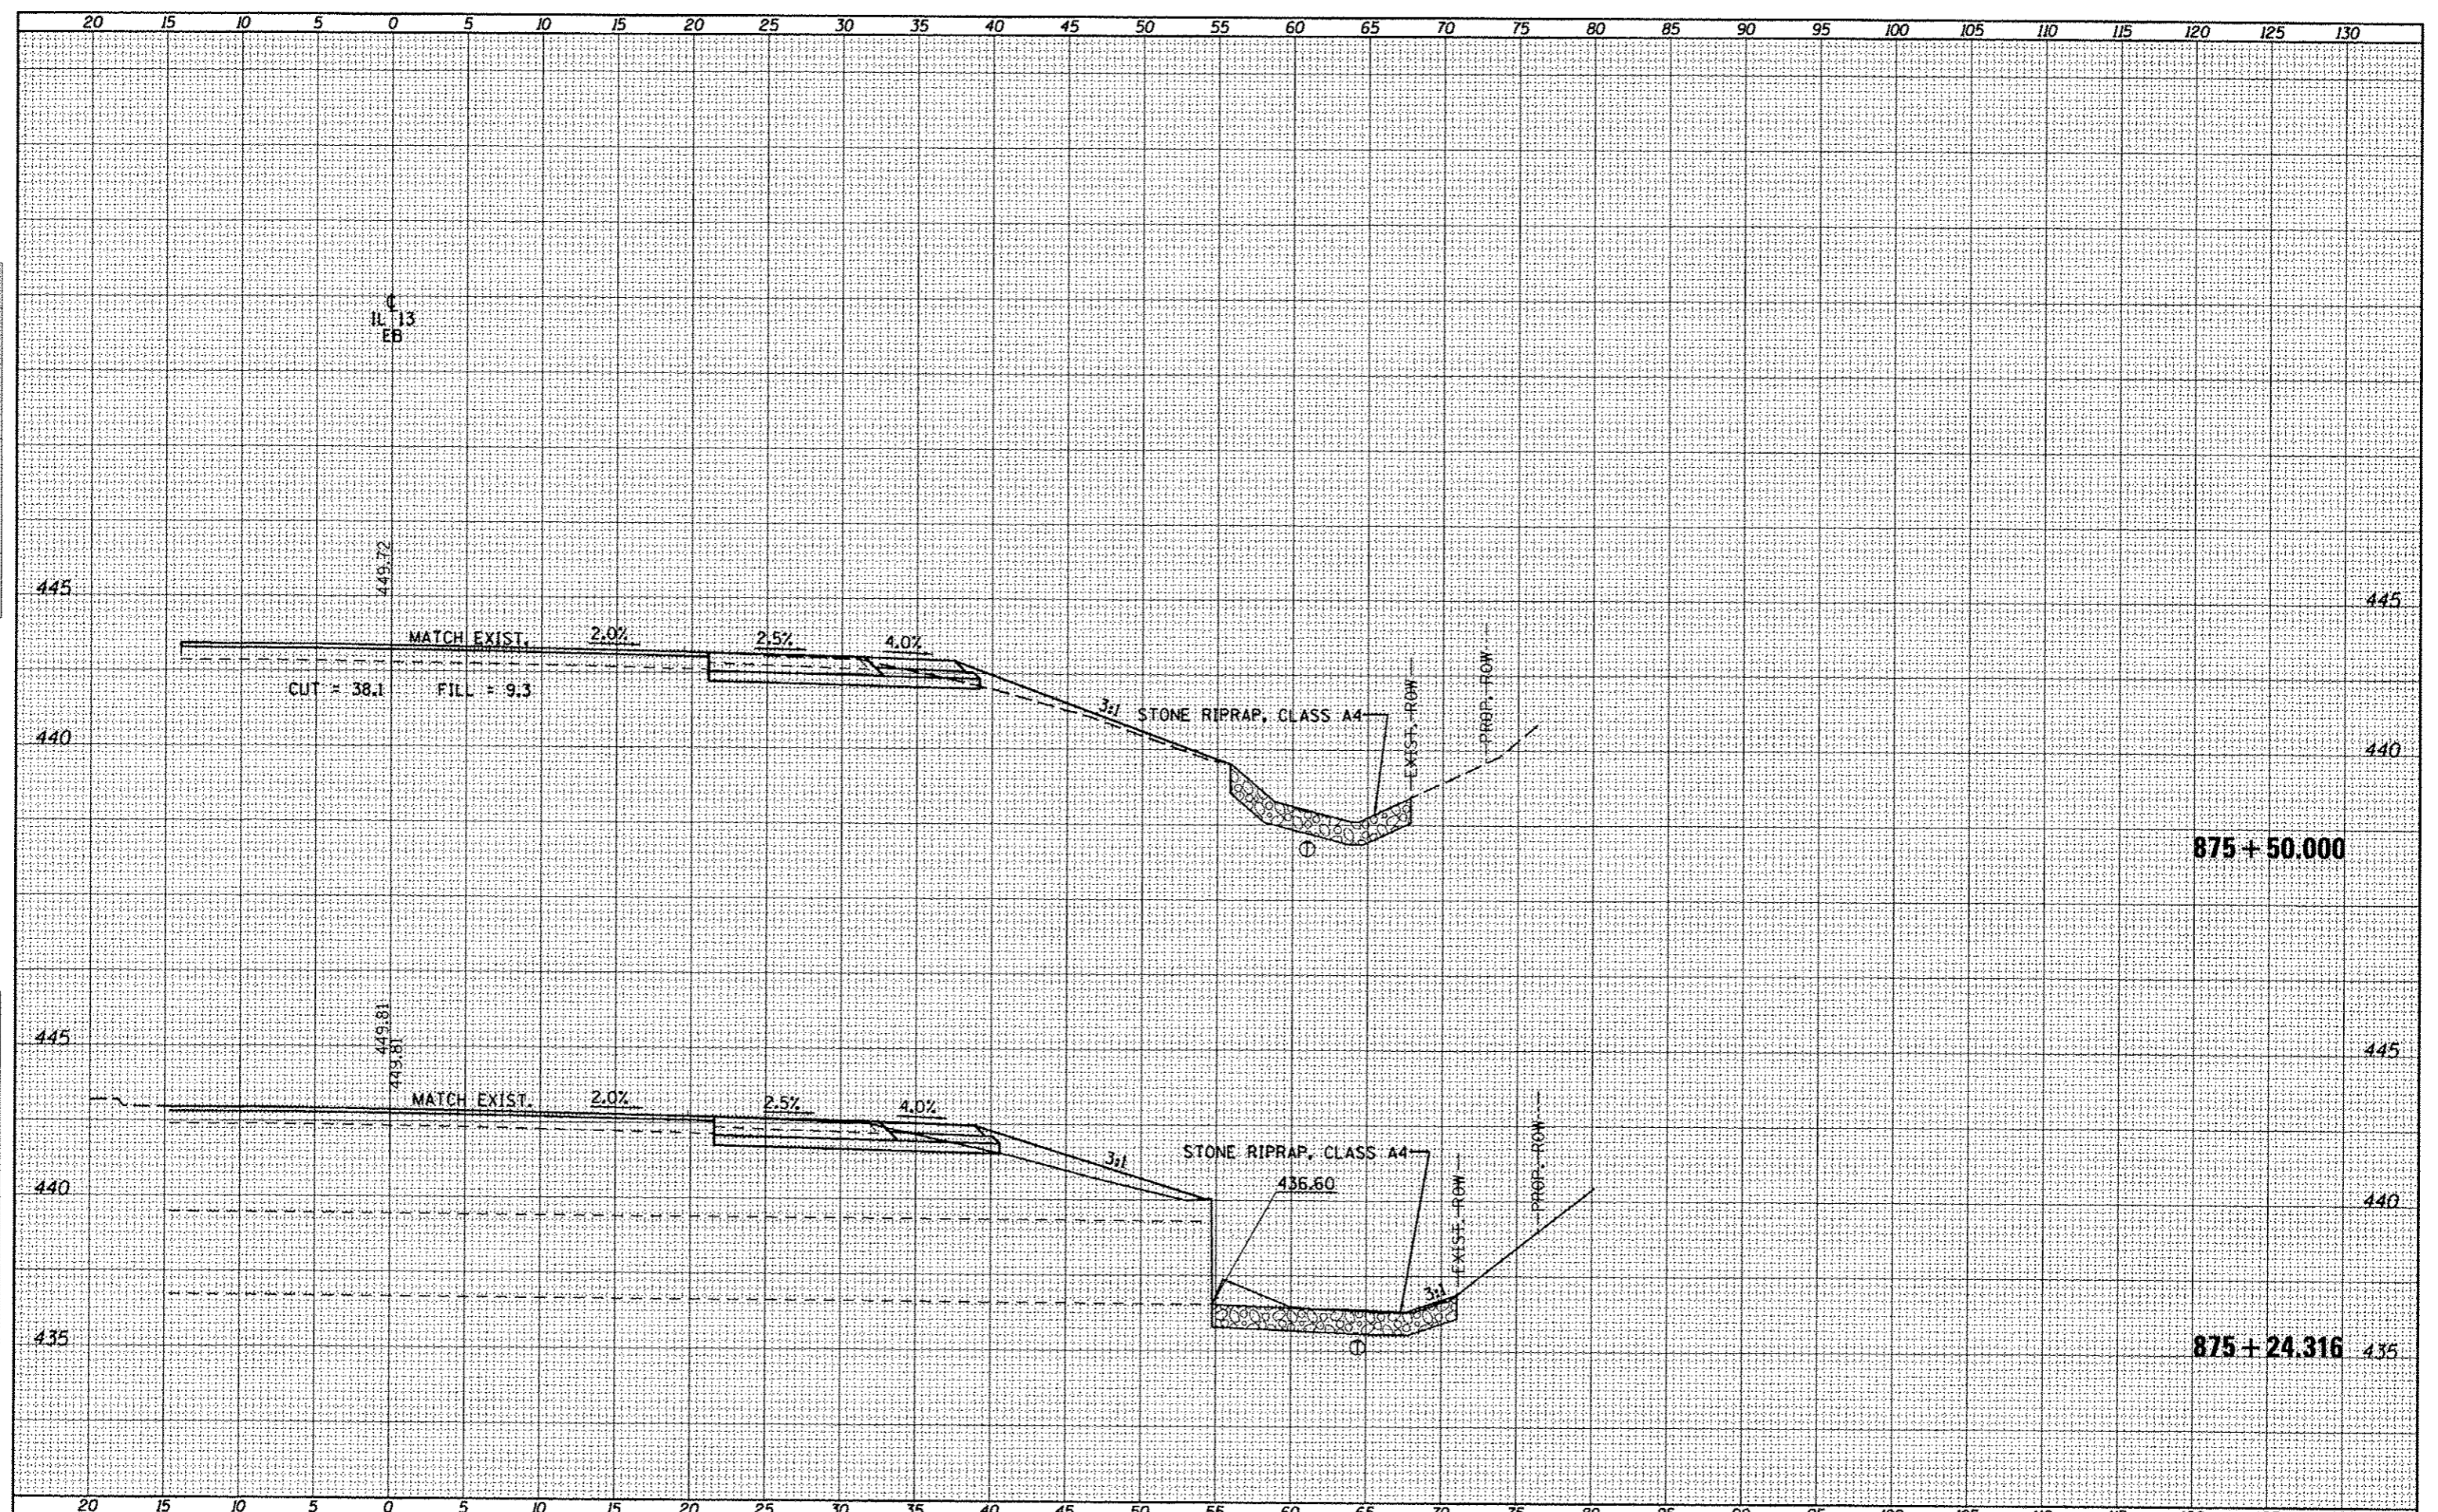

875 + 50.000

875 + 24.316

FILE NAME = c:\pwwork\pwwork\kelly\d2104451\78203-sht-1

USER NAME = USER#
 ka.dgn
 PLOT SCALE = 1/8"=1'-0"
 PLOT DATE = 5/11/2012

DESIGNED -
 DRAWN -
 CHECKED -
 DATE -

REVISED -
 REVISED -
 REVISED -
 REVISED -

STATE OF ILLINOIS
 DEPARTMENT OF TRANSPORTATION

CROSS SECTIONS - IL 13 EASTBOUND

SCALE: SHEET OF SHEETS STA. 875+24.316 TO STA. 875+50.000

F.A.P. RTE.	SECTION	COUNTY	TOTAL SHEETS	SHEET NO.
331	(IX-1)R-5,R5-3,N-5,T5-4	WILLIAMSON	288	165
CONTRACT NO. 78203			ILLINOIS FED. AID PROJECT	