


DATE	
BY	
STARTED	
SURVEY	
PLOTTED	
TEMPLATE	
NOTE BOOK	
AREAS	
AREAS CHECKED	

DATE	
BY	
STARTED	
SURVEY	
PLOTTED	
TEMPLATE	
NOTE BOOK	
AREAS	
AREAS CHECKED	

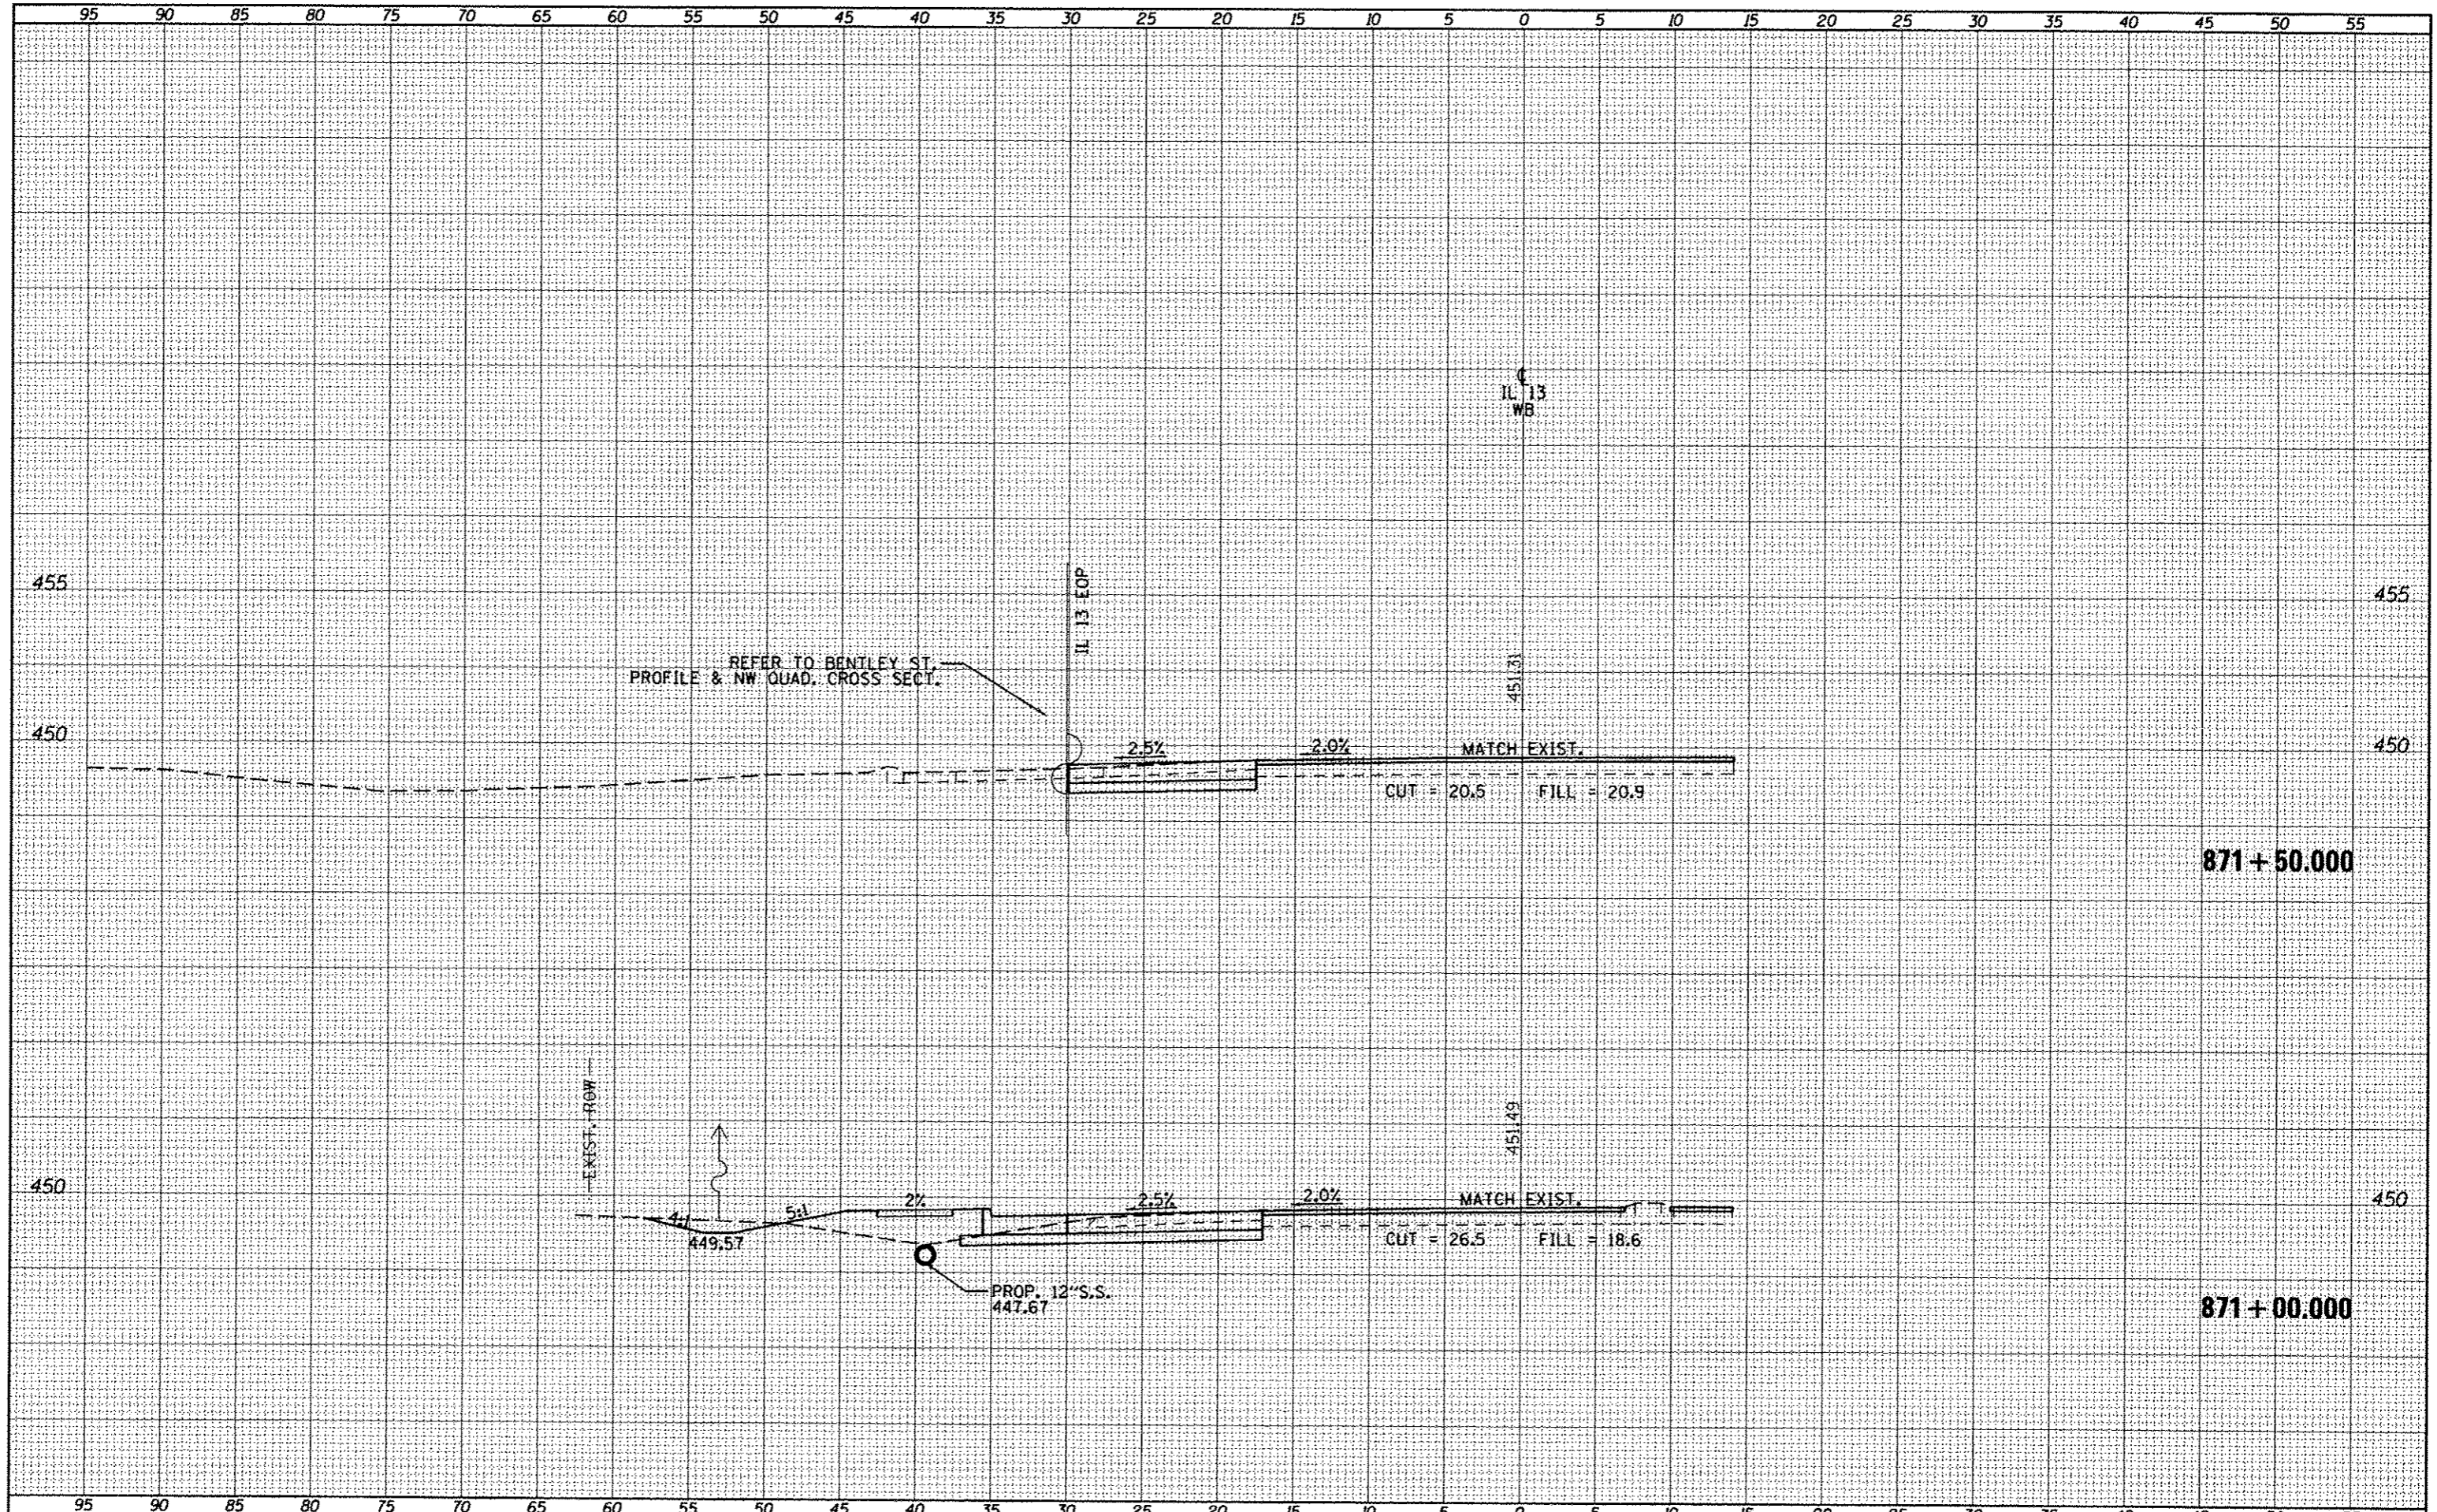

REFER TO BENTLEY ST. PROFILE & NW QUAD. CROSS SECT.

EXIST. FLOW

PROP. 12" S.S. 447.67

IL 13 WB

871 + 50.000

871 + 00.000

FILE NAME =
c:\pwwork\p\dot\kellay\d\0104451\78203-shs-1

USER NAME = #USER*
PL01 SCALE = 10.0000' / 1"
PL01 DATE = 5/11/2012

DESIGNED -
DRAWN -
CHECKED -
DATE -

REVISED -
REVISED -
REVISED -
REVISED -

STATE OF ILLINOIS
DEPARTMENT OF TRANSPORTATION

CROSS SECTIONS - IL 13 WESTBOUND

SCALE: SHEET OF SHEETS STA. 871+00.000 TO STA. 871+50.000

P.A.P. RTE.	SECTION	COUNTY	TOTAL SHEETS	SHEET NO.
331	01X-DR-5,RS-3,N-5,TS-4	WILLIAMSON	288	186
CONTRACT NO. 78203			ILLINOIS FED. AID PROJECT	