


DATE	
BY	
REVISIONS	
PLOTTED	
TEMPLATE	
NOTE BOOK	
AREAS	
CHECKED	

DATE	
BY	
REVISIONS	
PLOTTED	
TEMPLATE	
NOTE BOOK	
AREAS	
CHECKED	

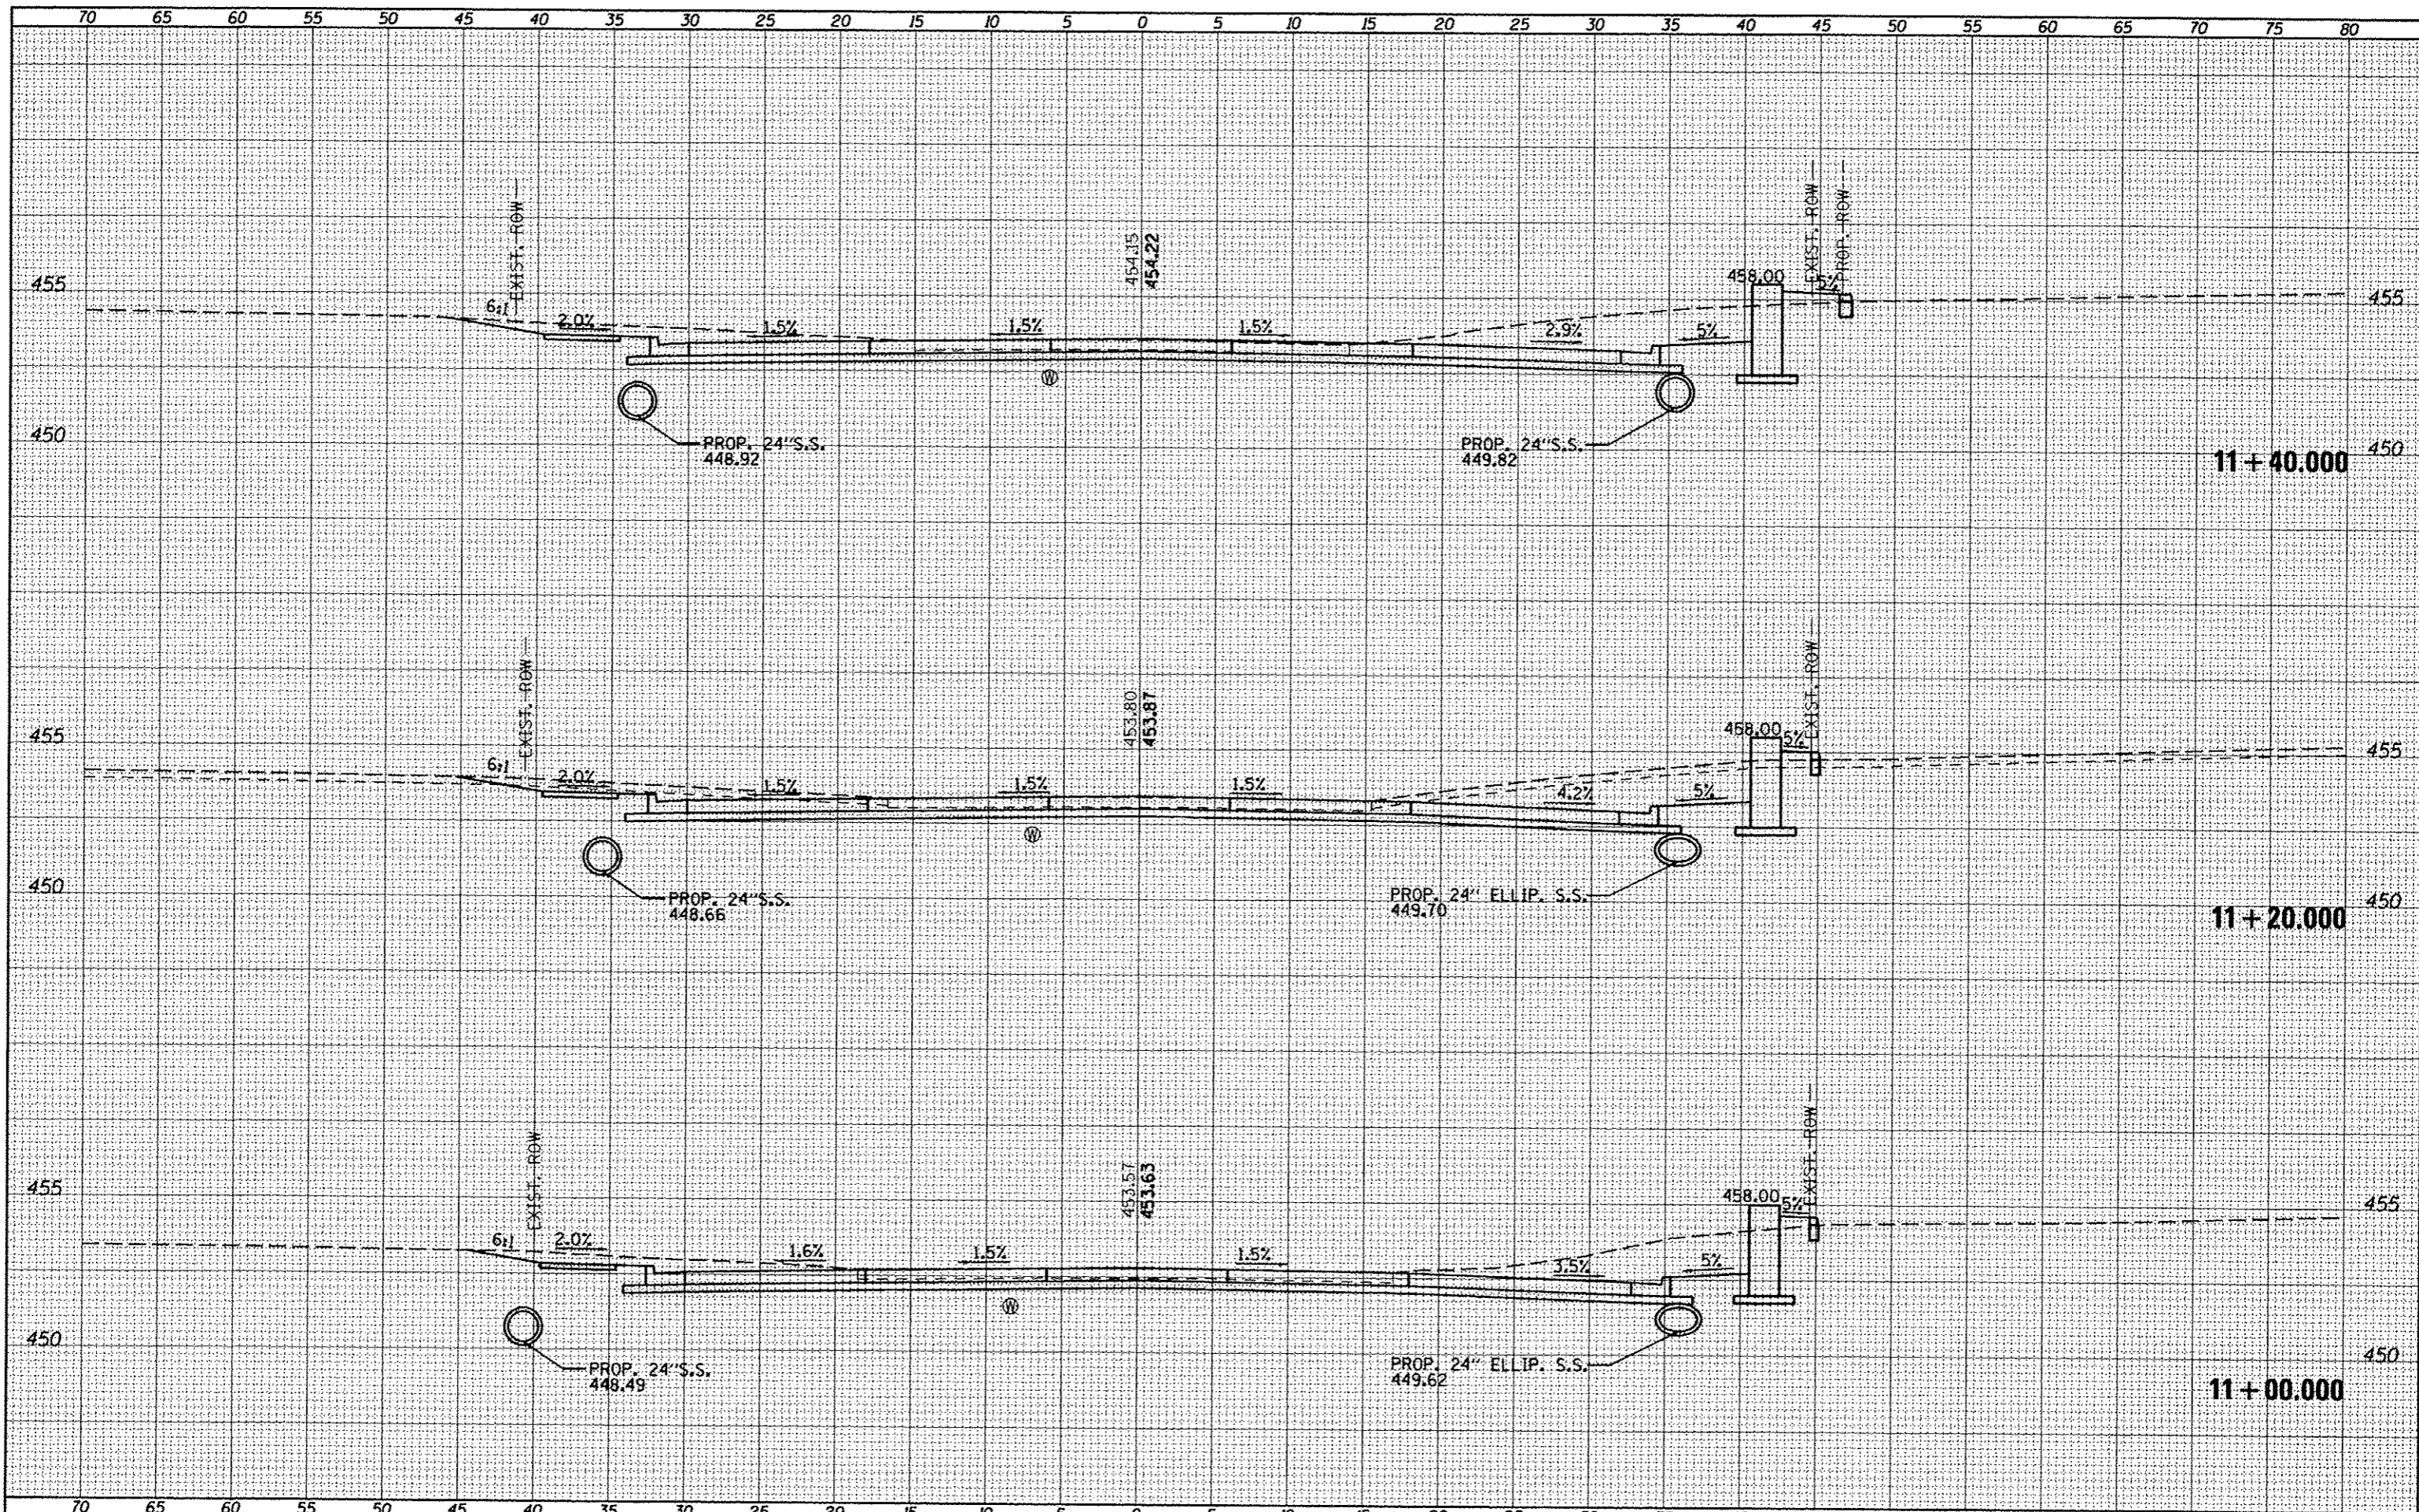

FILE NAME :	USER NAME : #USER#	DESIGNED -	REVISED -	<b>STATE OF ILLINOIS</b> <b>DEPARTMENT OF TRANSPORTATION</b>	<b>CROSS SECTIONS - RUSSELL STREET</b>	F.A.P. RTE.	SECTION	COUNTY	TOTAL SHEETS	SHEET NO.	
di:\p_w\work\p\rdot\kell\egkd\08104451\78203-shr-	-Russ.dgn	DRAWN -	REVISED -			331	1X-1R-5,RS-3,N-5,TS-4	WILLIAMSON	298	202	
		CHECKED -	REVISED -			CONTRACT NO. 78203					
		DATE -	REVISED -			ILLINOIS FED. AID PROJECT					