


FINAL SURVEY	SURVEYED	BY	DATE
NOTE BOOK	PLOTTED		
NO.	TEMP. PLATE		
	AREA		
	CHECKED		

ORIGINAL SURVEY	SURVEYED	BY	DATE
NOTE BOOK	PLOTTED		
NO.	TEMP. PLATE		
	AREA		
	CHECKED		

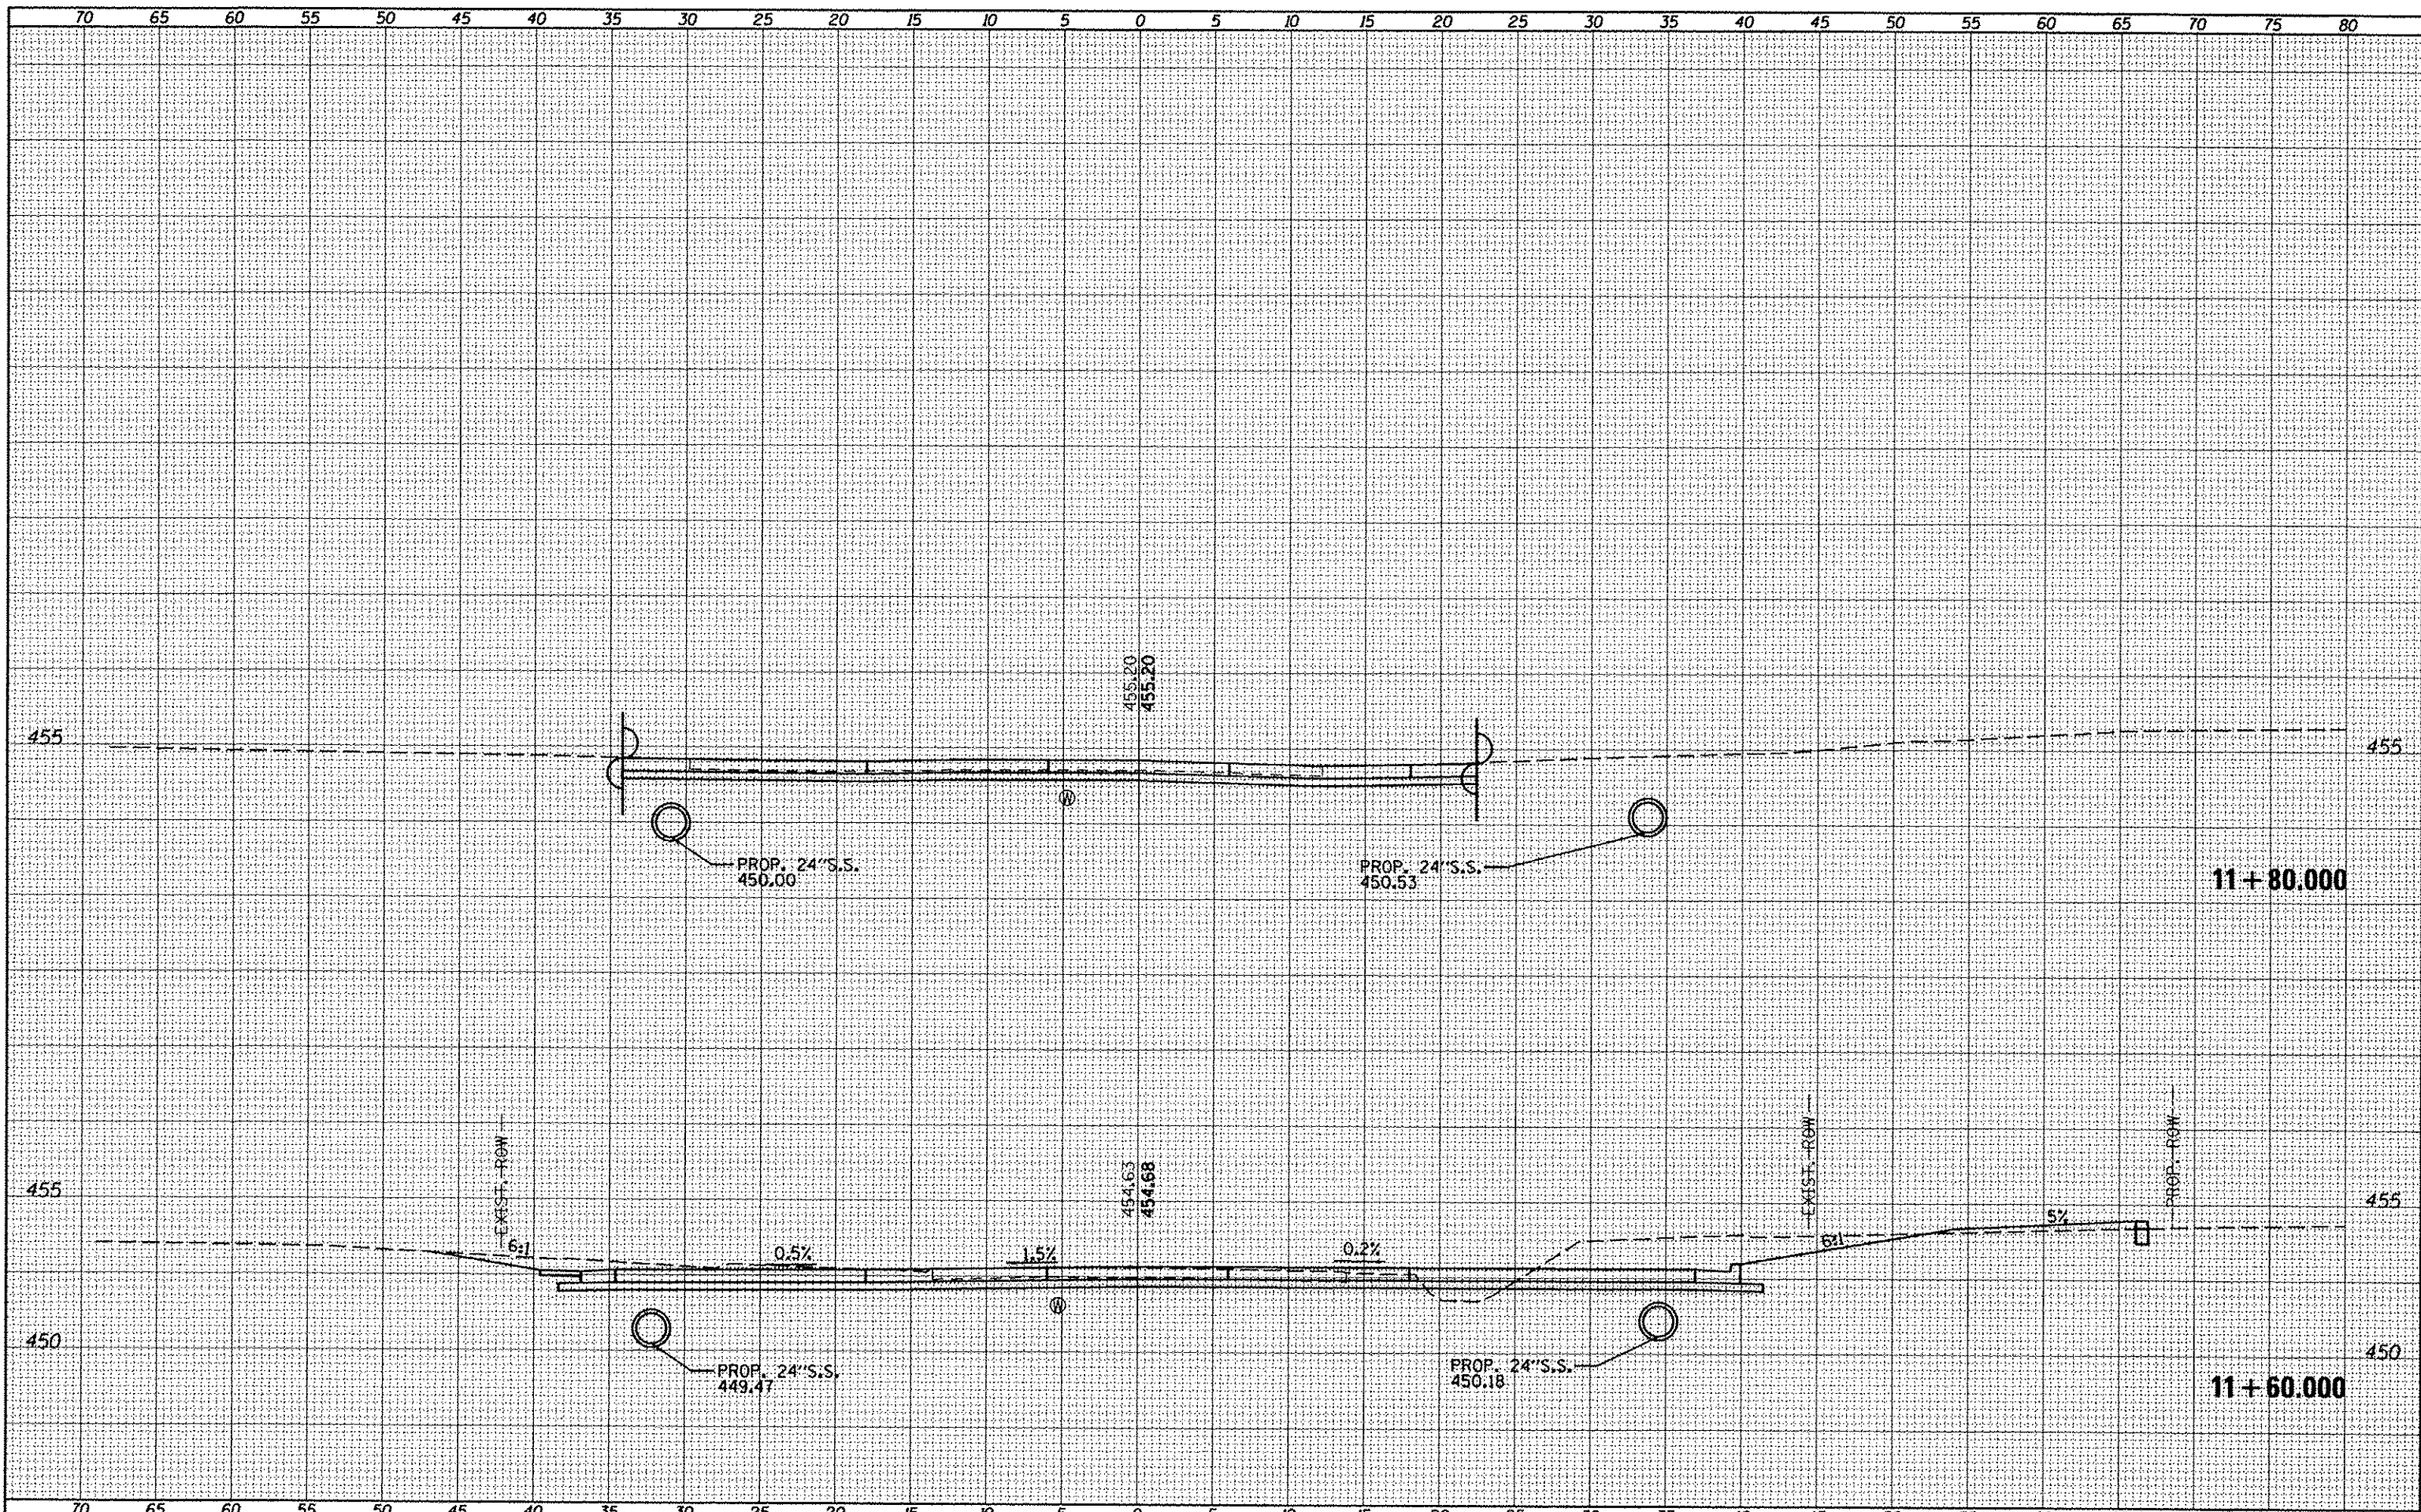

FILE NAME =	USER NAME = *USER*	DESIGNED -	REVISED -	F.A.P. RTE.	SECTION	COUNTY	TOTAL SHEETS	SHEET NO.
c:\pwwork\pwwork\kelly\kelly\d0184451\78203-plt.dgn	-Russ.dgn	DRAWN -	REVISED -	331	(IX-1R-5,RS-3,N-5,TS-4	WILLIAMSON	288	203
	PLOT SCALE = 18.0000 / in.	CHECKED -	REVISED -	CONTRACT NO. 78203				
	PLOT DATE = 5/11/2012	DATE -	REVISED -	ILLINOIS FED. AID PROJECT				

STATE OF ILLINOIS
DEPARTMENT OF TRANSPORTATION

CROSS SECTIONS - RUSSELL STREET

SCALE: SHEET OF SHEETS STA. 11+60.000 TO STA. 11+80.000