


DATE	
BY	
FINAL SURVEY	
STARTED	
NOTE BOOK	
NO.	
ASSETS CHECKED	

DATE	
BY	
ORIGINAL SURVEY	
STARTED	
NOTE BOOK	
NO.	
ASSETS CHECKED	

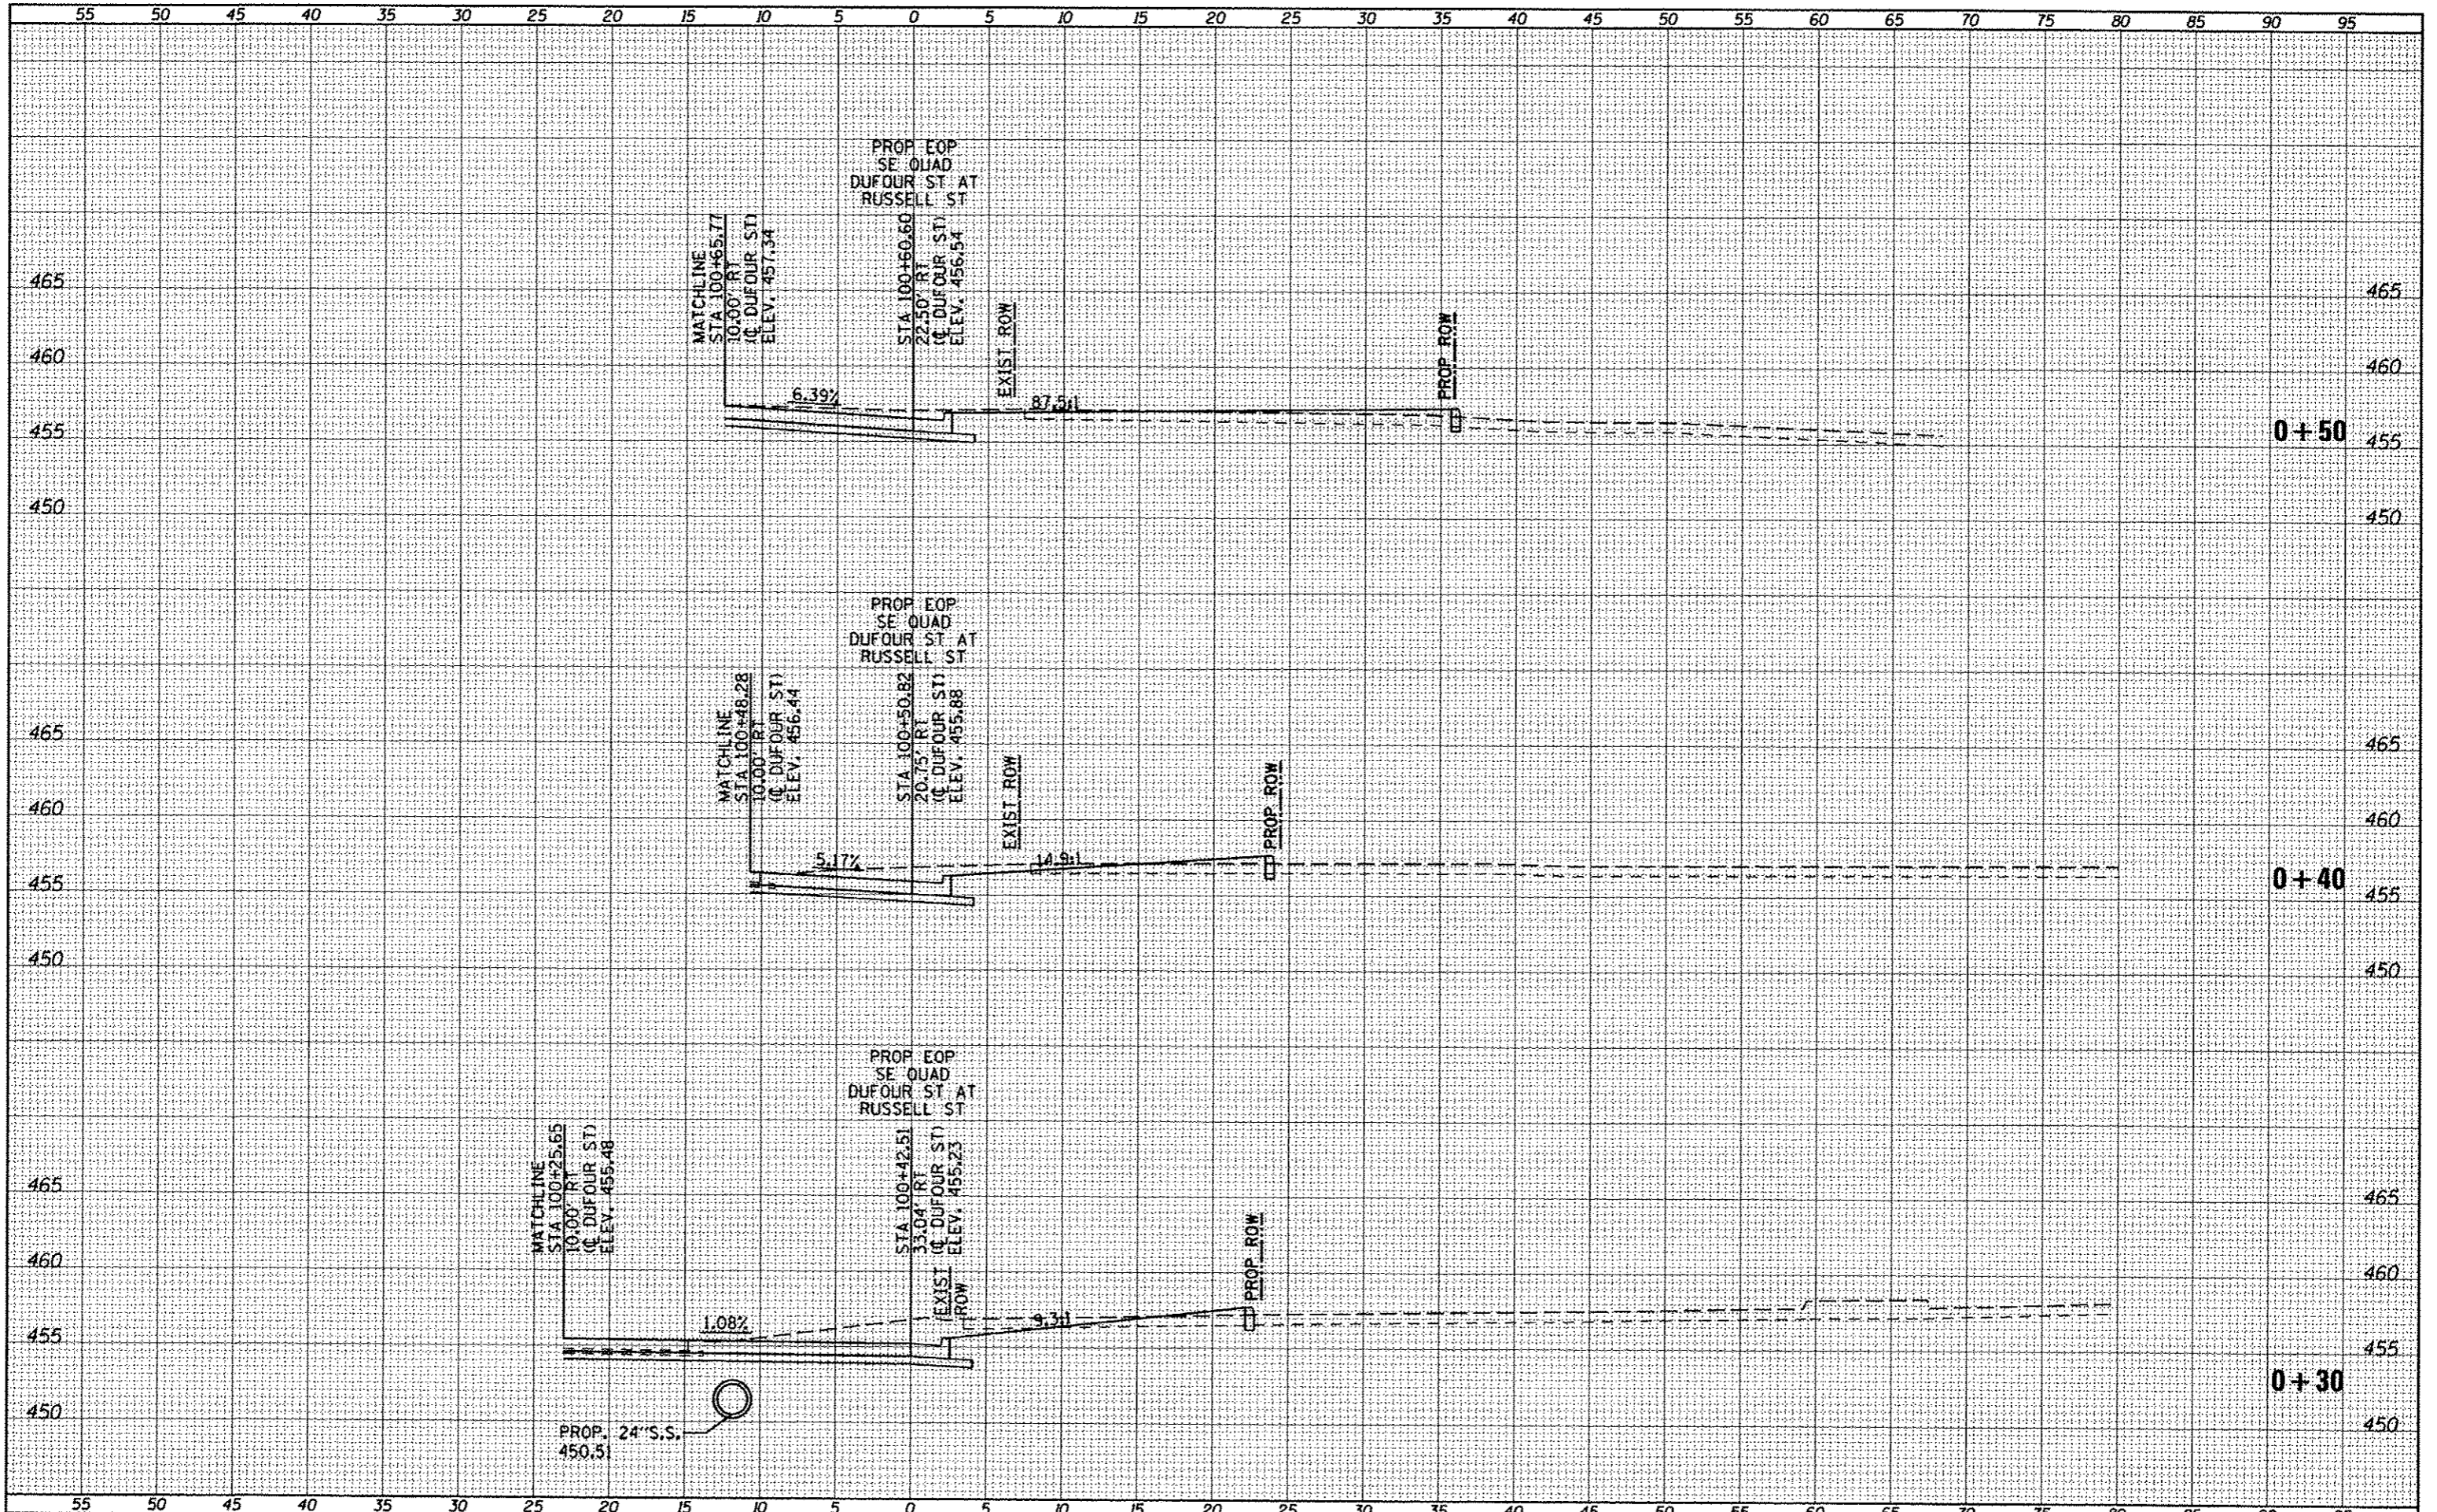

FILE NAME =	USER NAME = #USER*	DESIGNED -	REVISED -	<b>STATE OF ILLINOIS</b> <b>DEPARTMENT OF TRANSPORTATION</b>	<b>RUSSELL ST NORTH-NORTHEAST QUADRANT</b> <b>CROSS SECTIONS</b>	F.A.P. RTE.	SECTION	COUNTY	TOTAL SHEETS	SHEET NO.	
oi:\p\work\p\dot\kelly\k0184451\78283-shr*	-RusQUADS.dgn	DRAWN -	REVISED -			331	(X-1R-5,RS-3,N-5,TS-4	WILLIAMSON	288	223	
	PLOT SCALE = 18,0000' / in.	CHECKED -	REVISED -			SCALE: 1"=45'		SHEET NO. OF SHEETS		STA. +30 TO STA. +50	CONTRACT NO. 78203
	PLOT DATE = 5/11/2012	DATE -	REVISED -					ILLINOIS FED. AID PROJECT			