


DATE	
BY	
ORIGINAL SURVEY PLOTTED	
SURVEY PLOTTED	
NOTE BOOK	
TEMP. PLATE	
AREAS CHECKED	
NO.	

DATE	
BY	
ORIGINAL SURVEY PLOTTED	
SURVEY PLOTTED	
NOTE BOOK	
TEMP. PLATE	
AREAS CHECKED	
NO.	

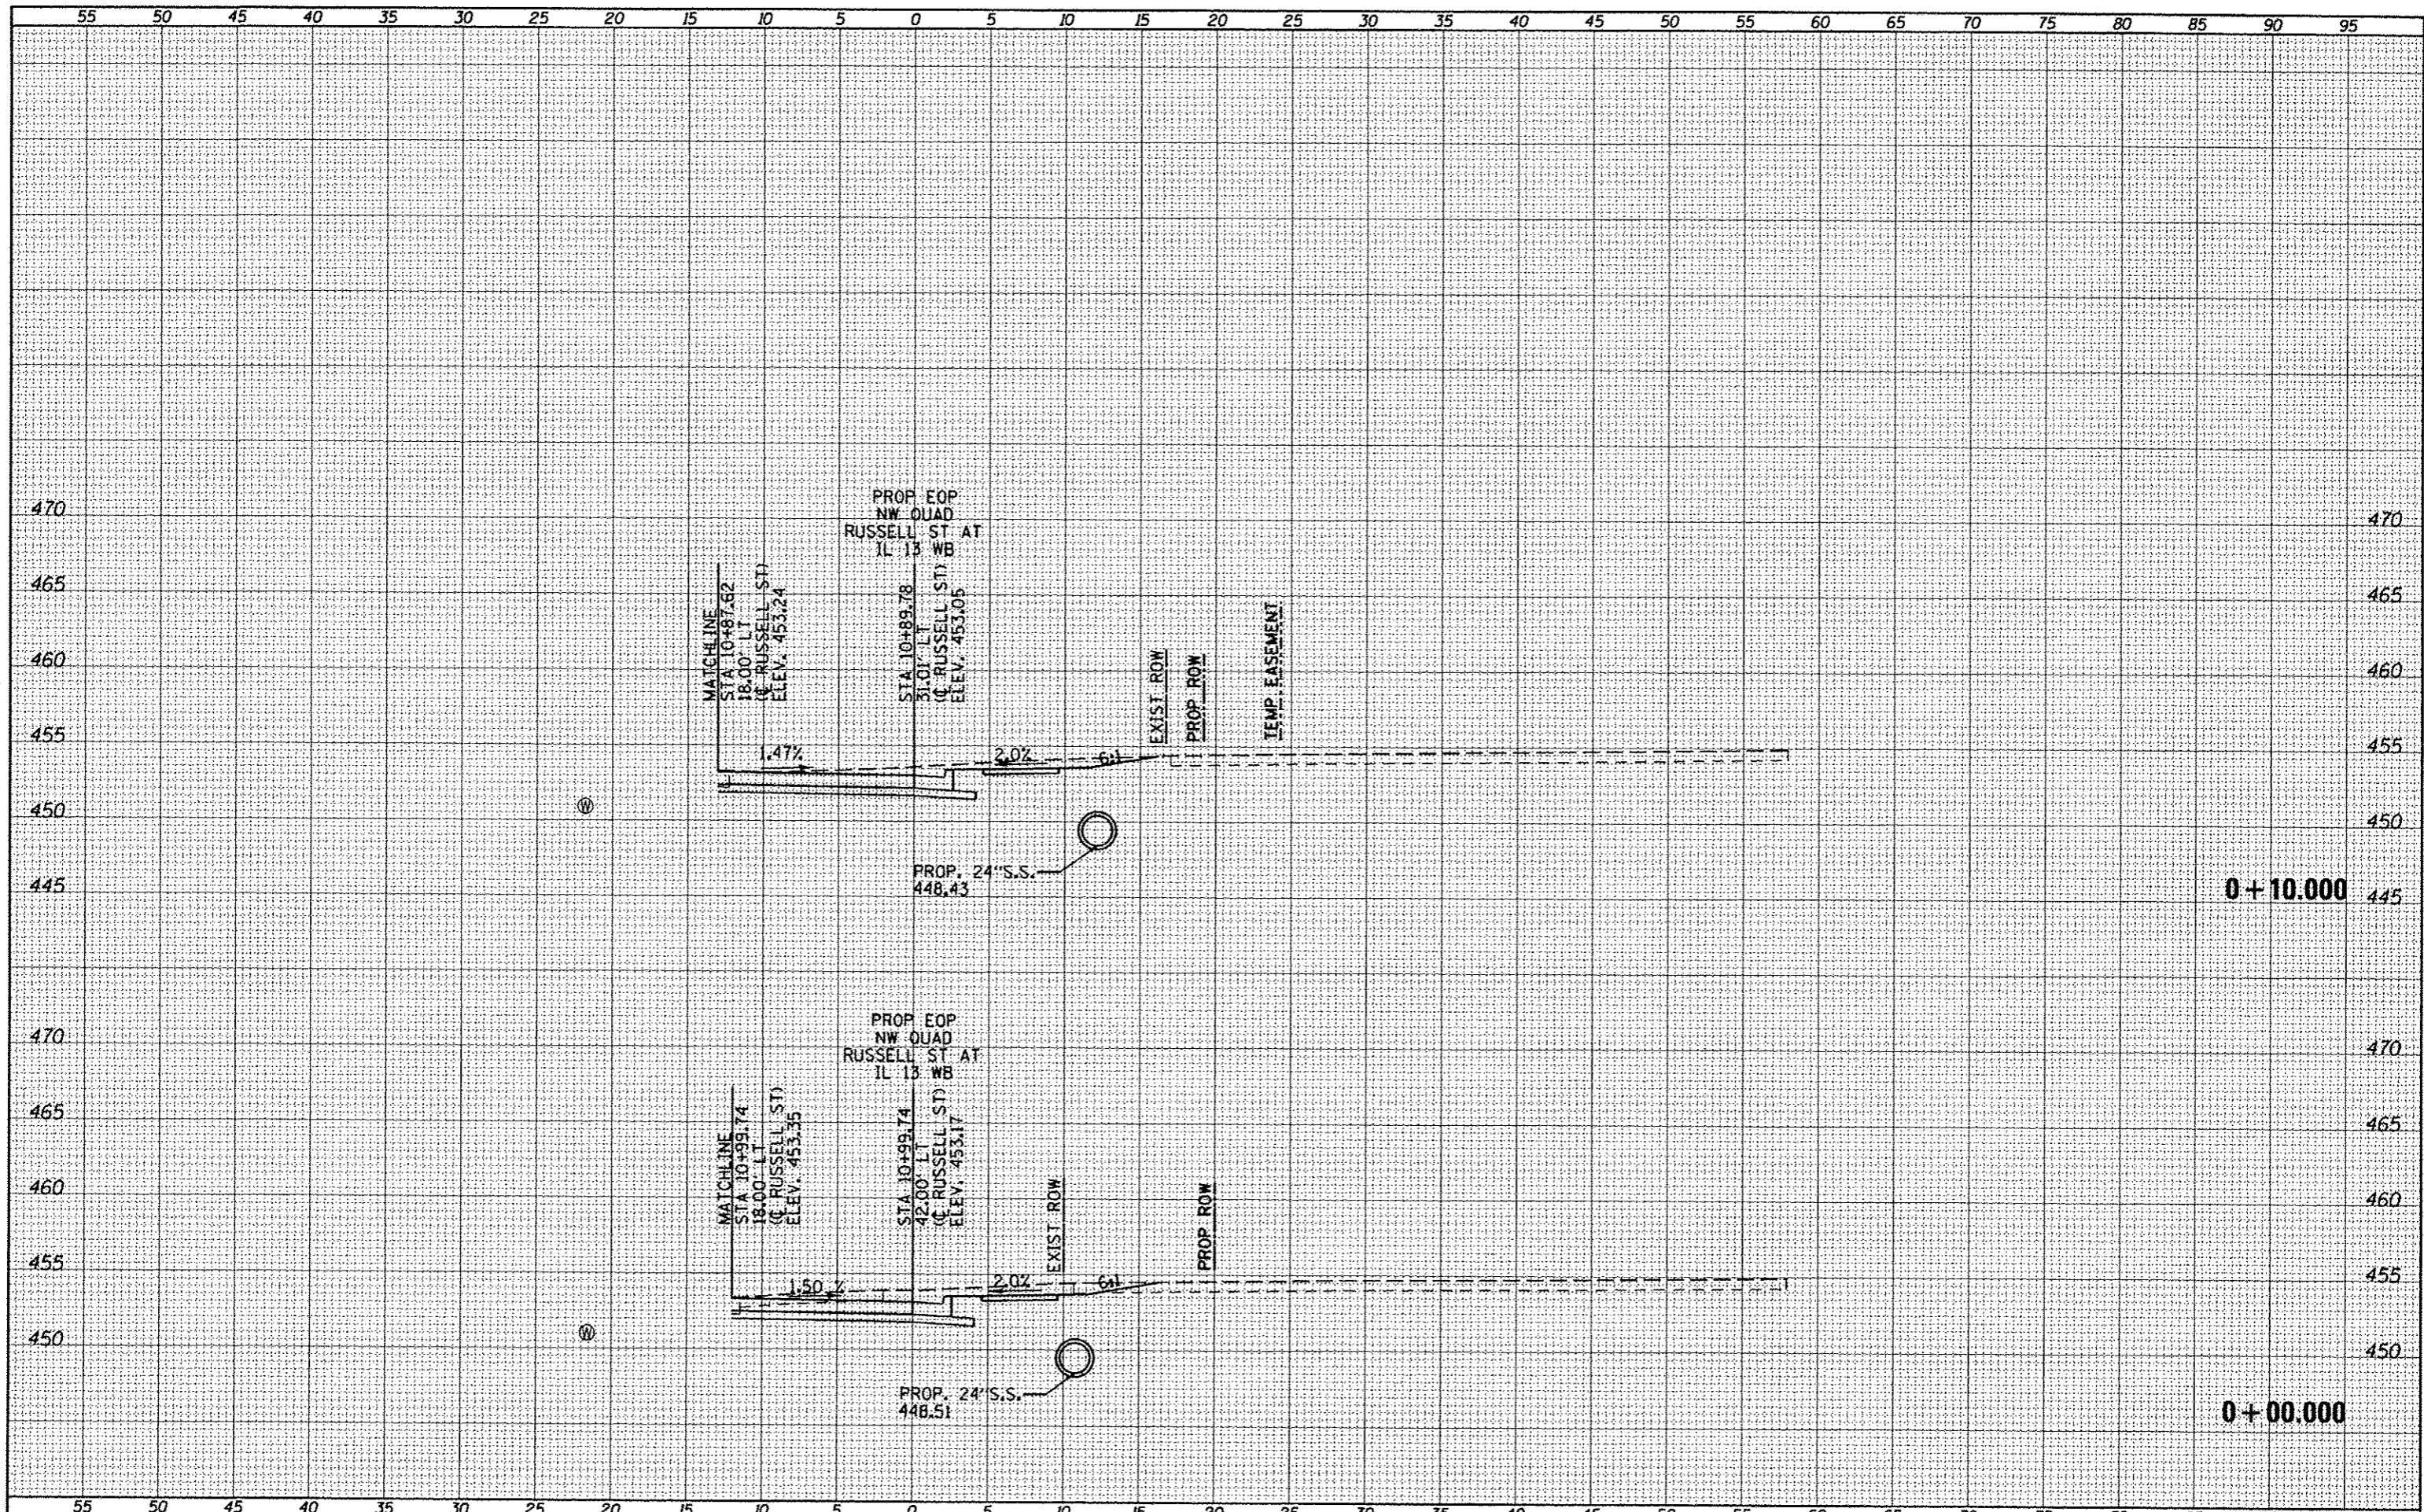

FILE NAME =	USER NAME = #USER*	DESIGNED -	REVISED -	RUSSELL ST NORTHWEST QUADRANT				F.A.P. RTE.	SECTION	COUNTY	TOTAL SHEETS	SHEET NO.
c:\pwork\pwork\kellay\kellay\8184451\70203-ah-	RussQUAD2.dgn	DRAWN -	REVISED -	DEPARTMENT OF TRANSPORTATION				331	(IX-1R-5.R5-3.N-5.TS-4	WILLIAMSON	288	225
	PLOT SCALE = 1/8"=1'-0"	CHECKED -	REVISED -	SCALE: SHEET OF SHEETS STA. +00.000 TO STA. +10.000				CONTRACT NO. 78203				
	PLOT DATE = 5/11/2012	DATE -	REVISED -					ILLINOIS FED. AID PROJECT				