


DATE	
BY	
SURVEYED	
PLOTTED	
NOTE BOOK	
AREAS	
CHECKED	

DATE	
BY	
SURVEYED	
PLOTTED	
NOTE BOOK	
AREAS	
CHECKED	

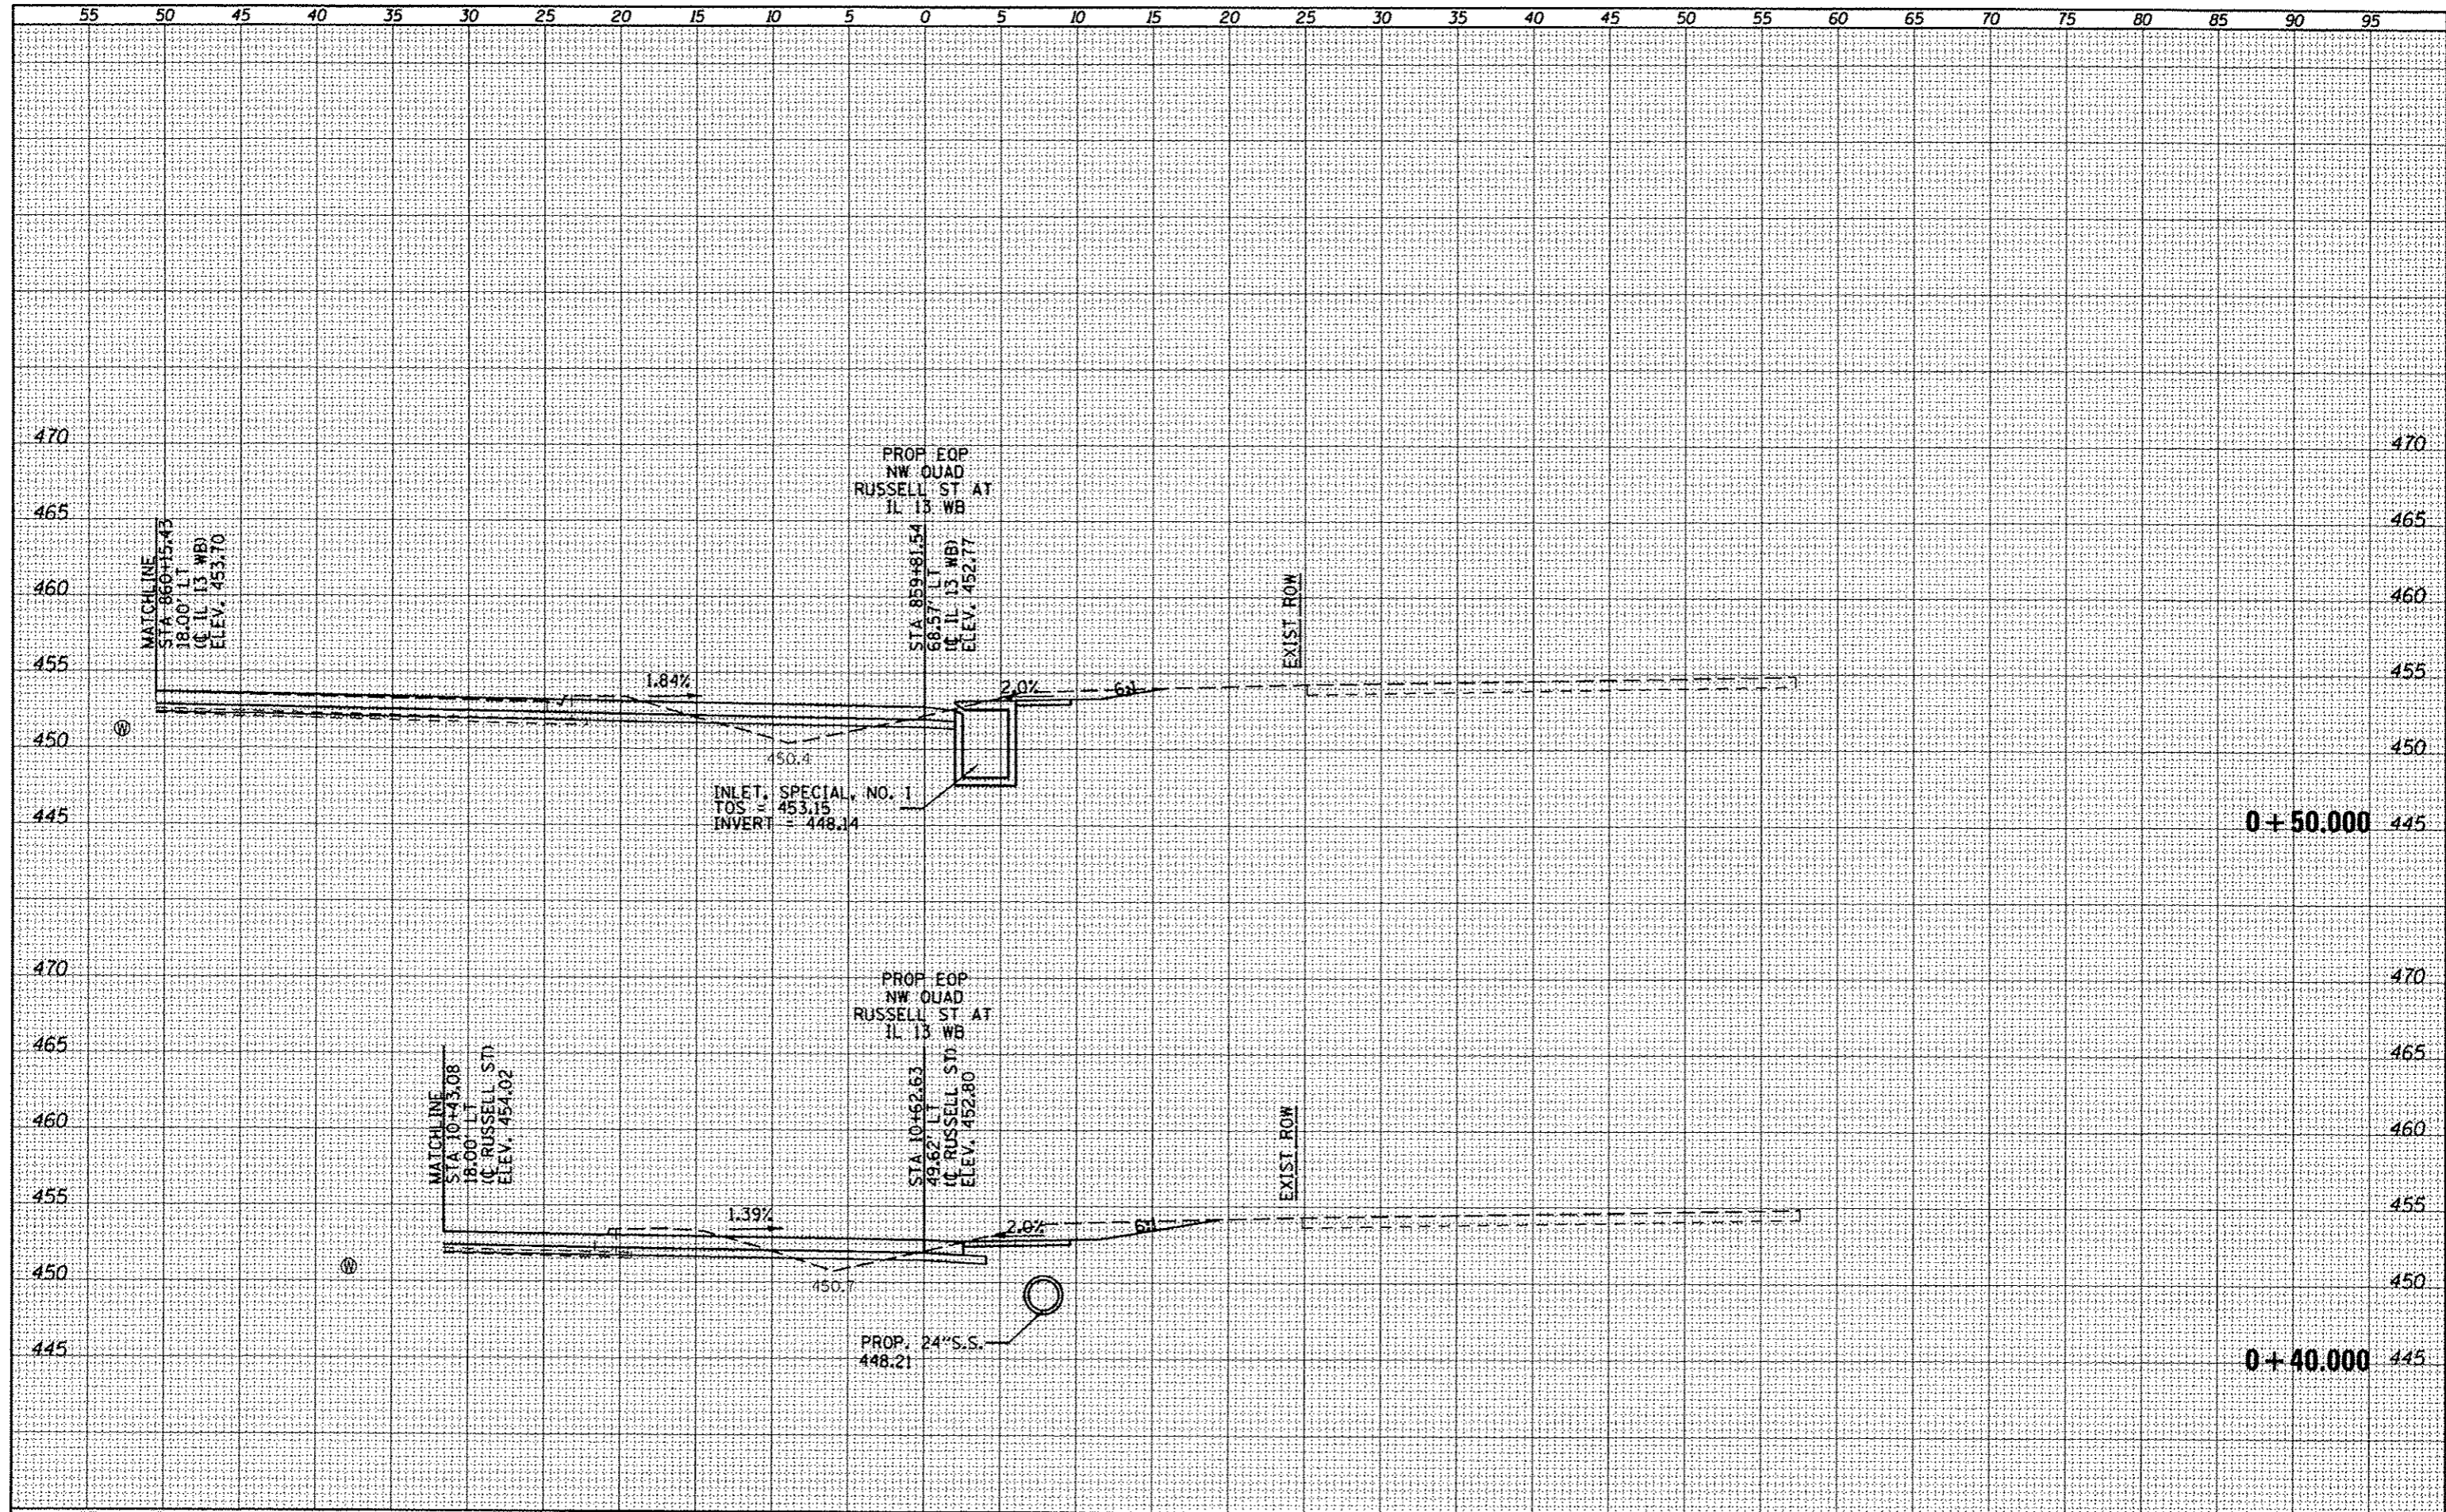

FILE NAME =	USER NAME = #USER#	DESIGNED -	REVISED -	<b>STATE OF ILLINOIS</b> <b>DEPARTMENT OF TRANSPORTATION</b>	<b>RUSSELL ST NORTHWEST QUADRANT</b> <b>CROSS SECTIONS</b>	F.A.P. RTE.	SECTION	COUNTY	TOTAL SHEETS	SHEET NO.	
ci:\pwwork\pwwork\kellykd\2011\4451\78203-ah-	RussQUADS2.dgn	DRAWN -	REVISED -			331	4X-UR-5,R5-3,N-5,T5-4	WILLIAMSON	288	227	
PLOT SCALE = 10,0000 / in.		CHECKED -	REVISED -			CONTRACT NO. 78203		ILLINOIS FED. AID PROJECT			
PLOT DATE = 5/11/2012		DATE -	REVISED -			SCALE: SHEET OF SHEETS STA. +40.000 TO STA. +50.000					