


FINAL SURVEY	DATE
CHECKED	BY
PLOTTED	
NOTE BOOK	
TEMPLATE	
AREA	
AREA CHECKED	

ORIGINAL SURVEY	DATE
CHECKED	BY
PLOTTED	
NOTE BOOK	
TEMPLATE	
AREA	
AREA CHECKED	

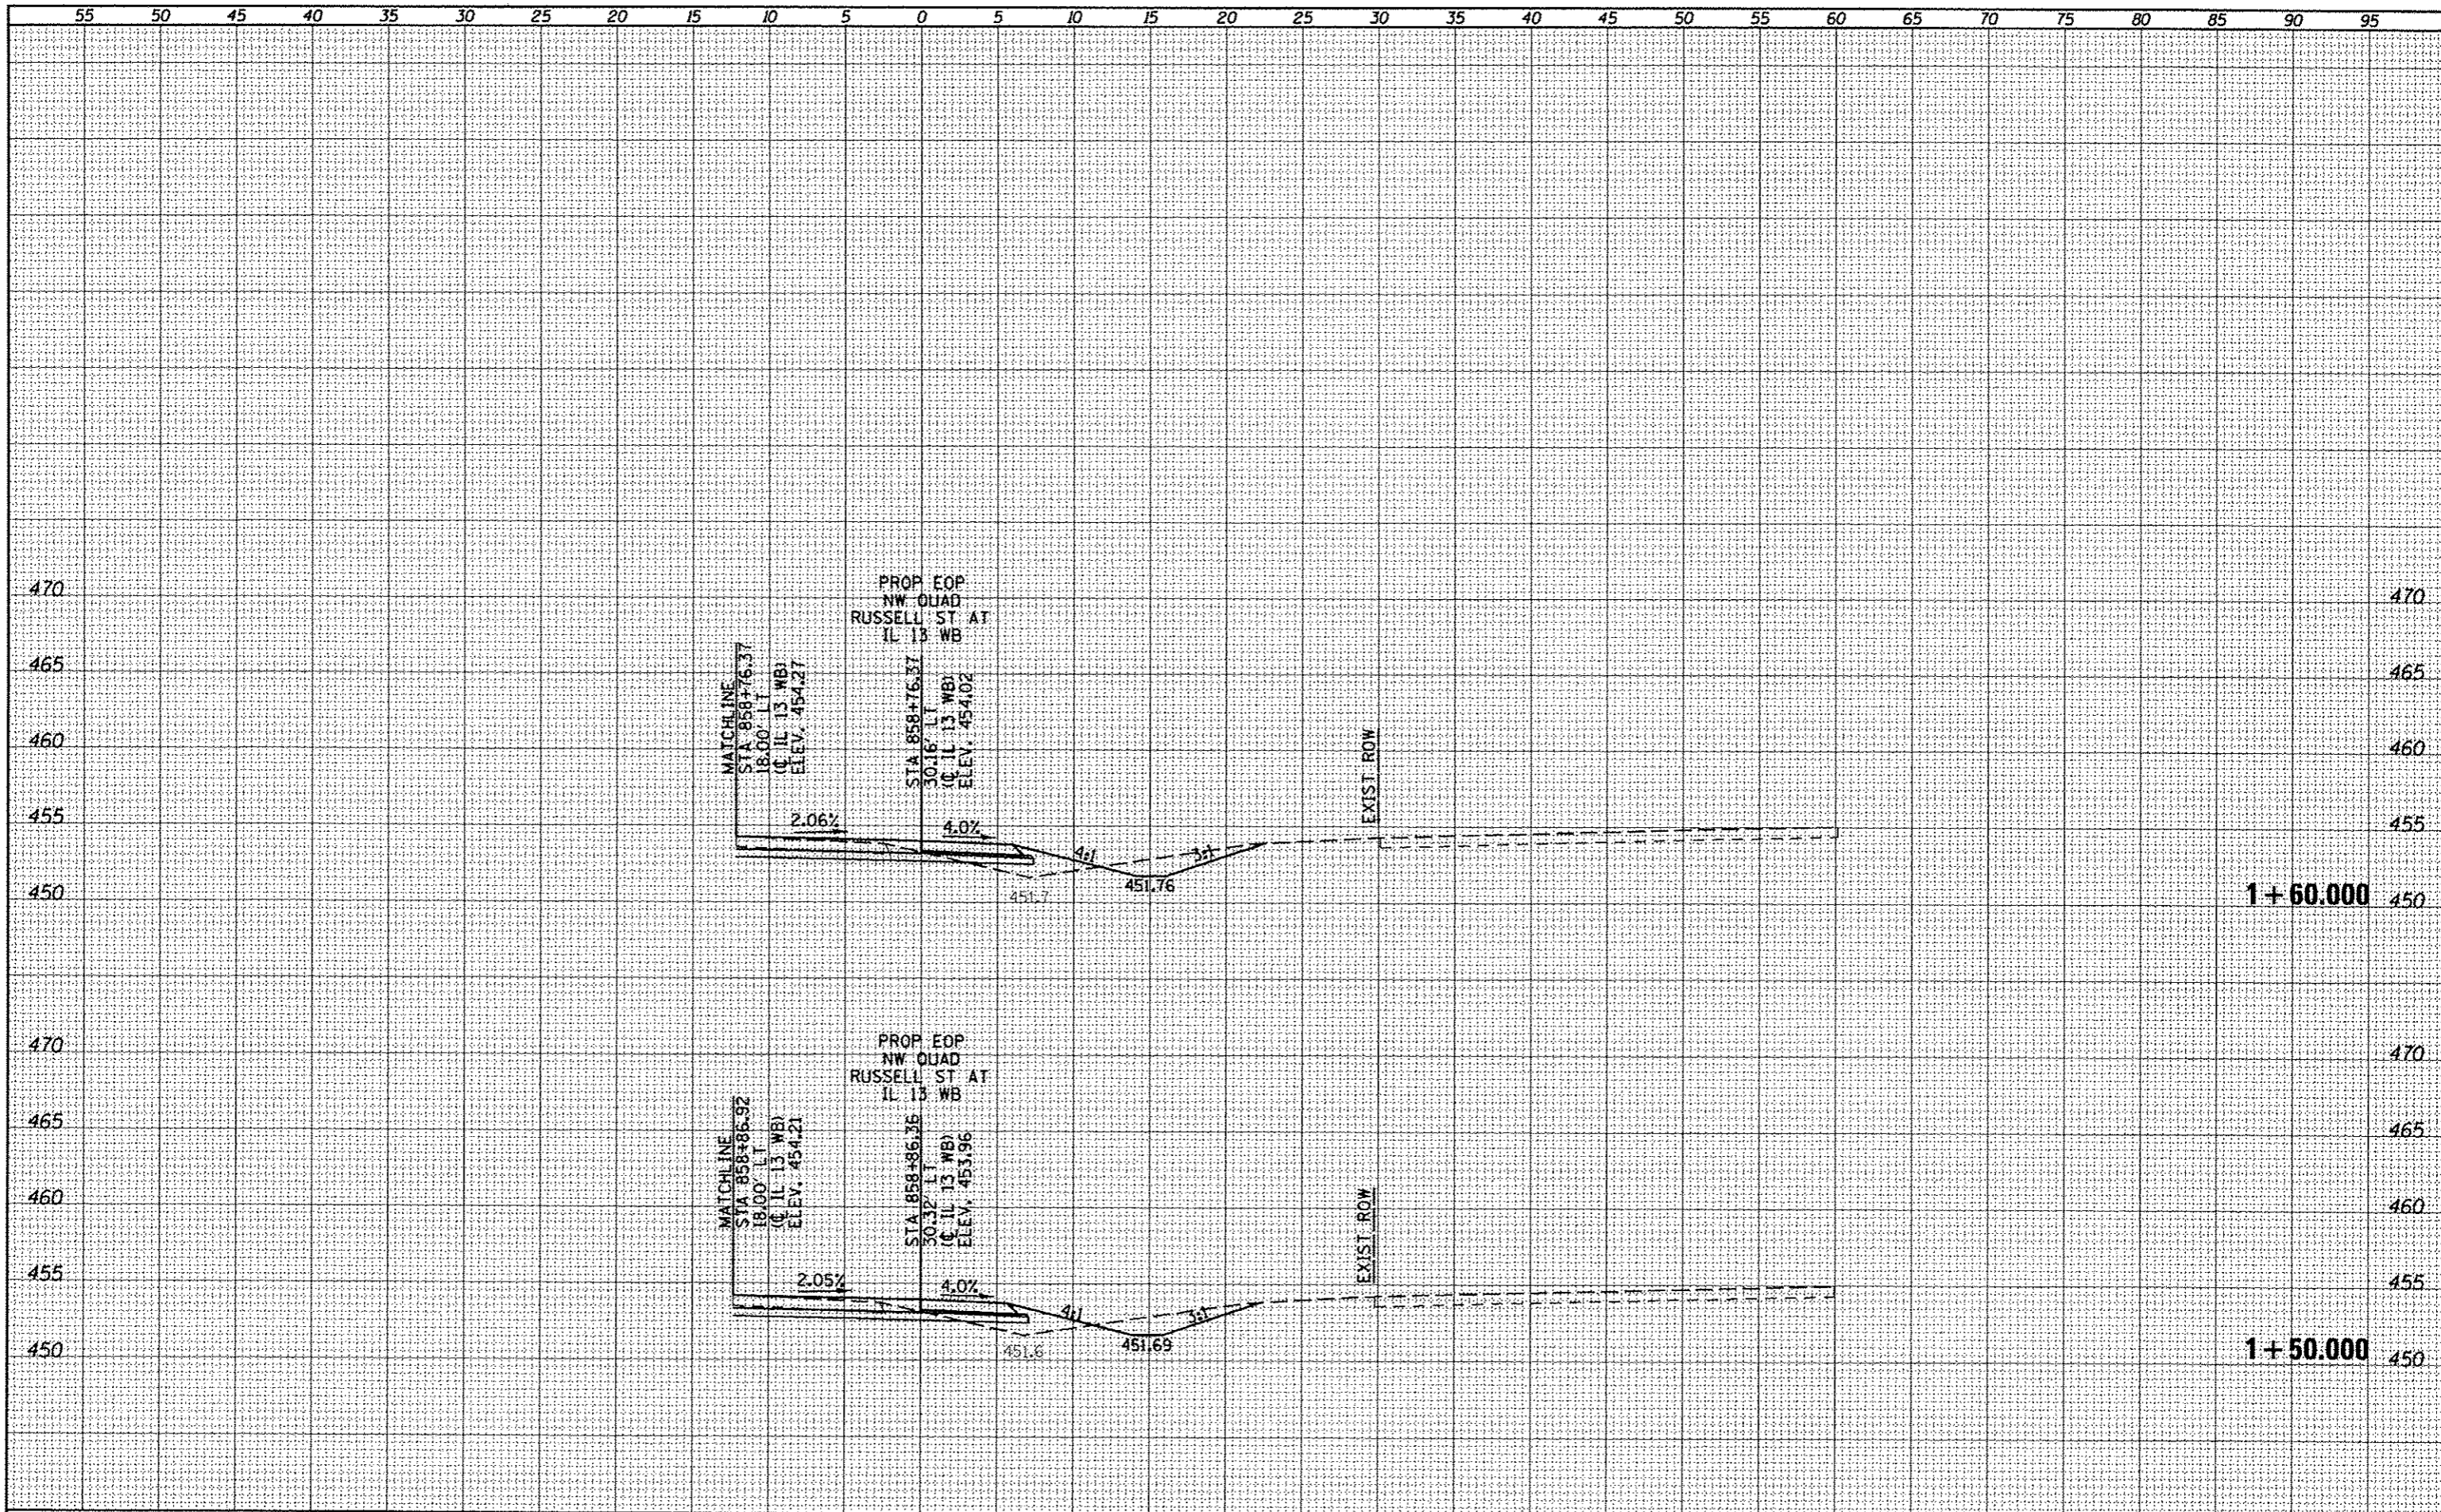

FILE NAME =	USER NAME = USER*	DESIGNED -	REVISED -	STATE OF ILLINOIS DEPARTMENT OF TRANSPORTATION	RUSSELL ST NORTHWEST QUADRANT CROSS SECTIONS	F.A.P. RTE.	SECTION	COUNTY	TOTAL SHEETS	SHEET NO.	
ca:\p\work\p\dot\k\el\gh\hd\816445\1\78283-cht	-Russ01BROS2.dgn	DRAWN -	REVISED -			331	1X-DR-5,RS-3,N-5,TS-4	WILLIAMSON	288	232	
	PLOT SCALE = 18.0000' / in.	CHECKED -	REVISED -			CONTRACT NO. 78203					
	PLOT DATE = 5/11/2012	DATE -	REVISED -			ILLINOIS FED. AID PROJECT					