


DATE	BY
SAVED	BY
PLOTTED	DATE
TEMP. PLATE	
NOTE BOOK	
AREAS	
CHECKED	
NO.	

DATE	BY
SAVED	BY
PLOTTED	DATE
TEMP. PLATE	
NOTE BOOK	
AREAS	
CHECKED	
NO.	

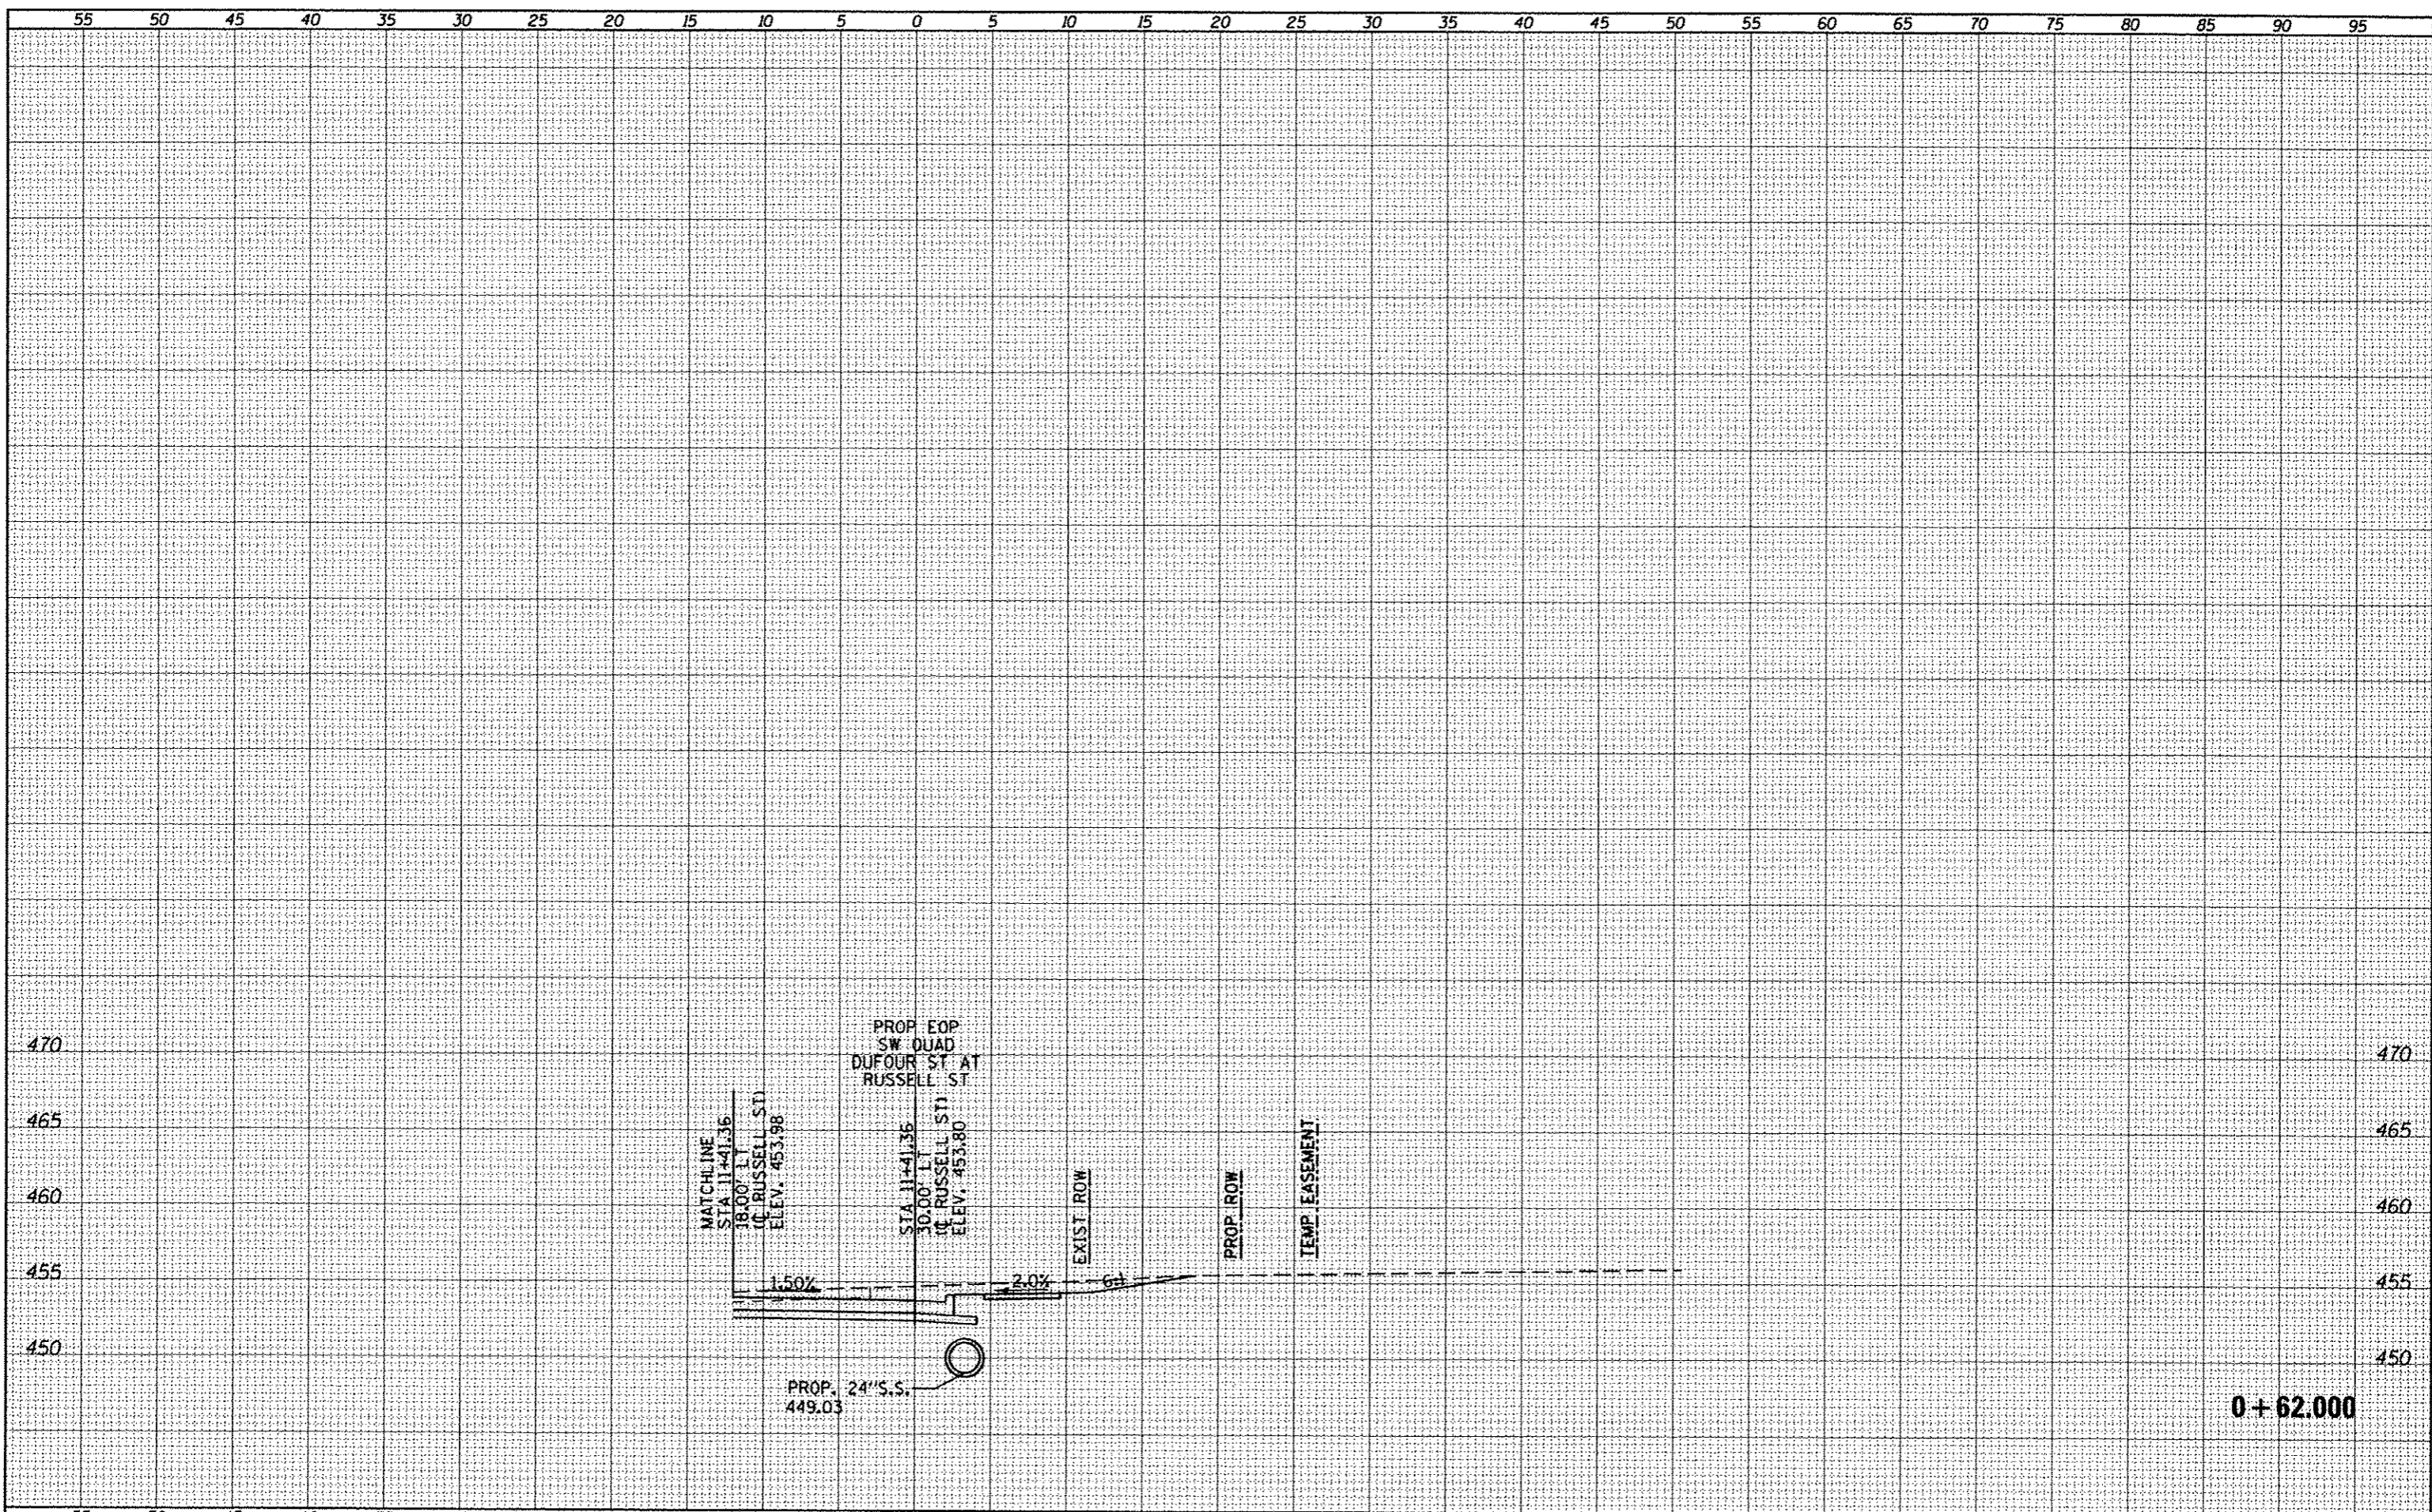

FILE NAME	USER NAME	DESIGNED	REVISED	RUSSELL ST NORTH-NORTHWEST QUADRANT				F.A.P. RTE.	SECTION	COUNTY	TOTAL SHEETS	SHEET NO.	
ci:\pw\work\pridnt\kelly\kd\010440\178203-ht-	-RusQUAD52.dgn	DRAWN	REVISED	CROSS SECTIONS				331	(1X-1R-5,RS-3,N-5,TS-4	WILLIAMSON	288	237	
PLOT SCALE = 10,0000' / in.	CHECKED	REVISED	REVISED	SCALE:				SHEET	OF	SHEETS	STA. +62.000	TO STA. +62.000	CONTRACT NO. 78203
PLOT DATE = 5/11/2012	DATE	REVISED	REVISED	STATE OF ILLINOIS				ILLINOIS FED. AID PROJECT					
				DEPARTMENT OF TRANSPORTATION									