


| | |
|---------------|--|
| DATE | |
| BY | |
| REVISIONS | |
| PLotted | |
| TEMPLATE | |
| NOTE BOOK | |
| AREAS | |
| AREAS CHECKED | |

| | |
|---------------|--|
| DATE | |
| BY | |
| REVISIONS | |
| PLotted | |
| TEMPLATE | |
| NOTE BOOK | |
| AREAS | |
| AREAS CHECKED | |

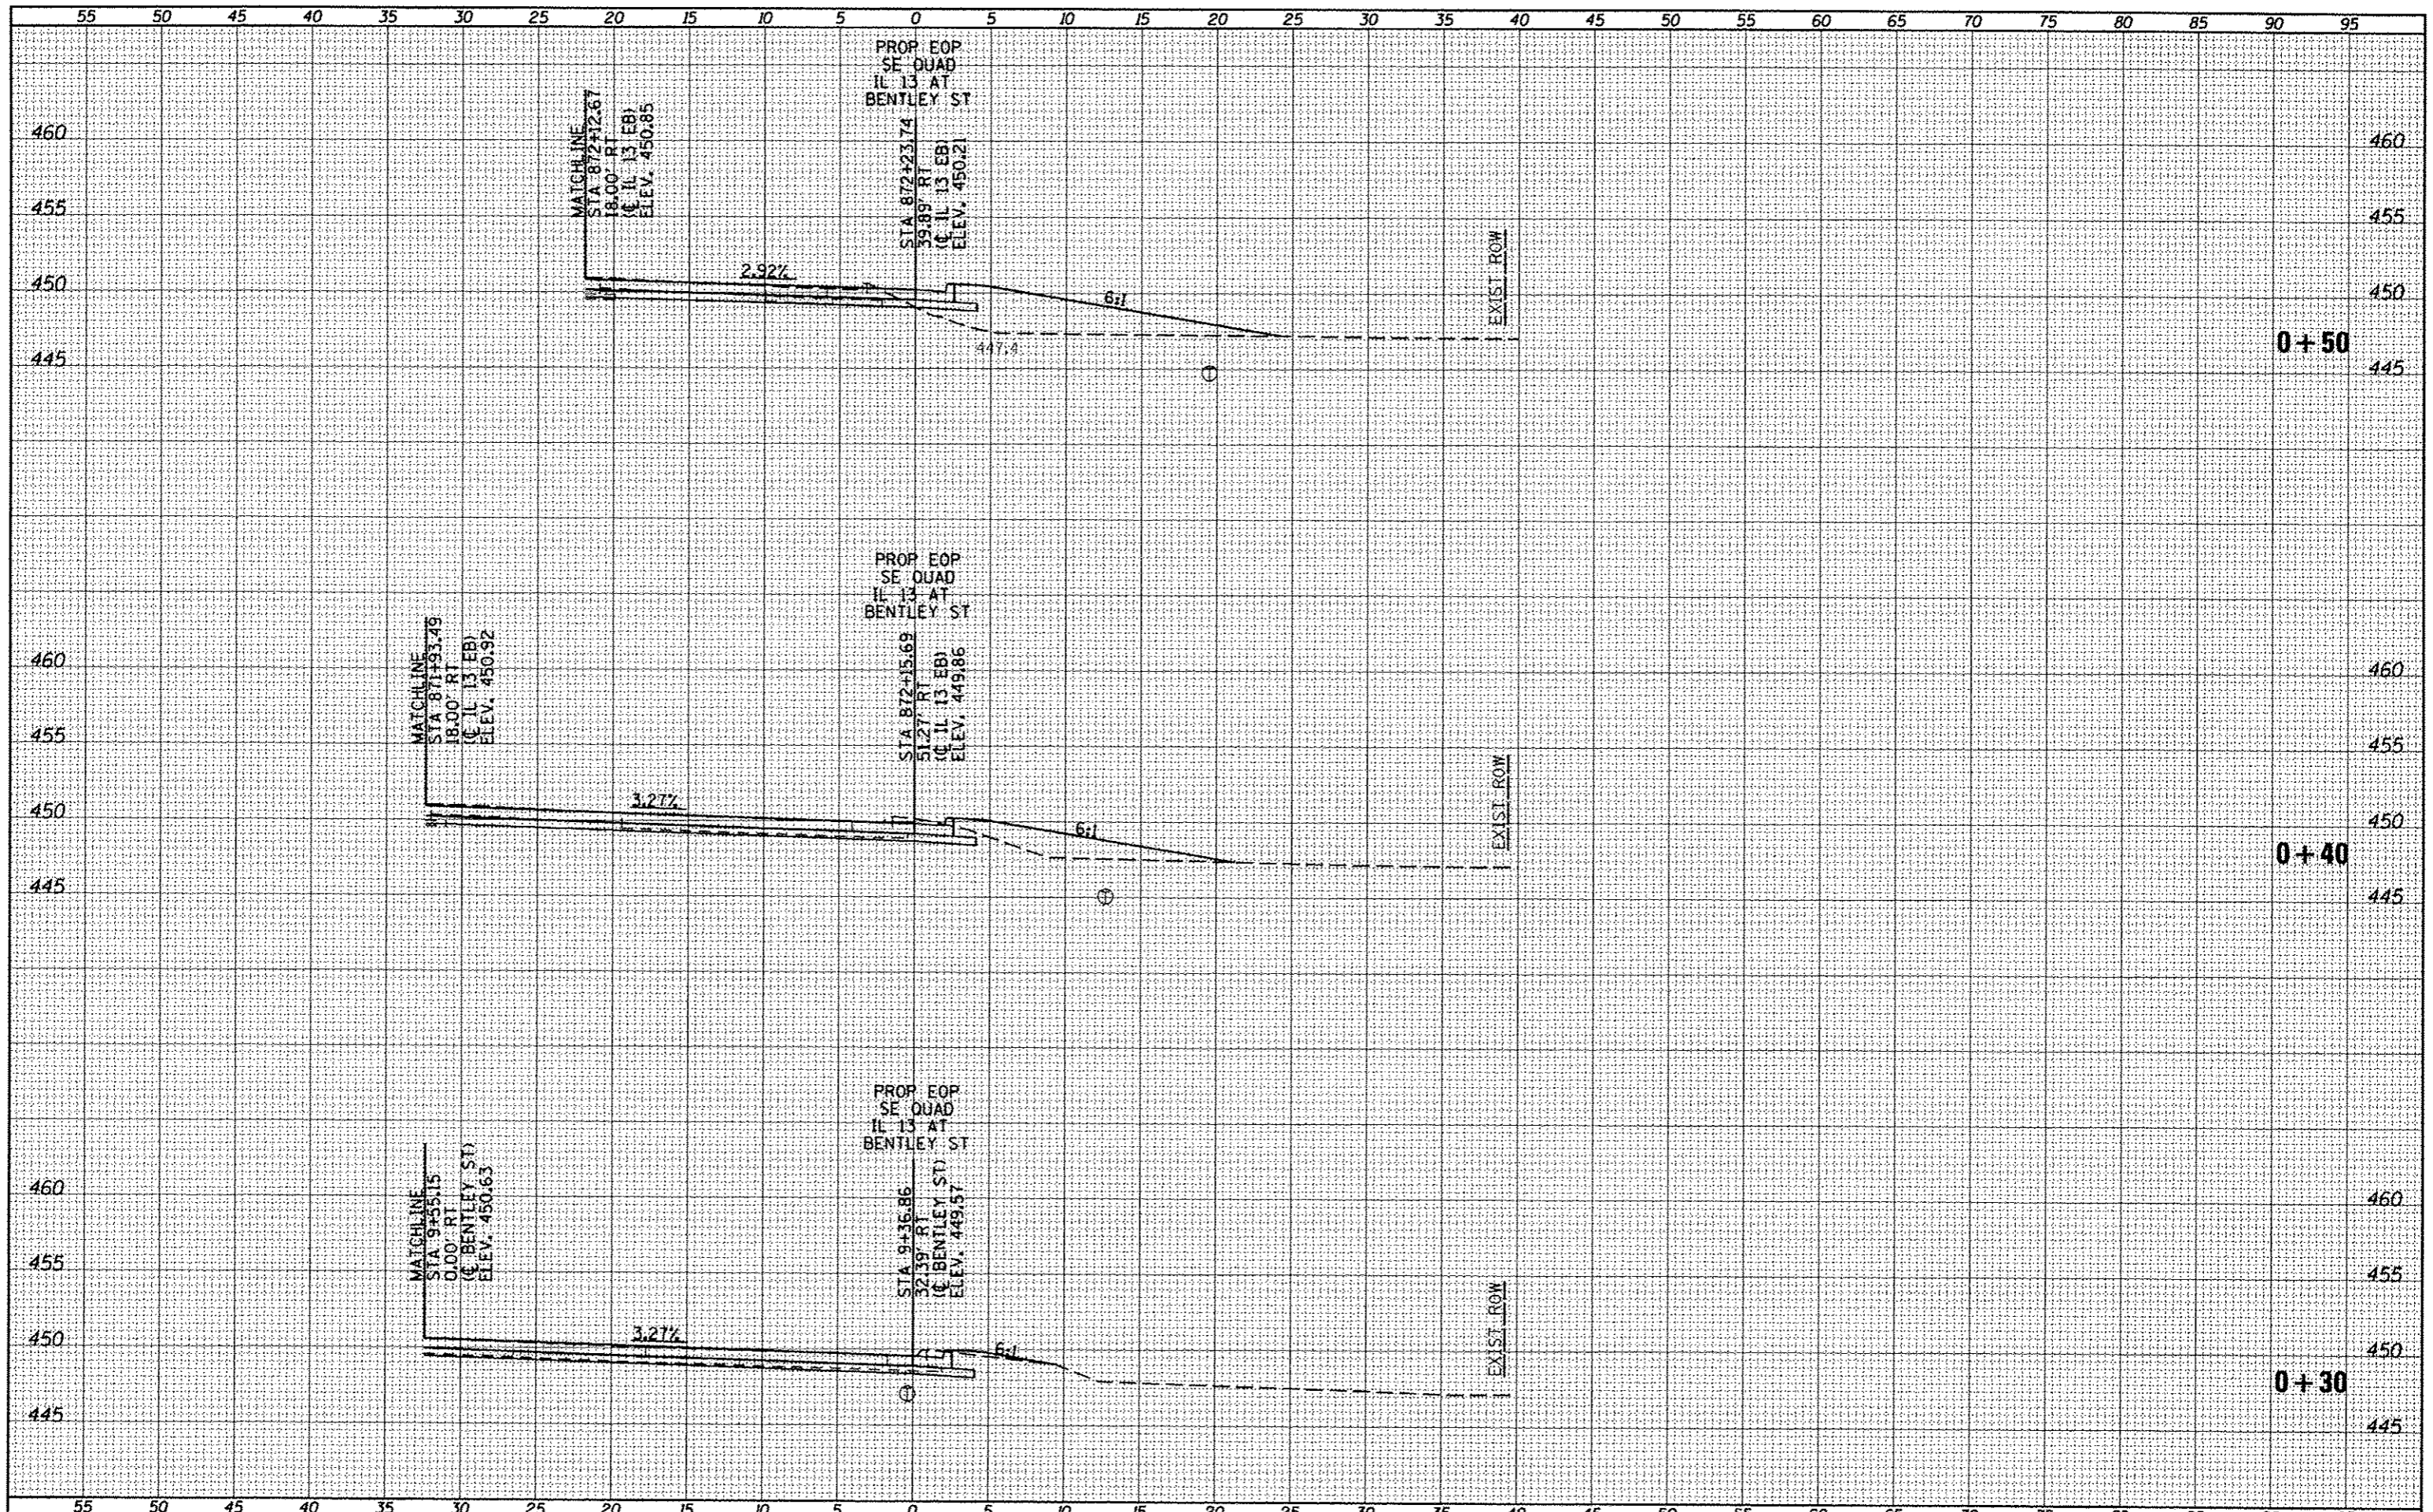

FILE NAME :
 a:\pwork\pilot\kellyka\d018445\78203-sh1.dwg

USER NAME : USER*
 BENTLEYQUADS.dgn
 PLOT SCALE = 1/8"=1'-0"
 PLOT DATE = 5/11/2012

| | |
|------------|-----------|
| DESIGNED - | REVISED - |
| DRAWN - | REVISED - |
| CHECKED - | REVISED - |
| DATE - | REVISED - |

STATE OF ILLINOIS
 DEPARTMENT OF TRANSPORTATION

BENTLEY ST SOUTHEAST QUADRANT
 CROSS SECTIONS
 SCALE: 1"=5'
 SHEET NO. OF SHEETS STA. +30 TO STA. +50

| | | | | |
|---------------------------|------------------------|------------|--------------|-----------|
| F.A.P. RTE. | SECTION | COUNTY | TOTAL SHEETS | SHEET NO. |
| 331 | (1X-DR-5,RS-3,N-5,TS-4 | WILLIAMSON | 288 | 239 |
| CONTRACT NO. 78203 | | | | |
| ILLINOIS FED. AID PROJECT | | | | |