


DATE	
BY	
DESIGNED	
DRAWN	
CHECKED	
DATE	
REVISIONS	
NO.	
AREA	
AREA CHECKED	
NO.	

DATE	
BY	
DESIGNED	
DRAWN	
CHECKED	
DATE	
REVISIONS	
NO.	
AREA	
AREA CHECKED	
NO.	

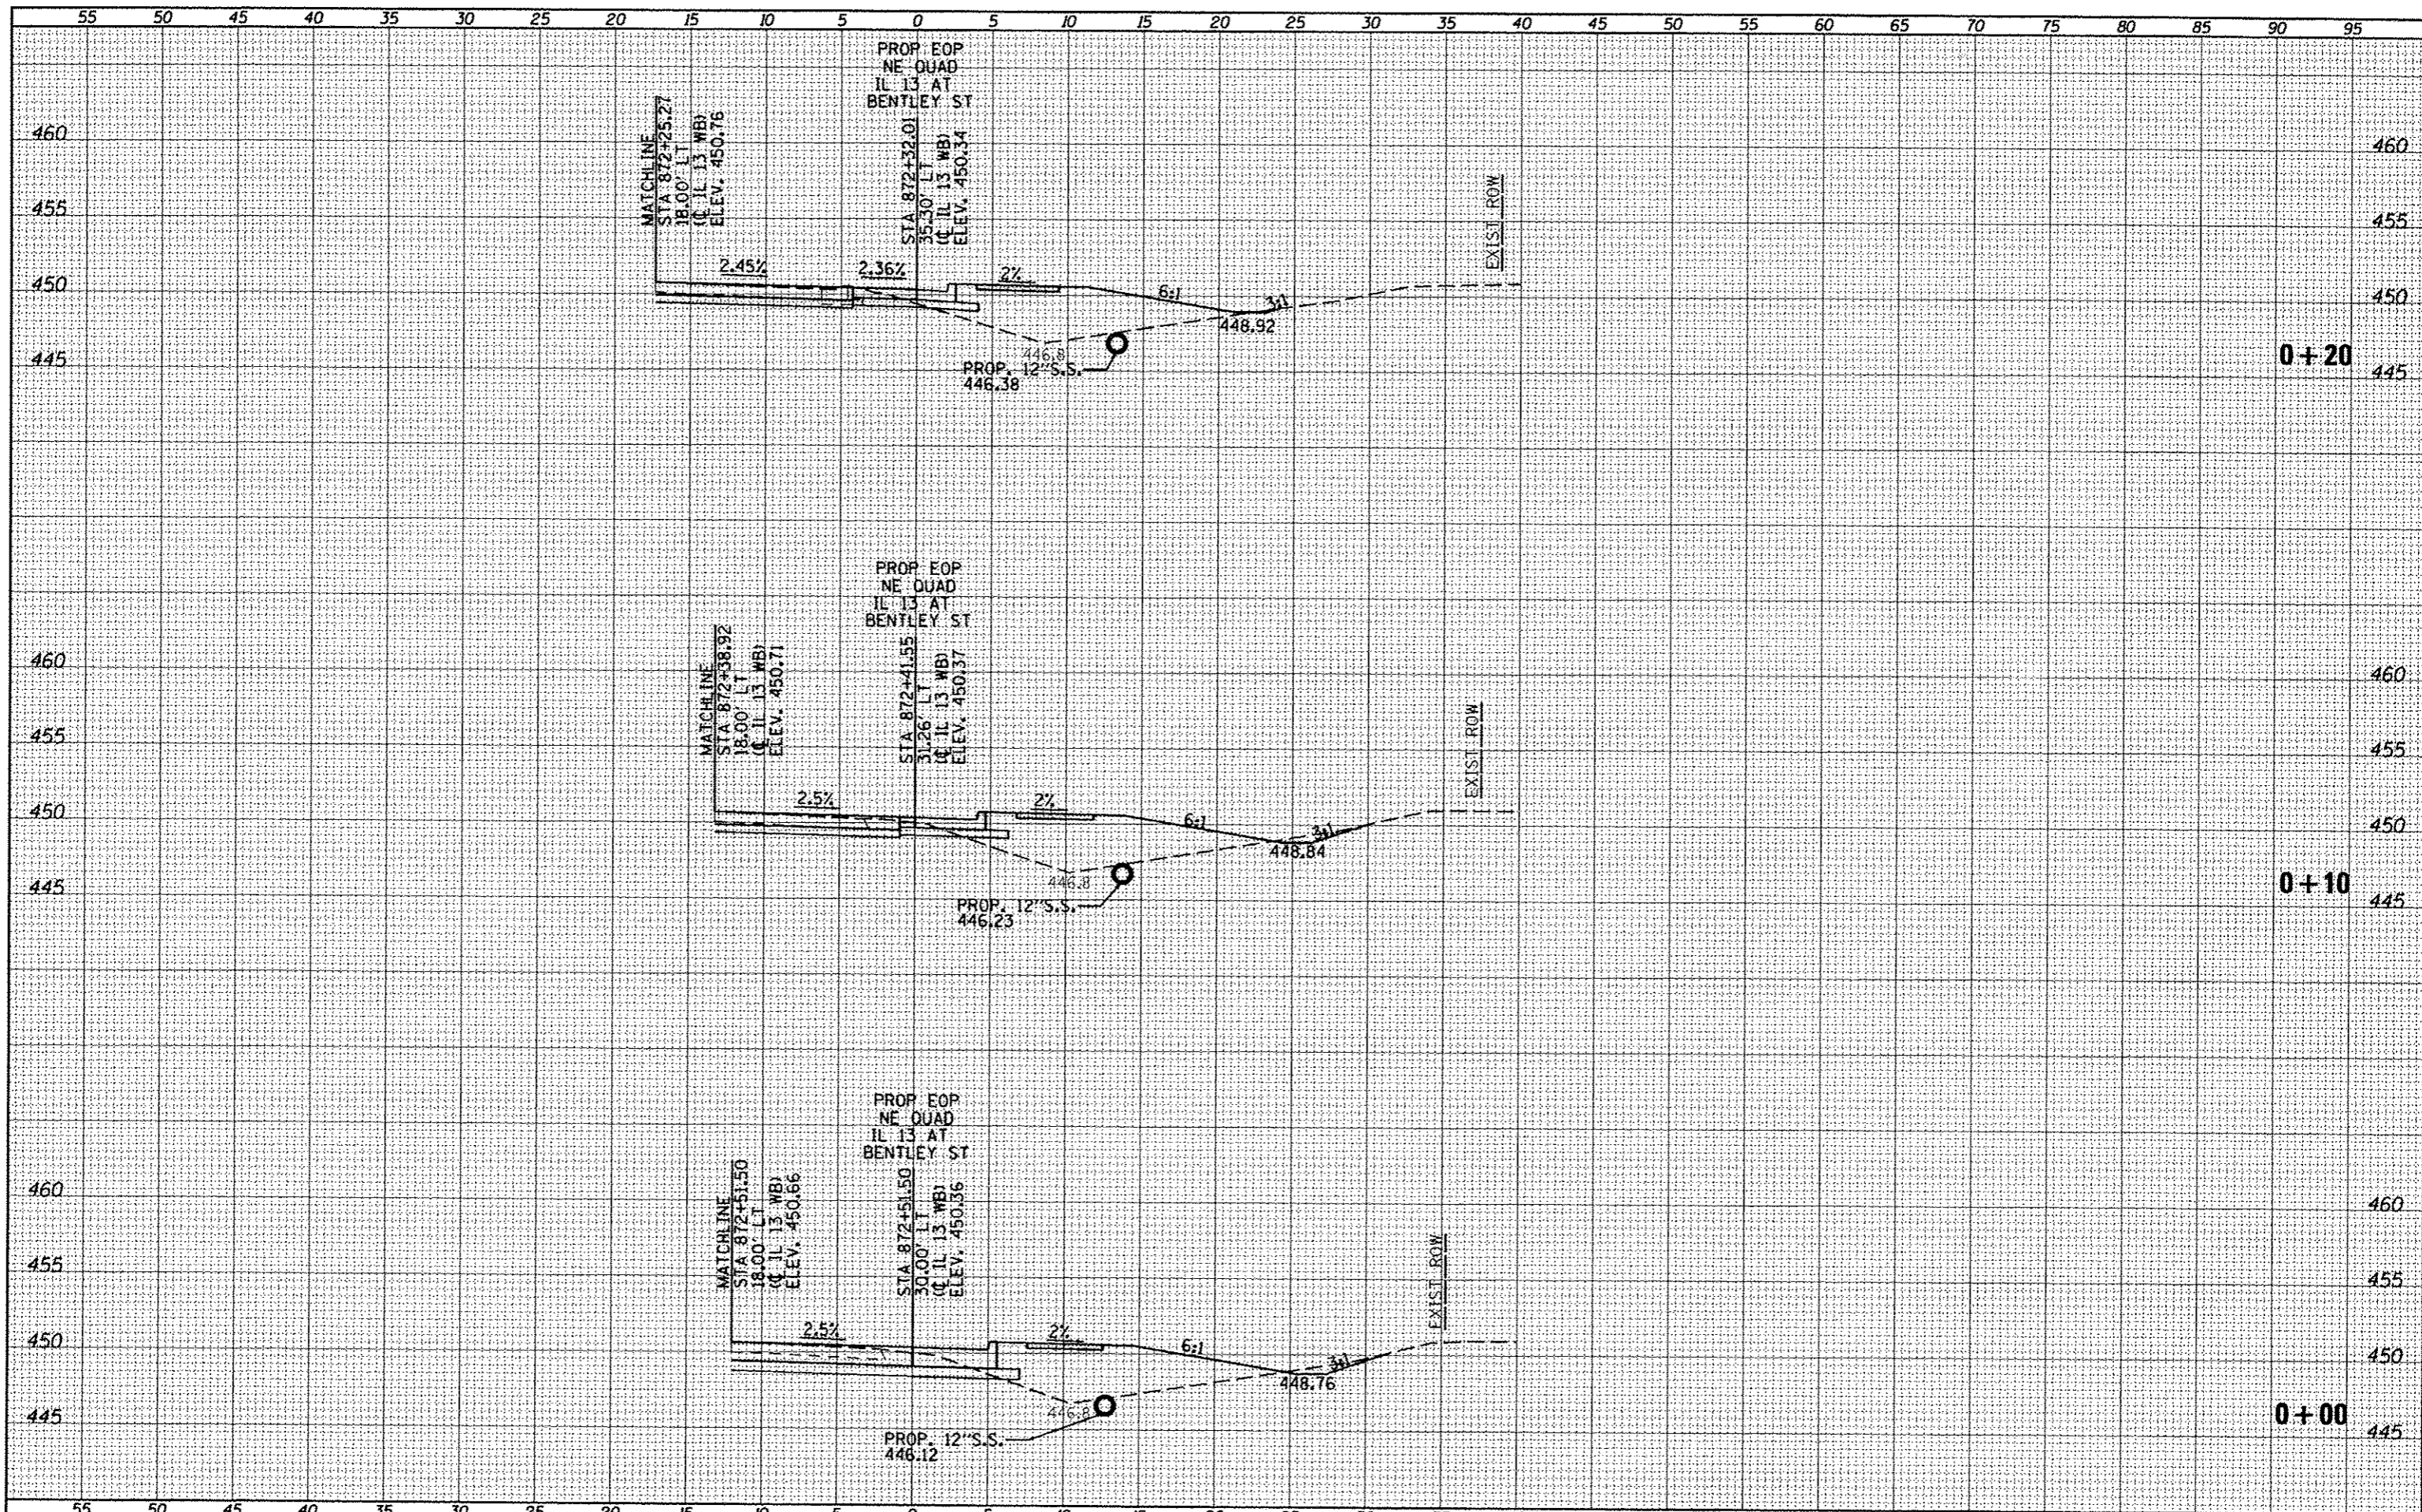

FILE NAME :	USER NAME : *USER*	DESIGNED -	REVISED -	<b>STATE OF ILLINOIS</b> <b>DEPARTMENT OF TRANSPORTATION</b>	<b>BENTLEY ST NORTHEAST QUADRANT</b> <b>CROSS SECTIONS</b>	F.A.P. RTE.	SECTION	COUNTY	TOTAL SHEETS	SHEET NO.	
ci:\p\work\p\widet\kellay\kd\018445\178203-sh1-	BentleyQUADS.dgn	DRAWN -	REVISED -			331	11X-DR-5,RS-3,N-5,TS-4	WILLIAMSON	288	245	
	PLOT SCALE = 10.0000' / in.	CHECKED -	REVISED -			CONTRACT NO. 78203					
	PLOT DATE = 5/11/2012	DATE -	REVISED -			SCALE: 1"=5'	SHEET NO. OF SHEETS	STA. +00	TO STA. +20	ILLINOIS FED. AID PROJECT	