


FINAL SURVEY	DATE
SAVED	
PLOTTED	
TEMPLATE	
NOTE BOOK	
AREAS CHECKED	
NO.	

ORIGINAL SURVEY	DATE
SAVED	
PLOTTED	
TEMPLATE	
NOTE BOOK	
AREAS CHECKED	
NO.	

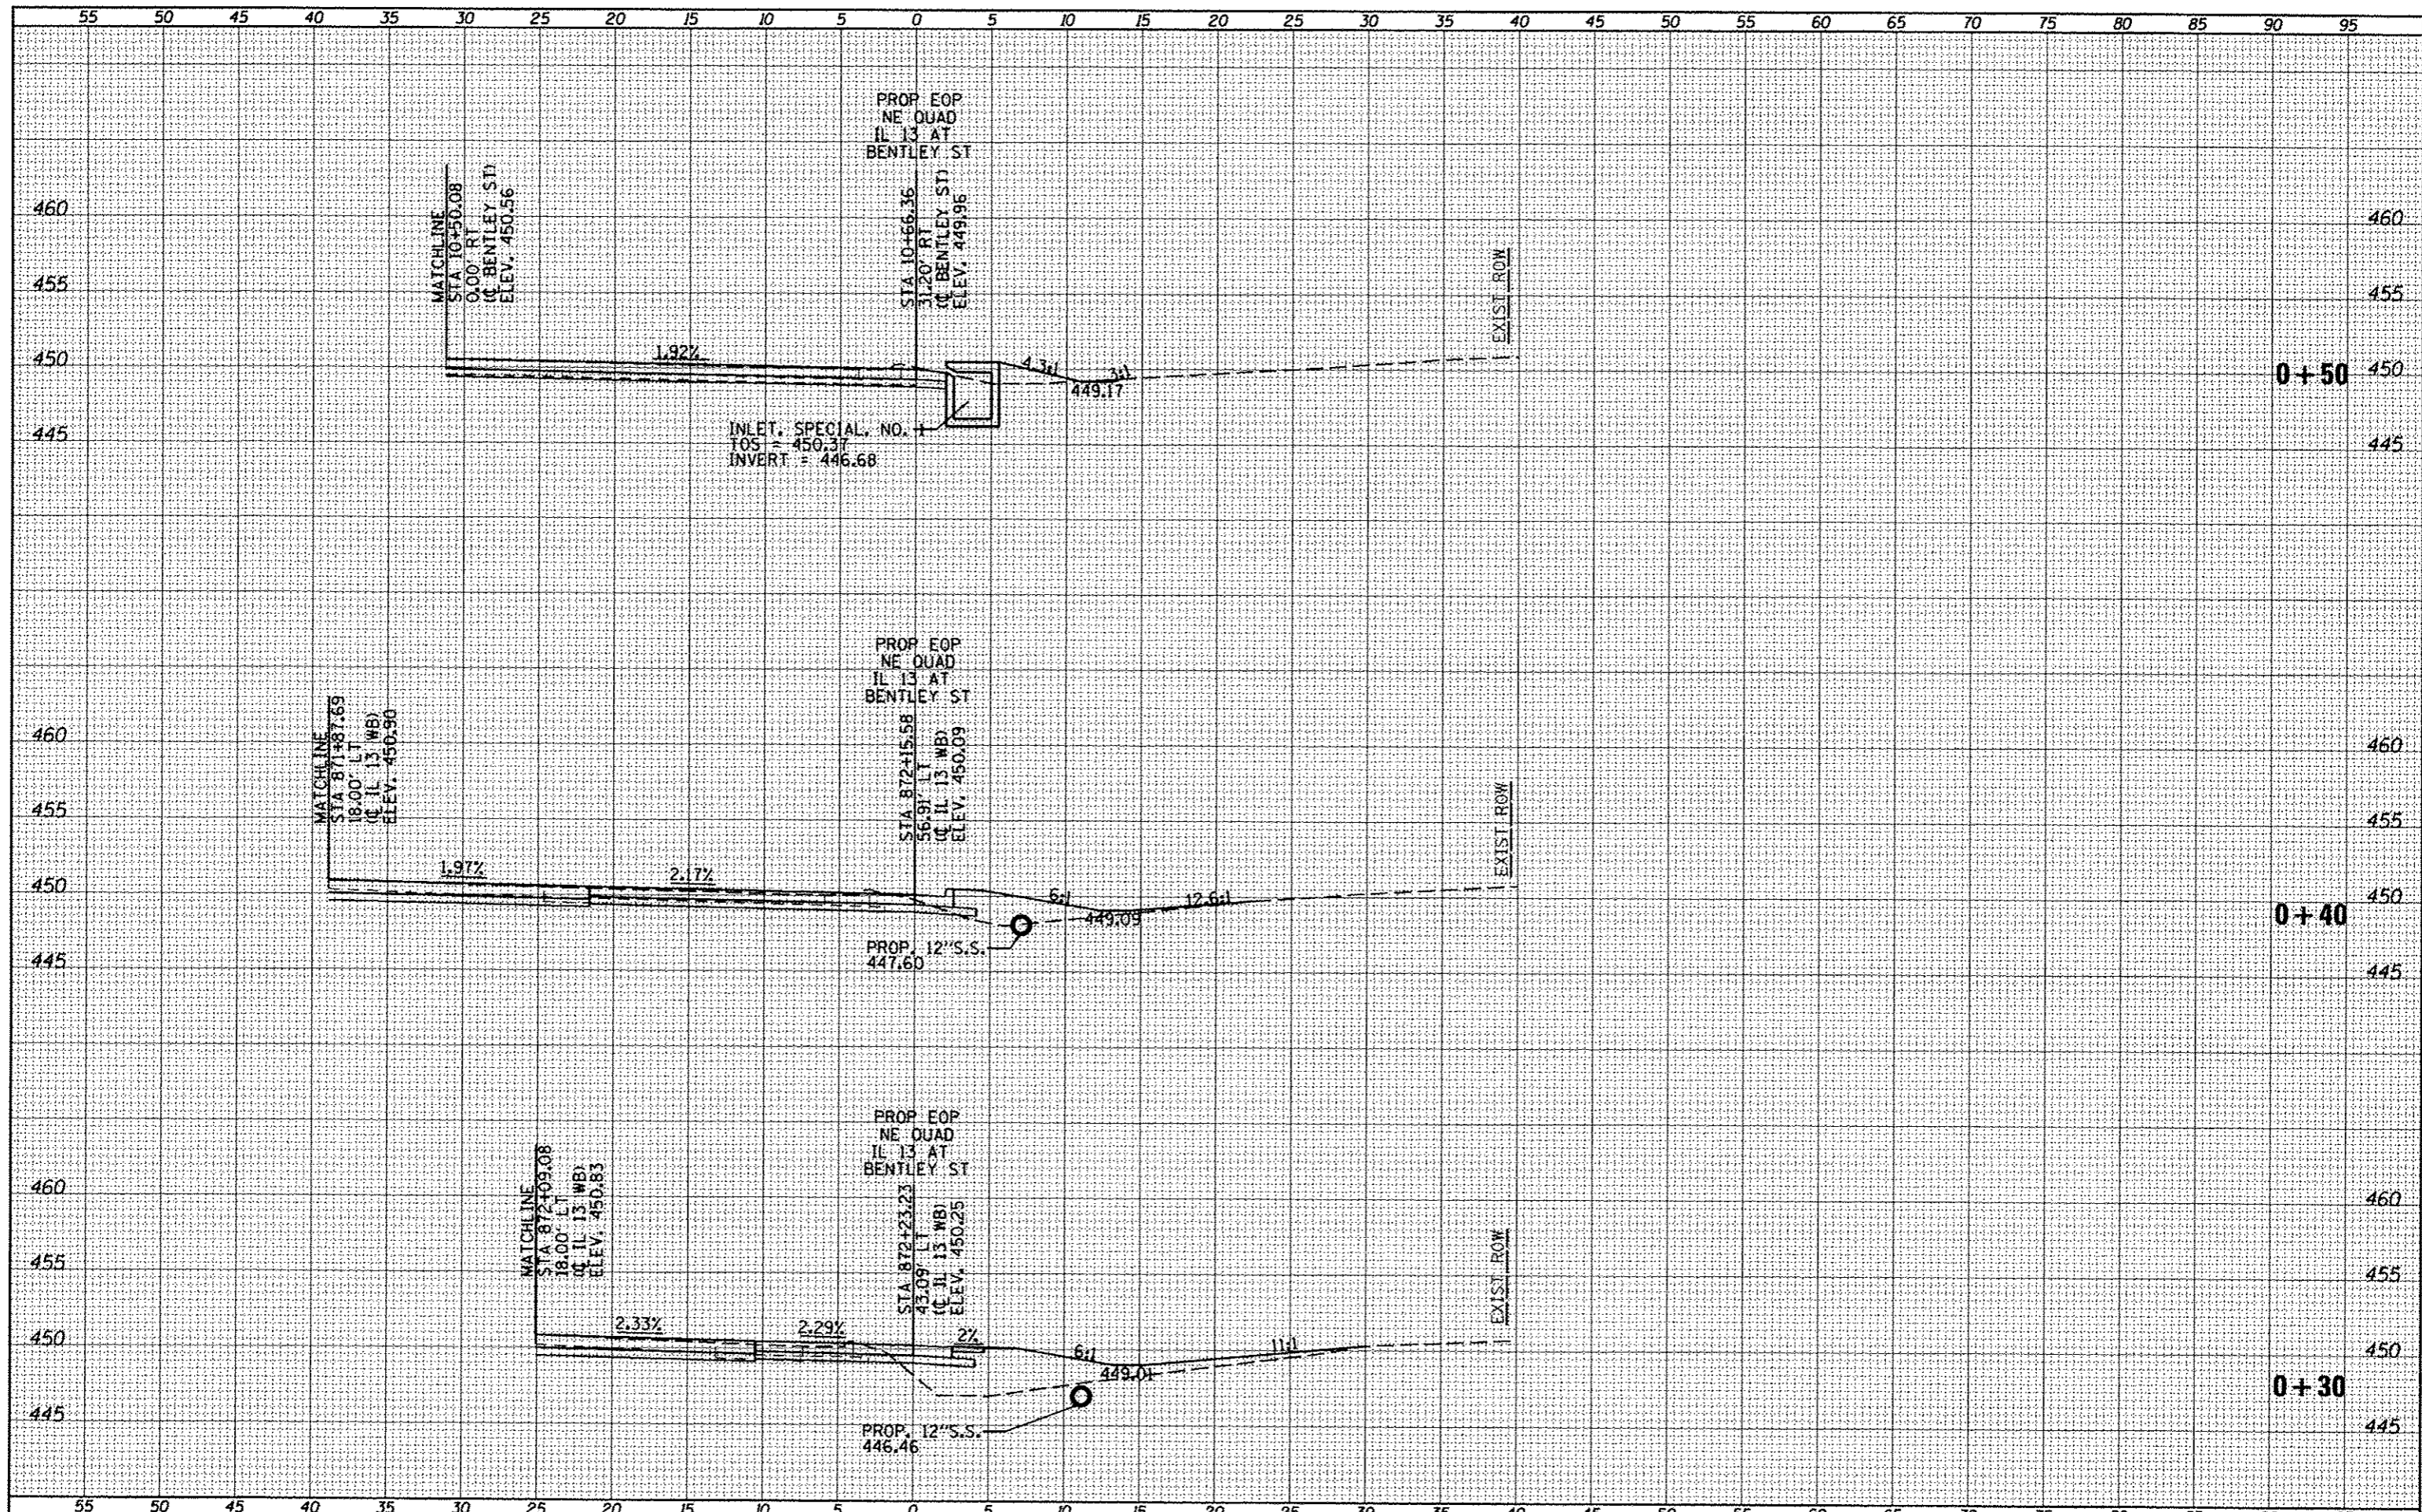

FILE NAME: c:\pwork\pwork\kelly\k0445\78203-ehs-BentleyQUADS.dgn
 PLOT SCALE = 1/8"=1'-0"
 PLOT DATE = 5/11/2012

USER NAME = #USER#	DESIGNED -	REVISED -
	DRAWN -	REVISED -
	CHECKED -	REVISED -
	DATE -	REVISED -

**STATE OF ILLINOIS
DEPARTMENT OF TRANSPORTATION**

**BENTLEY ST NORTHEAST QUADRANT
CROSS SECTIONS**

SCALE: 1"=5' SHEET NO. OF SHEETS STA. +30 TO STA. +50

F.A.P. RTE.	SECTION	COUNTY	TOTAL SHEETS	SHEET NO.
331	1X-1R-5,RS-3,N-5,TS-4	WILLIAMSON	288	246
CONTRACT NO. 78203				
ILLINOIS FED. AID PROJECT				