


FINAL SURVEY	DATE
REVIEWED	
NOTED	
NO.	

ORIGINAL SURVEY	DATE
REVIEWED	
NOTED	
NO.	

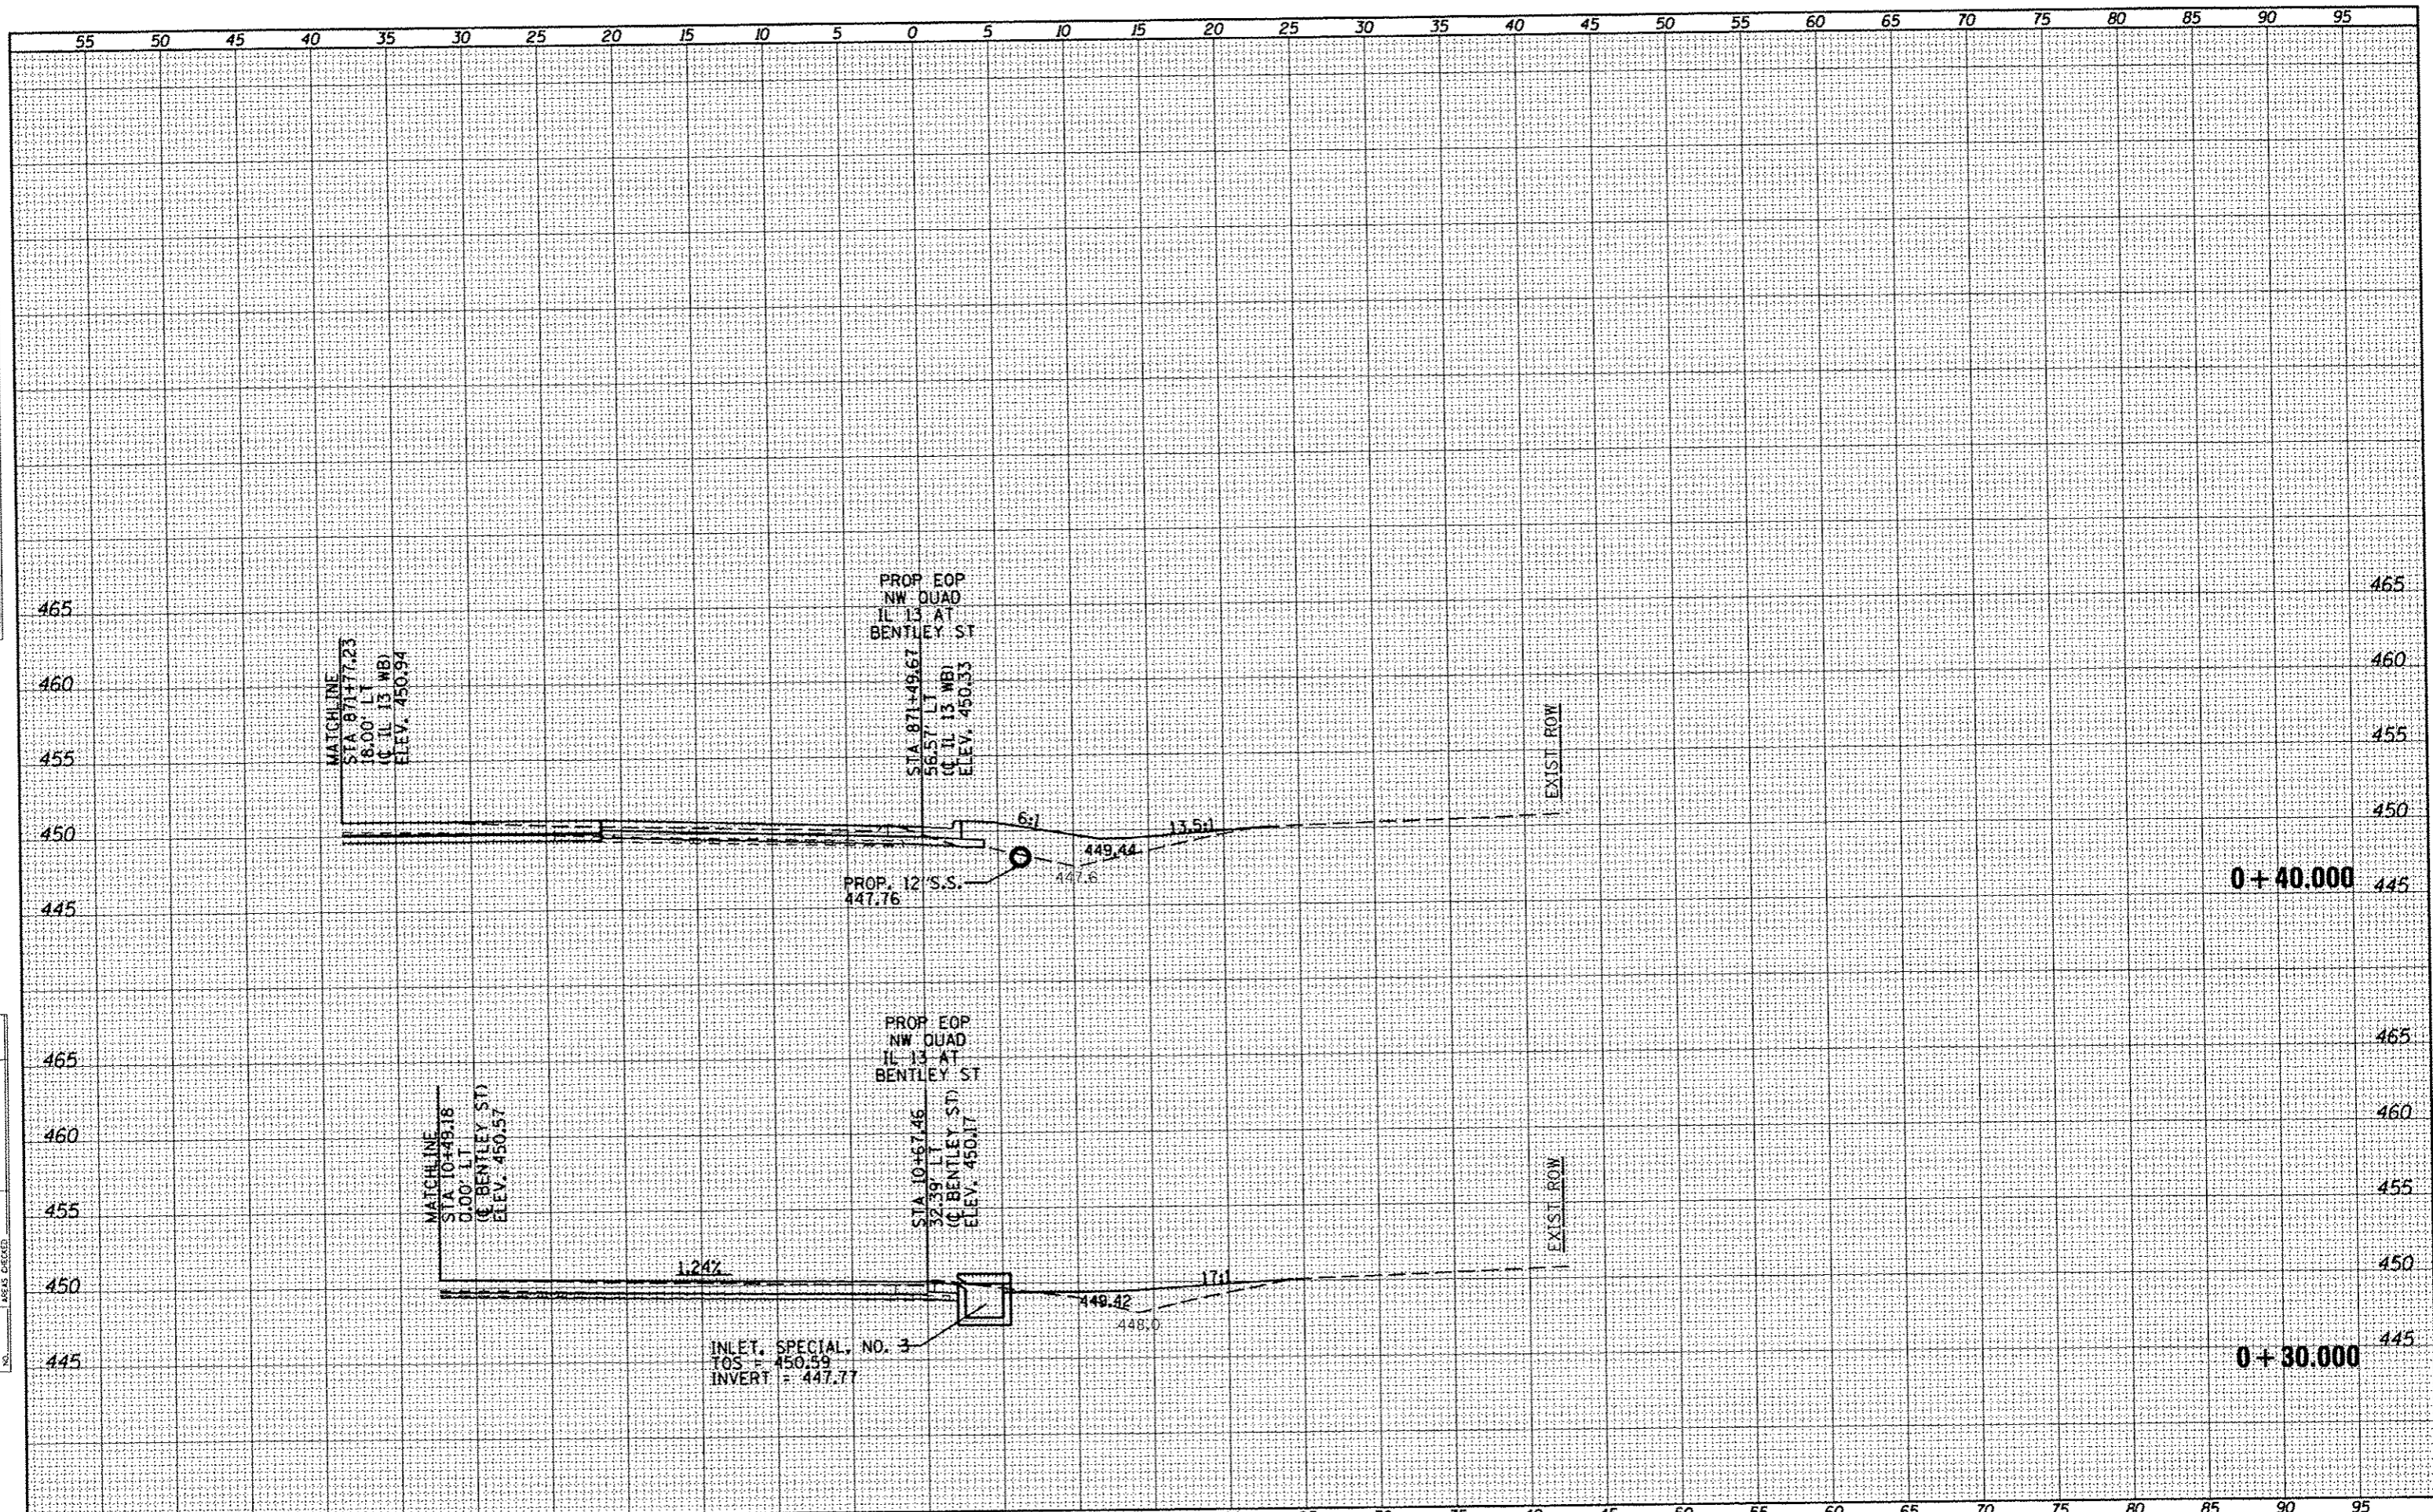

FILE NAME =	USER NAME = #USER#	DESIGNED -	REVISED -	STATE OF ILLINOIS DEPARTMENT OF TRANSPORTATION	BENTLEY ST NORTHWEST QUADRANT CROSS SECTIONS		F.A.P. RTE.	SECTION	COUNTY	TOTAL SHEETS	SHEET NO.
c:\pwork\pudot\kelly\k4\0104451\78283-sh1	BentleyQUADS.dgn	DRAWN -	REVISED -		331	(IX-1R-5,RS-3,N-5,TS-4	WILLIAMSON	288	249		
PLT SCALE = 1/8"=1'-0"	CHECKED -	REVISED -	REVISED -		CONTRACT NO. 78203		ILLINOIS FED. AID PROJECT				
PLT DATE = 5/11/2012	DATE -	REVISED -	REVISED -		SCALE:	SHEET	OF	SHEETS	STA. +30.000	TO STA. +40.000	