


FINAL SURVEY	CORRECTED	BY	DATE
NOTE BOOK	PLOTTED		
NO.	TEMPLATE		
	AREAS		
	AREAS CHECKED		

ORIGINAL SURVEY	CORRECTED	BY	DATE
NOTE BOOK	PLOTTED		
NO.	TEMPLATE		
	AREAS		
	AREAS CHECKED		

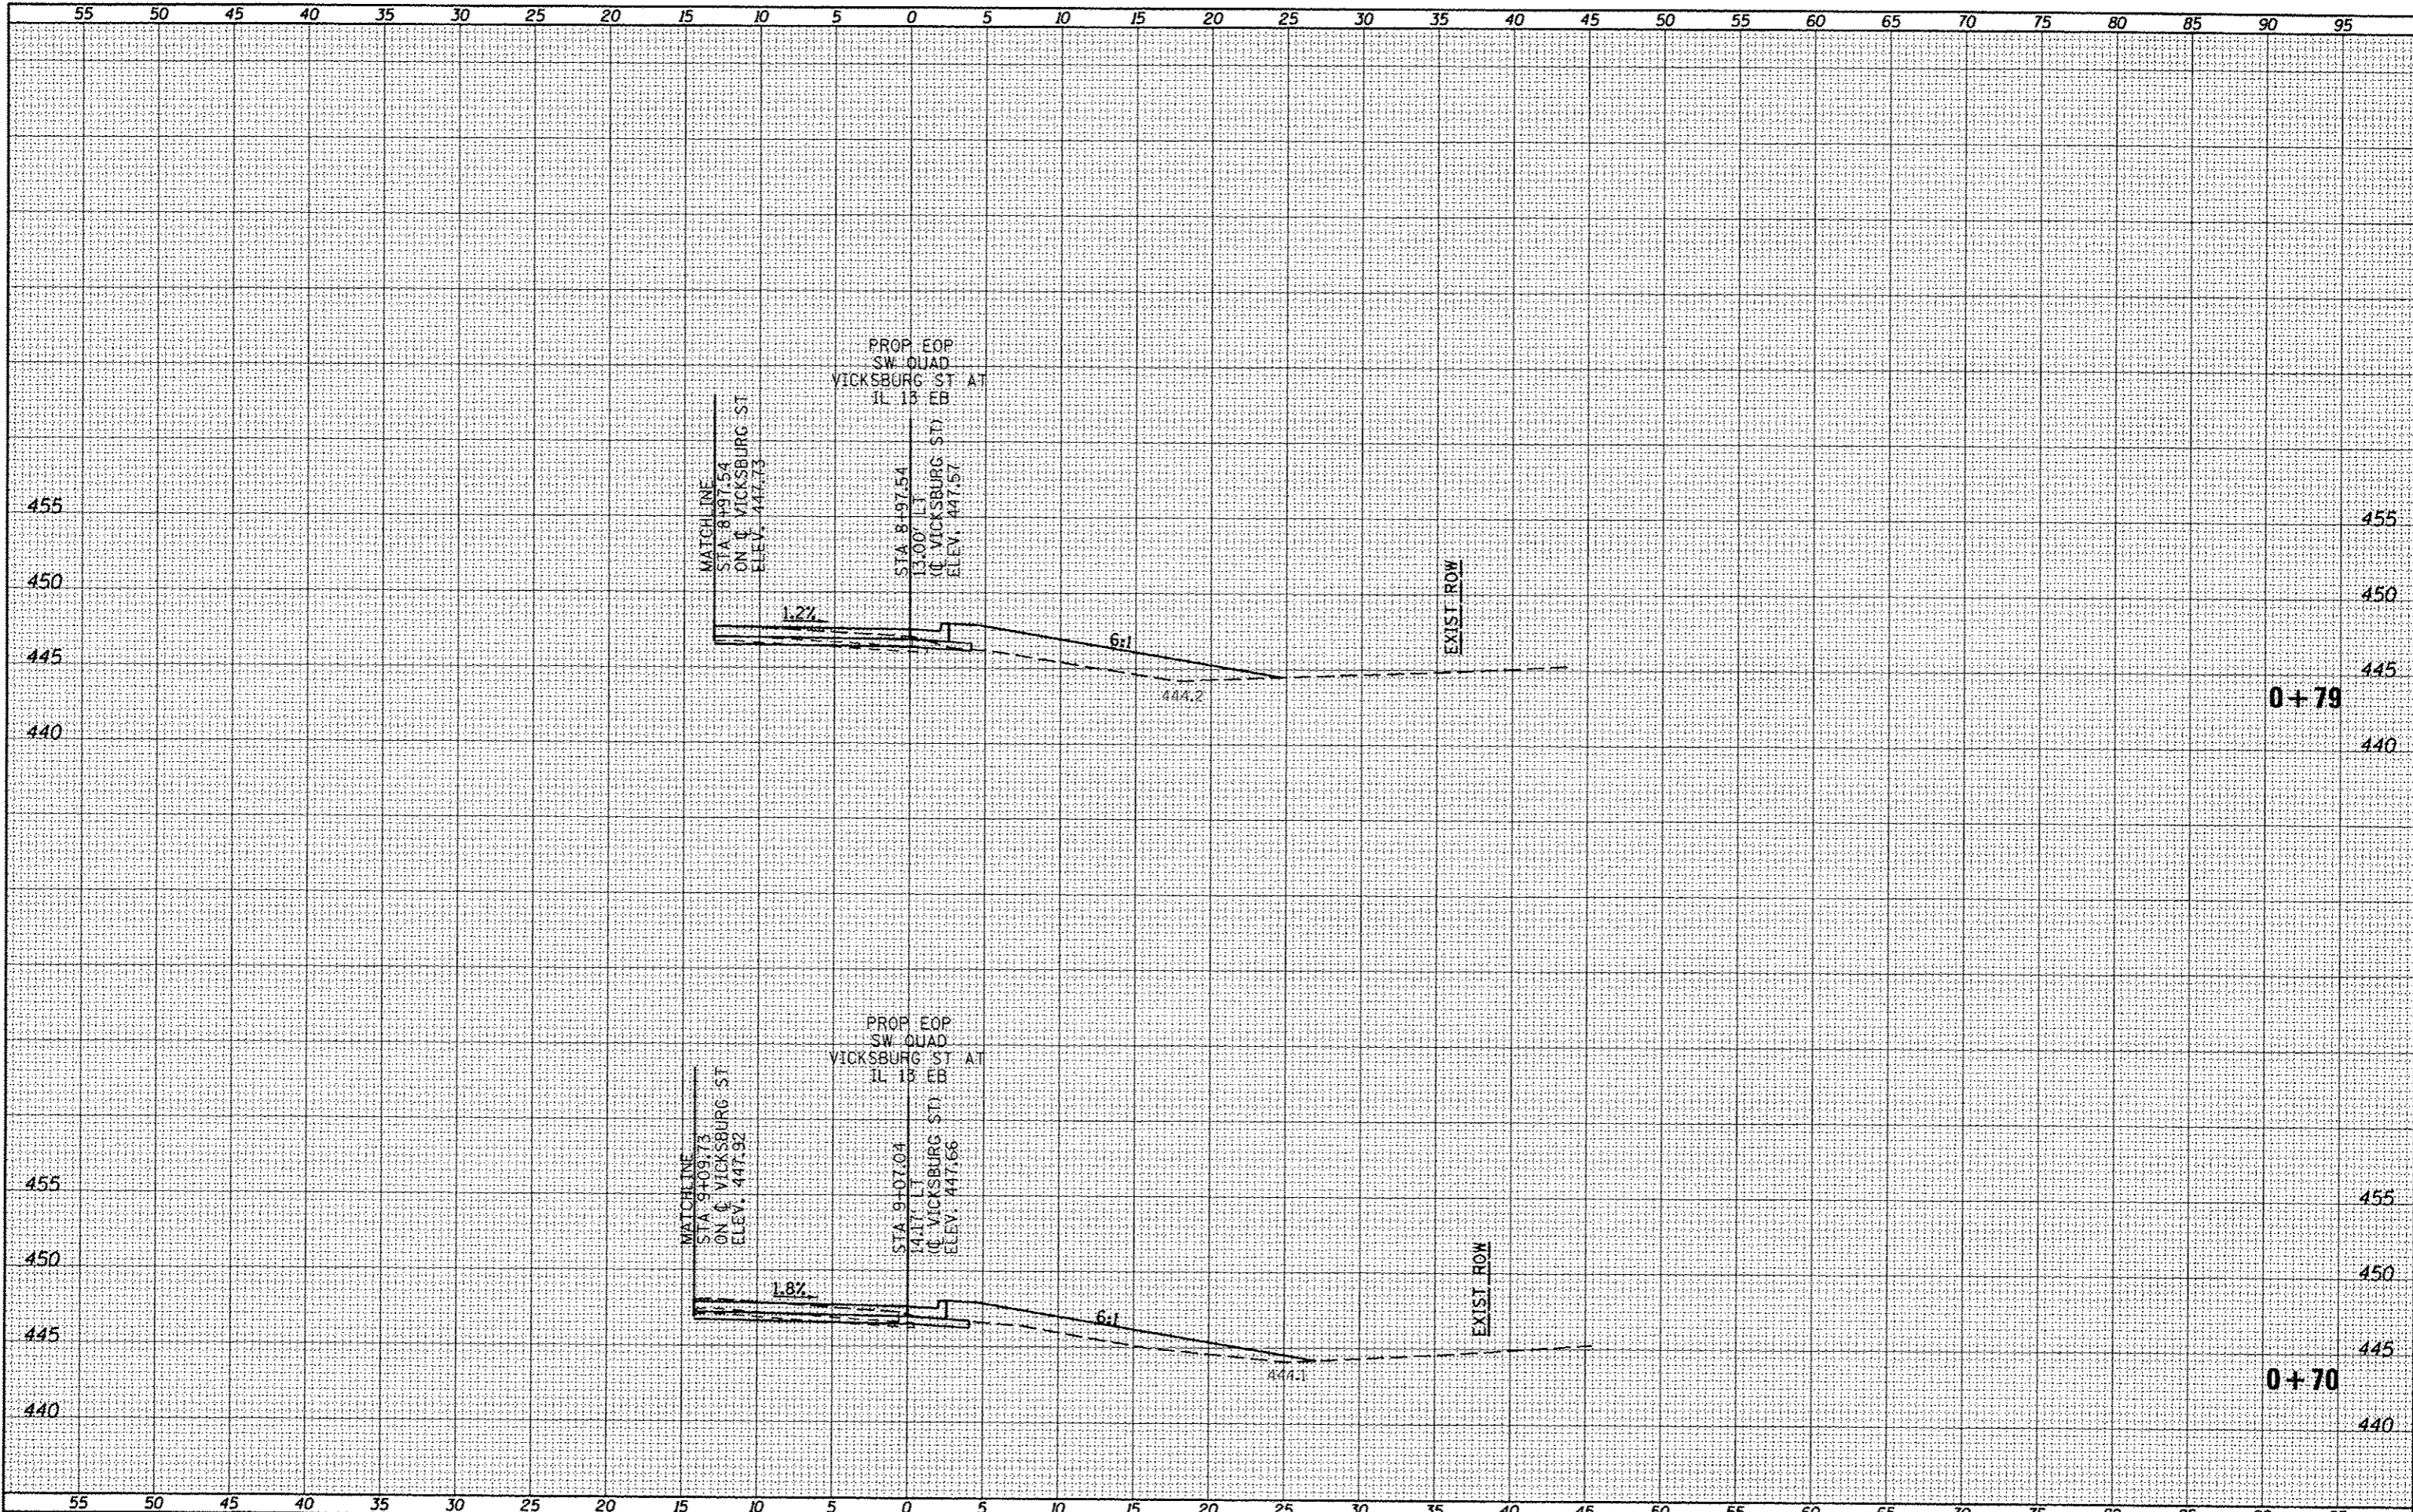

FILE NAME : c:\pwwork\pwwork\kelleghad\018445\178203-eh-	USER NAME : *USER* Vicksburg.dgn	DESIGNED - DRAWN -	REVISED - REVISED -	<b>STATE OF ILLINOIS</b> <b>DEPARTMENT OF TRANSPORTATION</b>	<b>VICKSBURG ST SOUTHWEST QUADRANT</b> <b>CROSS SECTIONS</b>		F.A.P. RTE. 331	SECTION (1X-1R-5,RS-3,N-5,TS-4)	COUNTY WILLIAMSON	TOTAL SHEETS 288	SHEET NO. 258	
PLOT SCALE = 10.0000' / in.	CHECKED -	REVISED -	SCALE: 1"=5'		SHEET NO. OF SHEETS	STA. +70 TO STA. +79	CONTRACT NO. 78203					
PLOT DATE = 5/11/2012	DATE -	REVISED -	ILLINOIS FED. AID PROJECT									