


DATE	
BY	
SAVED	
PLOTTED	
TEMPLATE	
NOTE BOOK	
ASCA	
ASCA CHECKED	
NO.	

DATE	
BY	
SAVED	
PLOTTED	
TEMPLATE	
NOTE BOOK	
ASCA	
ASCA CHECKED	
NO.	

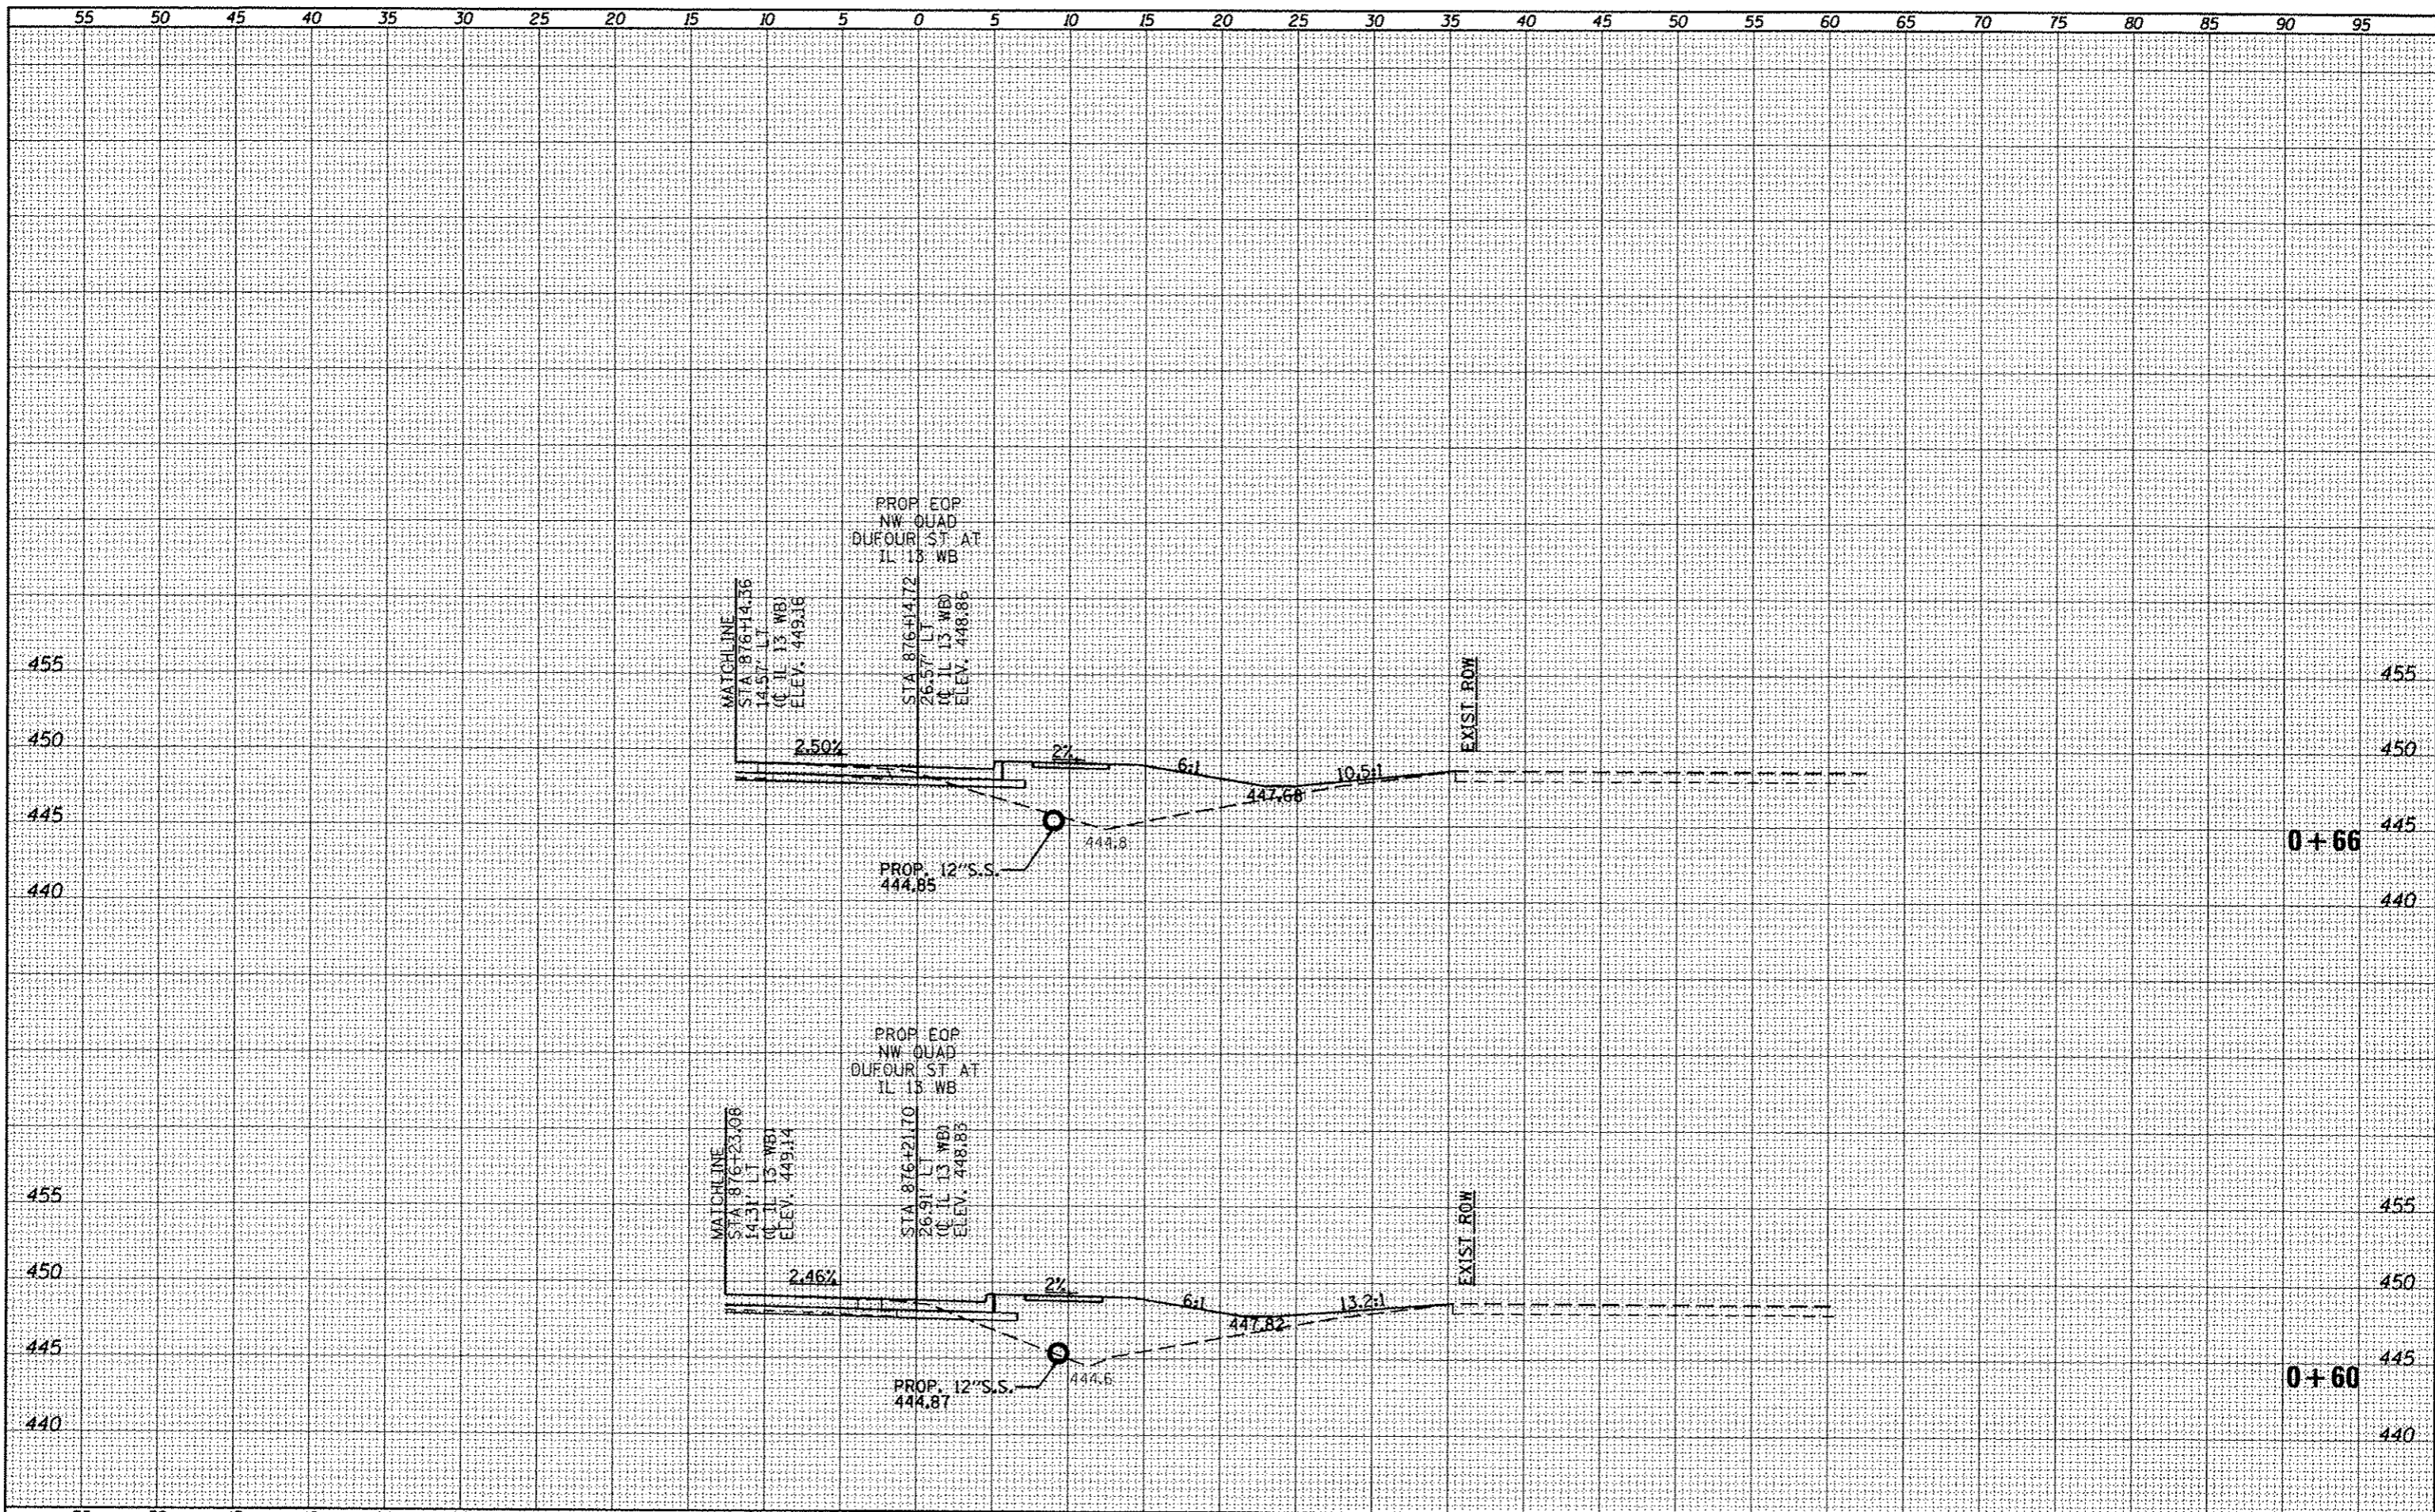

FILE NAME =	USER NAME = USER*	DESIGNED -	REVISED -	STATE OF ILLINOIS DEPARTMENT OF TRANSPORTATION	DUFOUR ST NORTHWEST QUADRANT CROSS SECTIONS	F.A.P. RTE.	SECTION	COUNTY	TOTAL SHEETS	SHEET NO.
ci:\pw\work\p\rdot\kellejhd\0184491\78283-ahs-	Yicko\QUADS.dgn	DRAWN -	REVISED -			331	(IX-1R-5,RS-3,N-5,TS-4	WILLIAMSON	288	264
PLOT SCALE = 1/8"=1'-0"		CHECKED -	REVISED -			CONTRACT NO. 78203		ILLINOIS FED. AID PROJECT		
PLOT DATE = 5/11/2012		DATE -	REVISED -			SCALE: 1"=5'	SHEET NO. OF SHEETS	STA. +60	TO STA. +66	