


DATE	
BY	
FINAL SURVEY	
DATE	
BY	
NOTE BOOK	
NO.	
AREAS CHECKED	

DATE	
BY	
ORIGINAL SURVEY	
DATE	
BY	
NOTE BOOK	
NO.	
AREAS CHECKED	

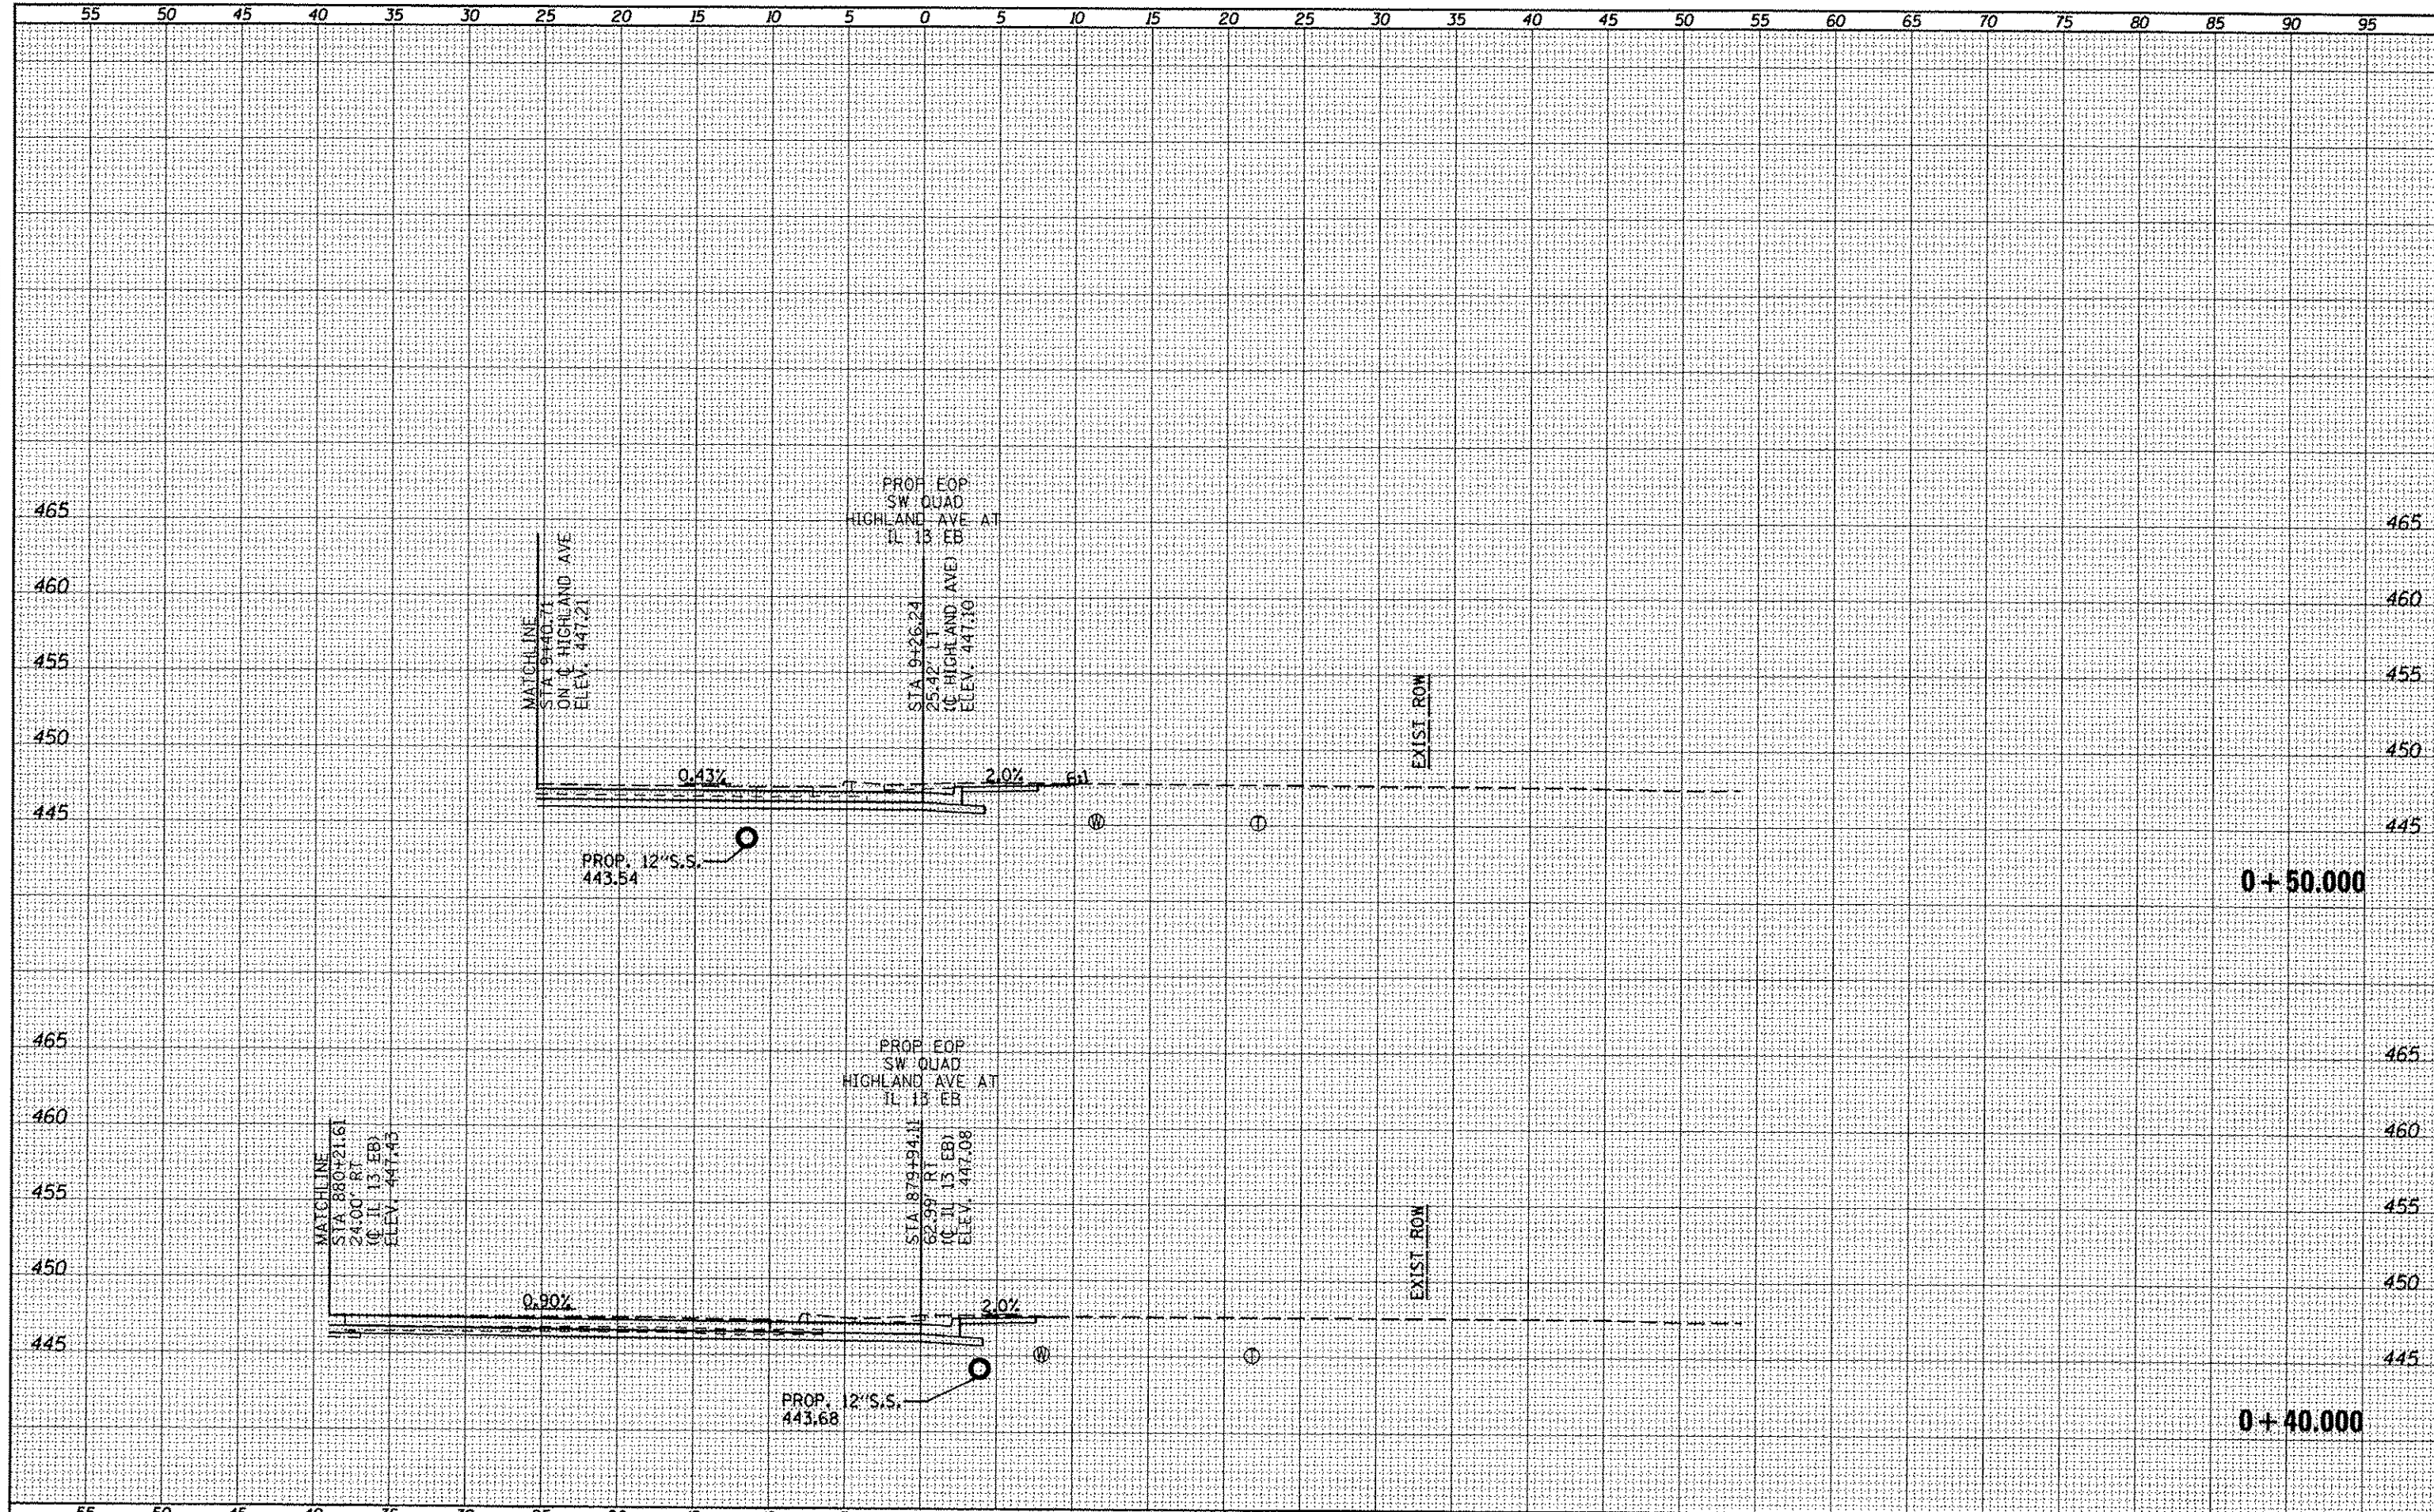

FILE NAME =	USER NAME = #USER#	DESIGNED -	REVISED -	STATE OF ILLINOIS DEPARTMENT OF TRANSPORTATION				HIGHLAND AVE SOUTHWEST QUADRANT CROSS SECTIONS				F.A.P. RTE.	SECTION	COUNTY	TOTAL SHEETS	SHEET NO.
o:\pw\work\pudot\kaj\aykd\0184451\70203-ah-	HighROADS.dgn	DRAWN -	REVISED -					SCALE:	SHEET	OF	SHEETS	STA. +40.000	TO STA. +50.000	331	(IX-1R-5,RS-3,N-5,TS-4	WILLIAMSON
PLOT SCALE = 1/8"=50'		CHECKED -	REVISED -									CONTRACT NO. 78203				
PLOT DATE = 5/11/2012		DATE -	REVISED -									ILLINOIS FED. AID PROJECT				