


BY	DATE
DESIGNED	PLOTTED
NOTE BOOK	TEMP. DATE
AREAS	AREAS CHECKED
NO.	NO.

BY	DATE
DESIGNED	PLOTTED
NOTE BOOK	TEMP. DATE
AREAS	AREAS CHECKED
NO.	NO.

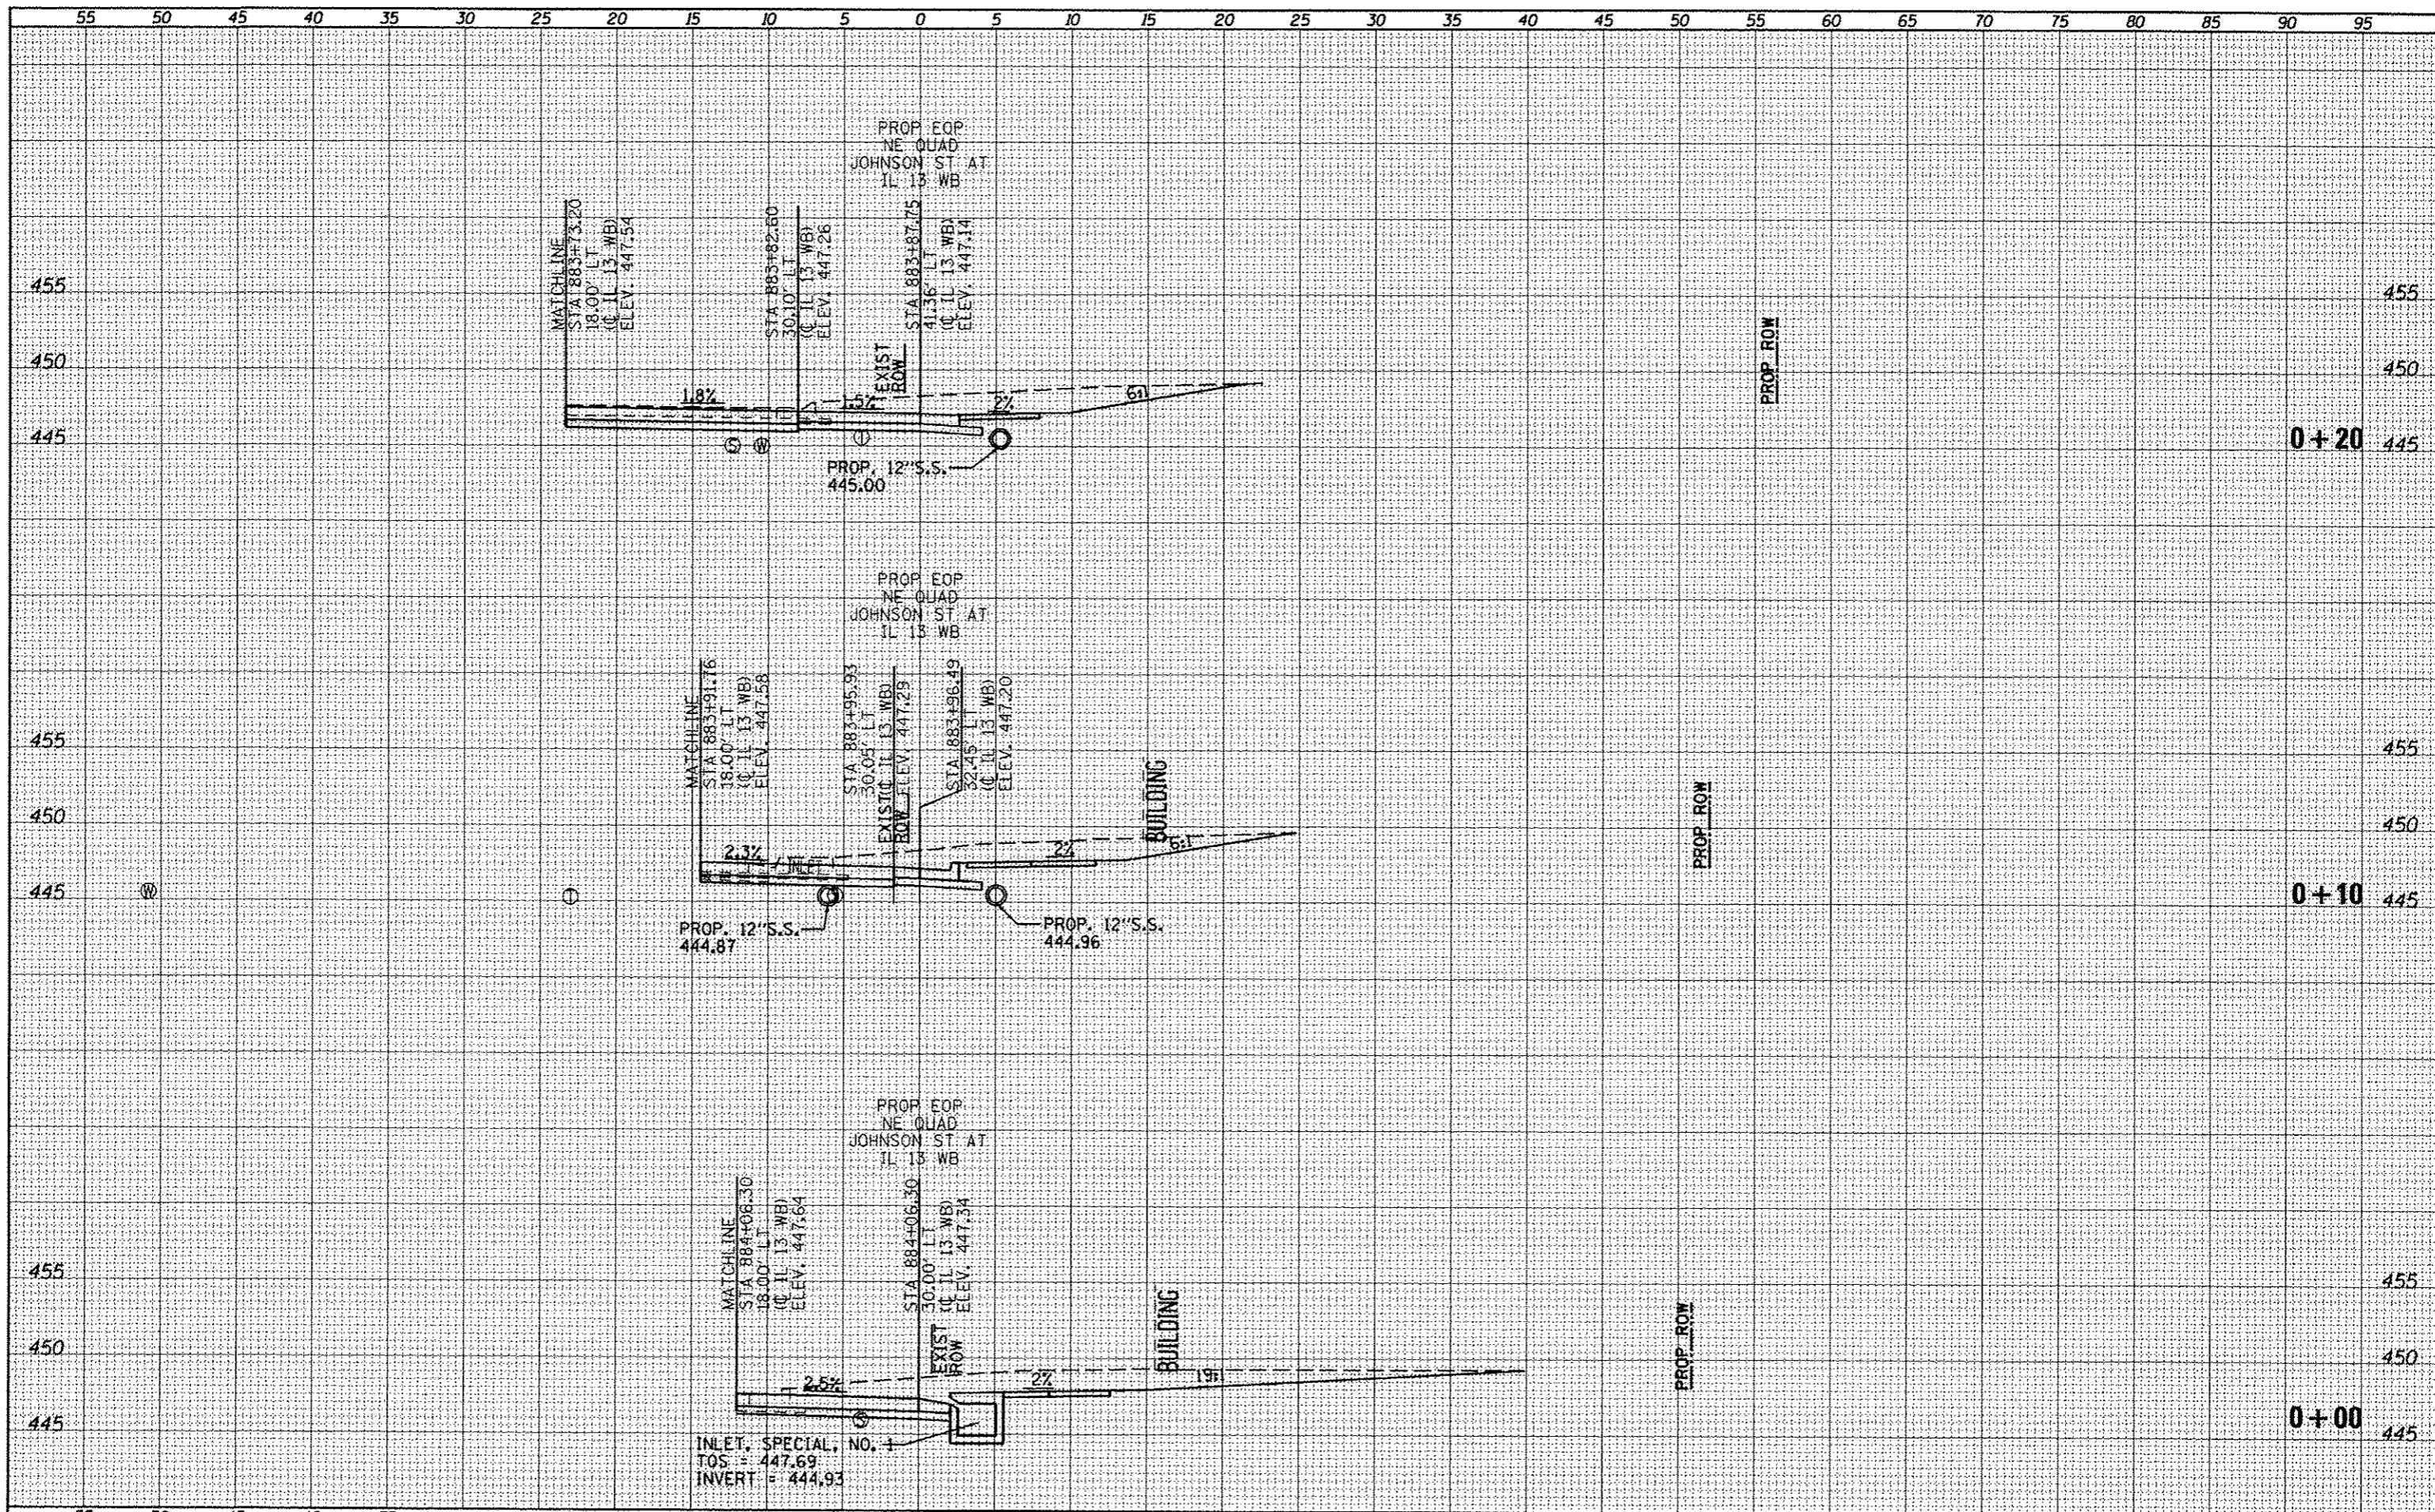

FILE NAME = c:\pwwork\p\dot\kellaykd\010445\178203-shb.dwg  
 USER NAME = USER\*  
 PLOT SCALE = 1/8"=1'-0"  
 PLDT DATE = 5/11/2012

DESIGNED -	REVISED -
DRAWN -	REVISED -
CHECKED -	REVISED -
DATE -	REVISED -

STATE OF ILLINOIS  
 DEPARTMENT OF TRANSPORTATION

JOHNSON ST NORTHEAST QUADRANT  
 CROSS SECTIONS  
 SCALE: 1"=5'  
 SHEET NO. OF SHEETS STA. +00 TO STA. +20

P.A.P. RTE.	SECTION	COUNTY	TOTAL SHEETS	SHEET NO.
331	(IX-DR-5,RS-3,N-5,TS-4	WILLIAMSON	288	277
CONTRACT NO. 78203			ILLINOIS FED. AID PROJECT	