


DATE	
BY	
FINAL SURVEY	
SURVEYED	
PLOTTED	
TEMPLATE	
NOTE BOOK	
AREAS	
AREAS CHECKED	

DATE	
BY	
ORIGINAL SURVEY	
SURVEYED	
PLOTTED	
TEMPLATE	
NOTE BOOK	
AREAS	
AREAS CHECKED	

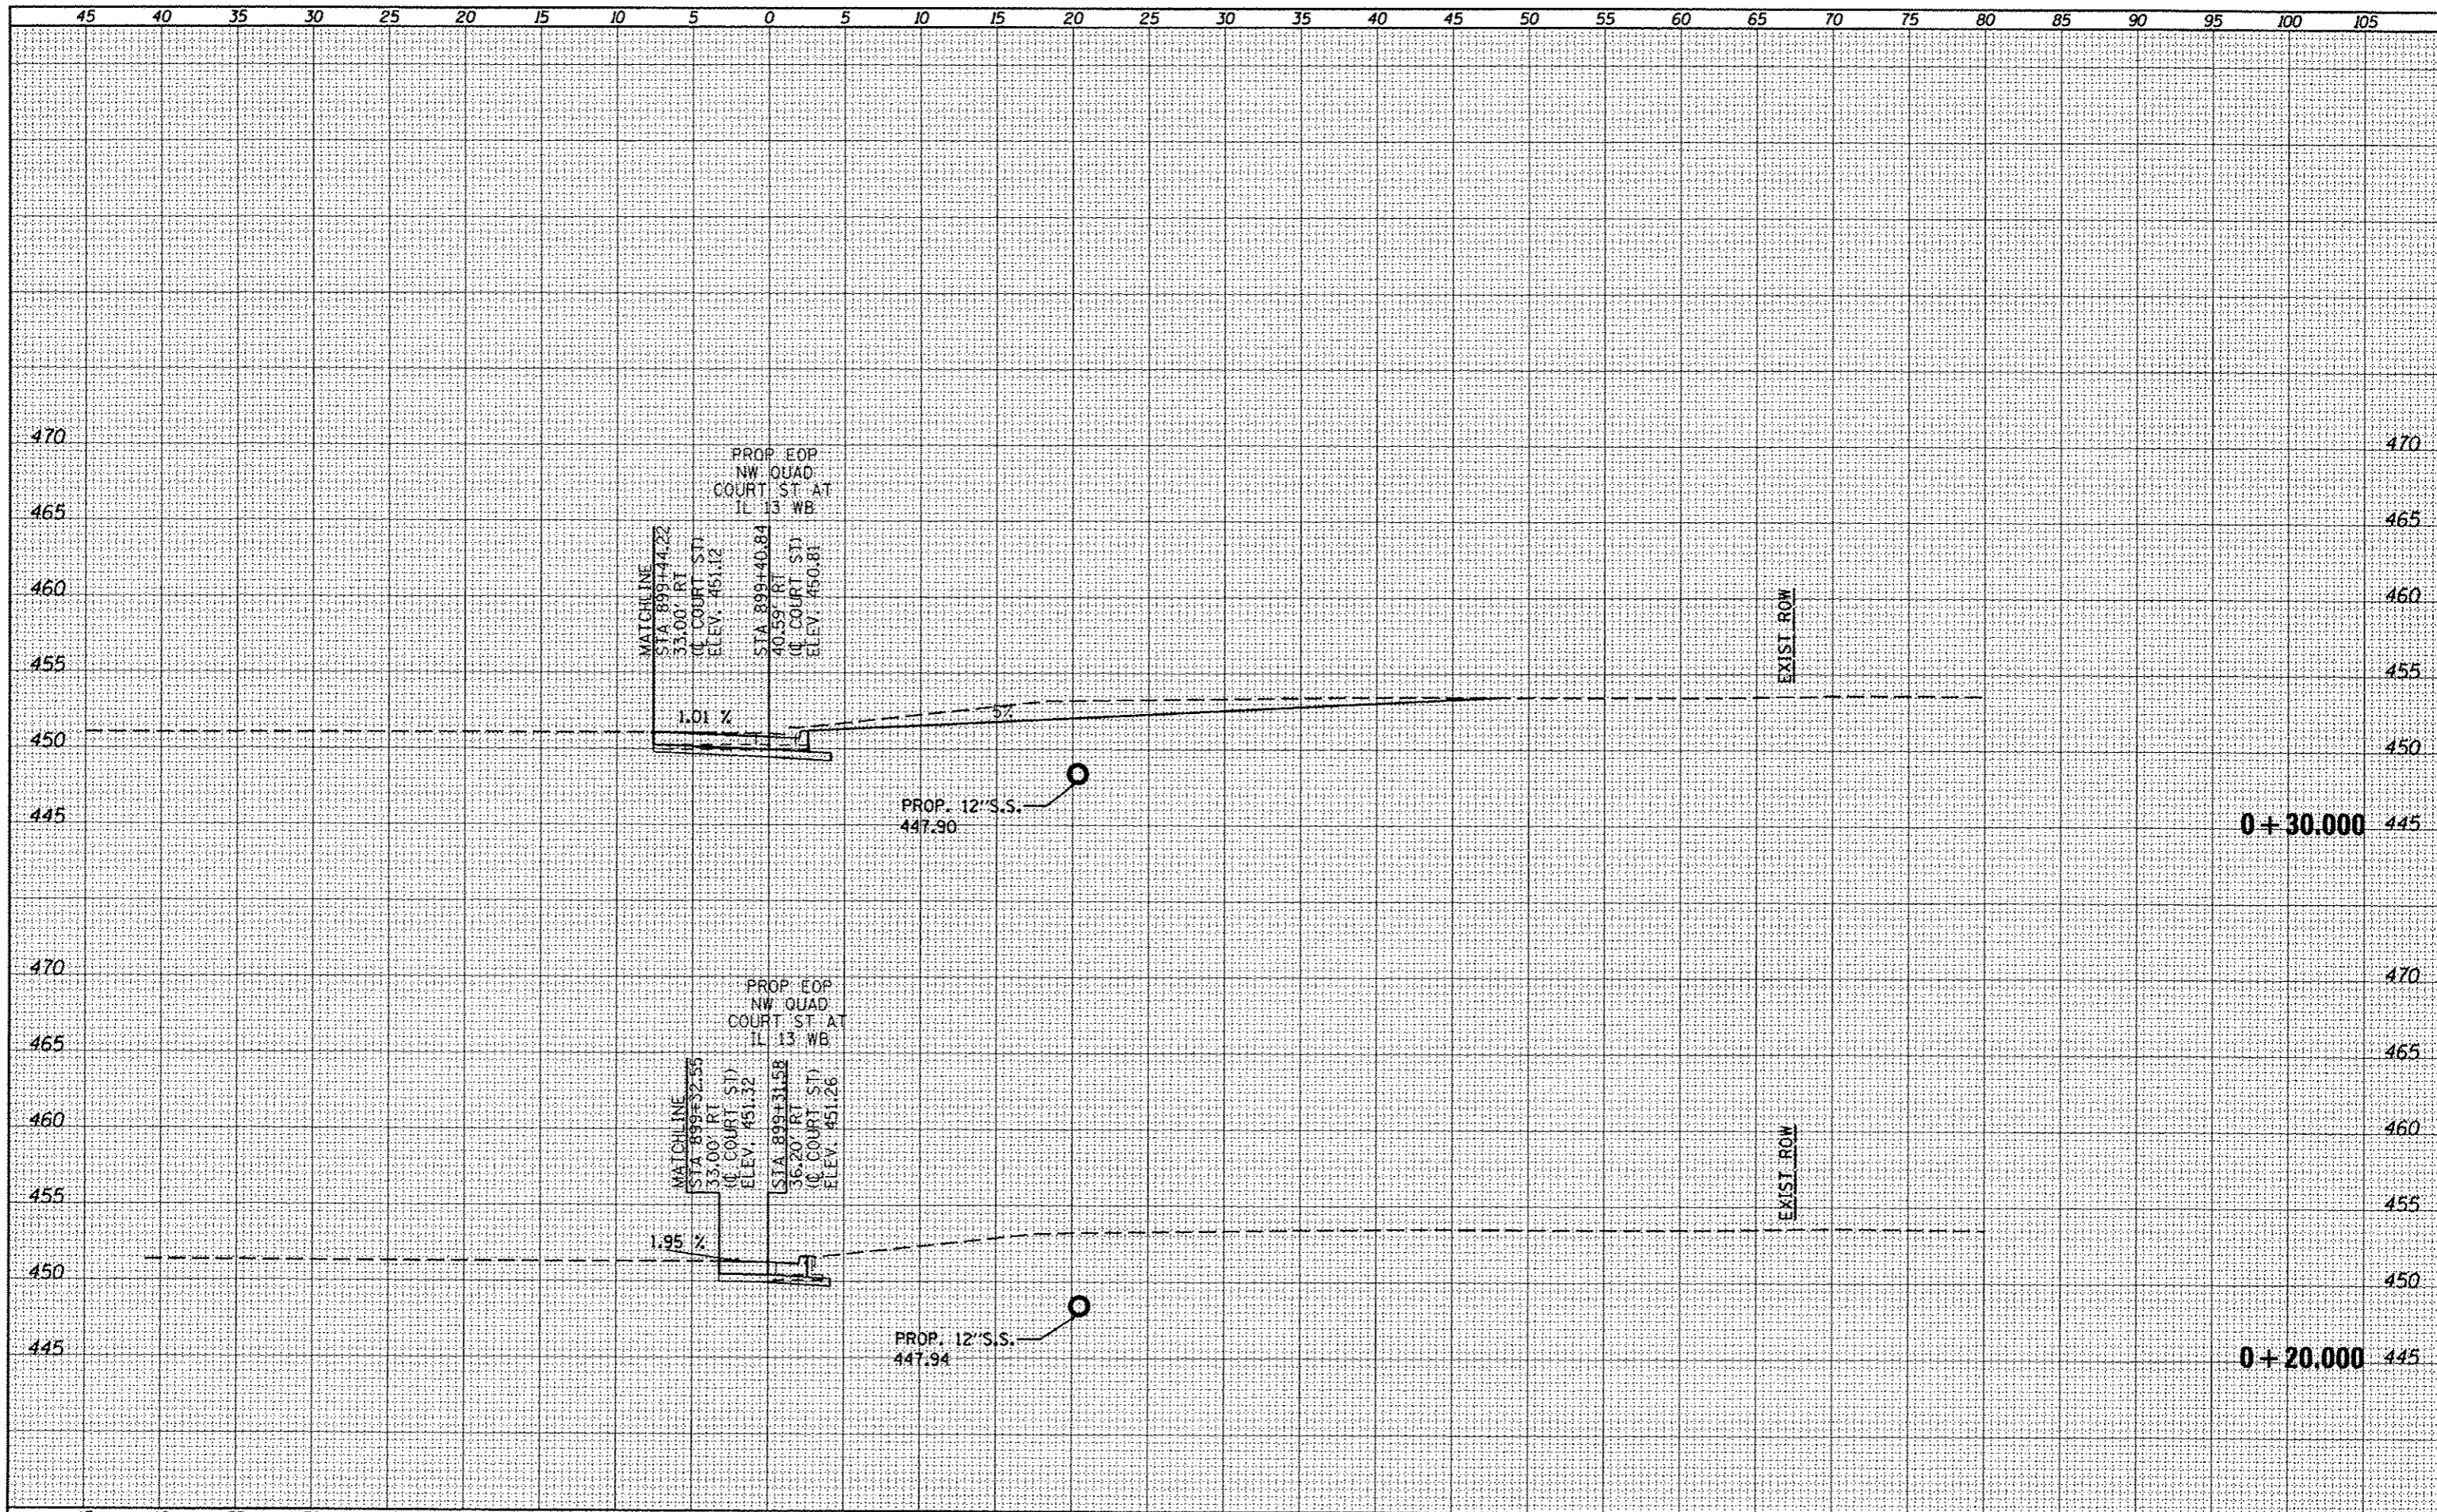

FILE NAME =	USER NAME = #USER*	DESIGNED -	REVISED -	STATE OF ILLINOIS DEPARTMENT OF TRANSPORTATION	COURT ST (IL 37) NORTHWEST QUADRANT CROSS SECTIONS	F.A.P. R.T.E.	SECTION	COUNTY	TOTAL SHEETS	SHEET NO.
al:\pw\work\p\ridot\kollajk\d018445\N78203-shr	-Court@QUADS.dgn	DRAWN -	REVISED -			331	(1X-1R-5,RS-3,N-5,TS-4	WILLIAMSON	288	282
PLT SCALE = 10,0000' / in.		CHECKED -	REVISED -			CONTRACT NO. 78203				
PLT DATE = 5/11/2012		DATE -	REVISED -			SCALE:	SHEET OF SHEETS	STA. +20,000 TO STA. +30,000	ILLINOIS FED. AID PROJECT	