


DATE	
BY	
FINAL SURVEY	
REVISIONS	
NO.	
DATE	
BY	
FINAL SURVEY	
REVISIONS	
NO.	
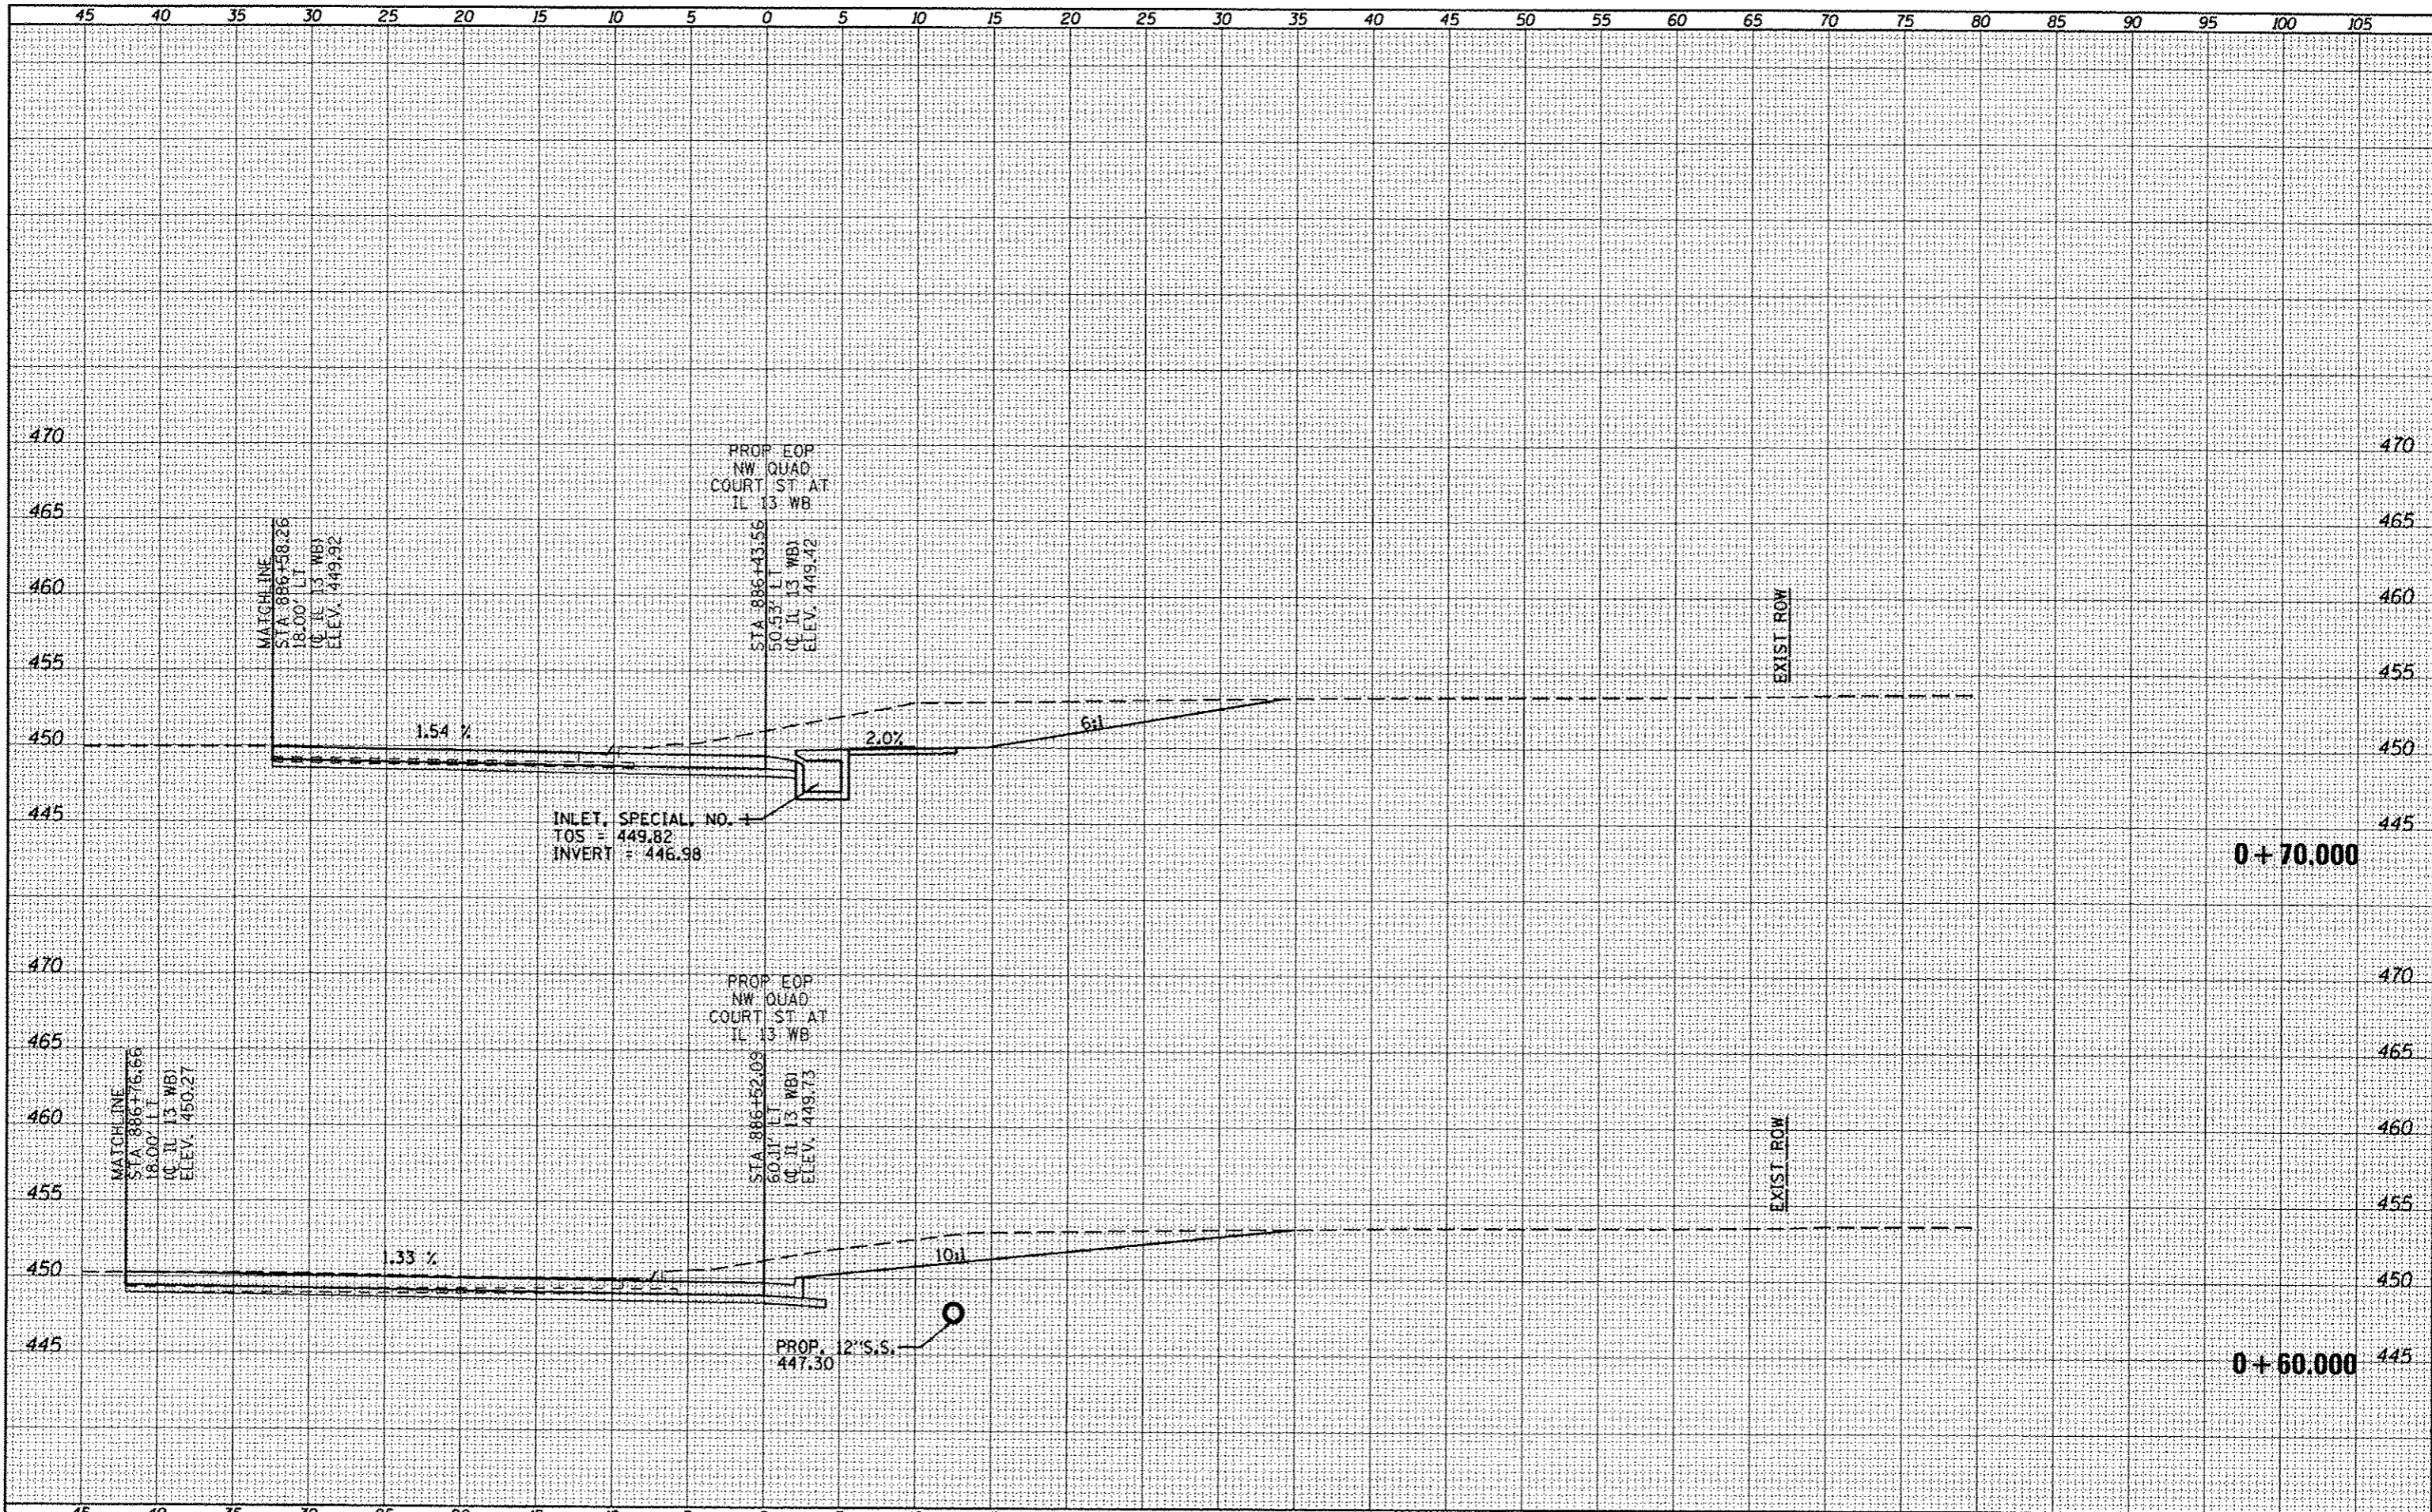

FILE NAME =	USER NAME = *USER*	DESIGNED -	REVISED -	STATE OF ILLINOIS DEPARTMENT OF TRANSPORTATION	COURT ST (IL 37) NORTHWEST QUADRANT CROSS SECTIONS	F.A.P. RTE.	SECTION	COUNTY	TOTAL SHEETS	SHEET NO.	
ci:\pw\work\pmdot\kellay\cd\010445\178203-sh1-	~Court\QUADS.dgn	DRAWN -	REVISED -			331	(1X-1R-5,RS-3,N-5,TS-4	WILLIAMSON	288	284	
PLOT SCALE = 1/8,000' = 1" = 100'		CHECKED -	REVISED -			CONTRACT NO. 78203					
PLOT DATE = 5/11/2012		DATE	REVISED -			ILLINOIS FED. AID PROJECT					