


TYPICAL SECTION #2 INLAY UNDER OVERPASS SN 091-0046


UNION & PULASKI COUNTY
NORTHBOUND LANES ONLY
FAI RTE 57
(LOOKING IN DIRECTION OF TRAVEL)

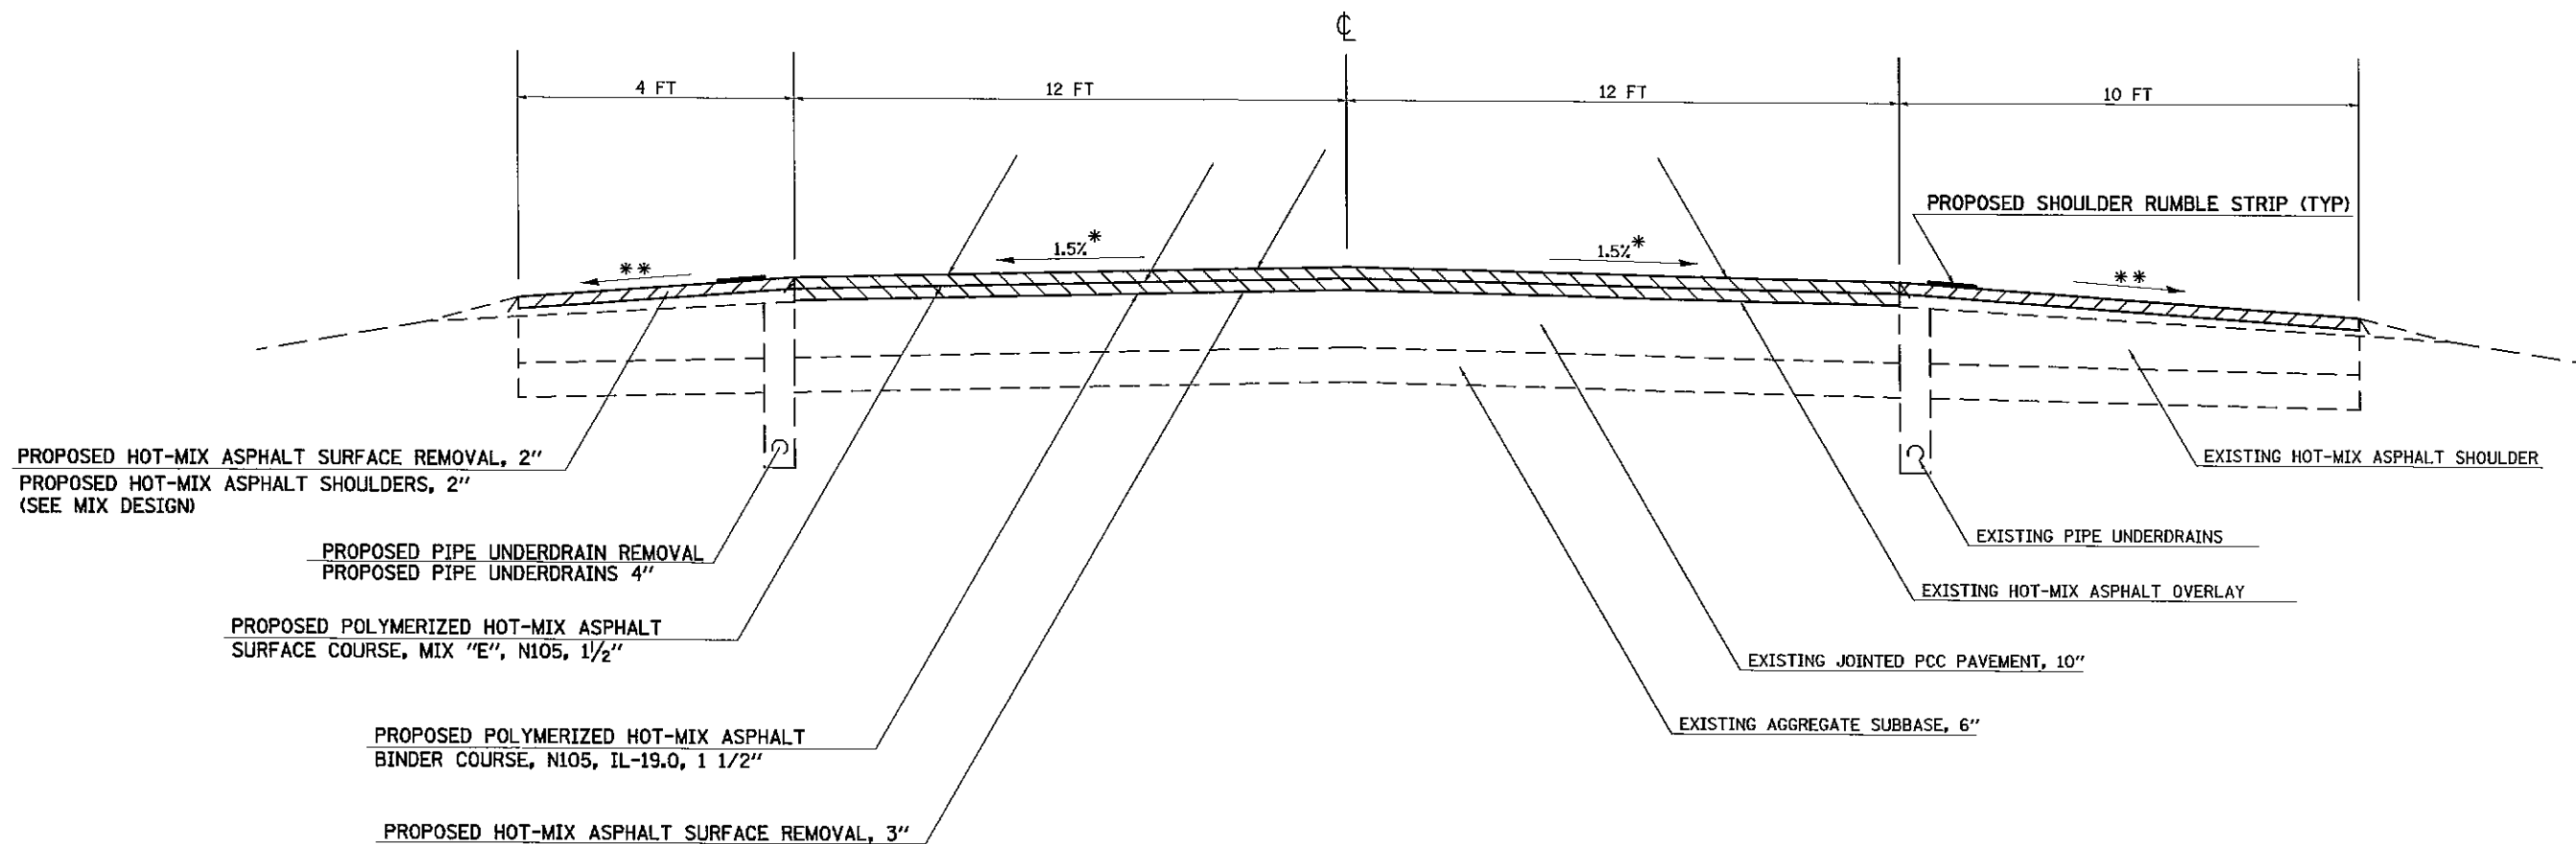

TO BE USED:
STA 3079+00 TO STA 3073+00

NOTES:

- * 1.5% PAVEMENT CROSS SLOPE TO BE ACHIEVED WITH HOT-MIX ASPHALT BINDER COURSE
- ** MATCH EXISTING SHOULDER SLOPE UP TO 6% MAXIMUM.

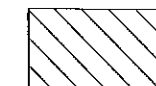

PROPOSED HOT-MIX ASPHALT SURFACE REMOVAL, 3"

FILE NAME =	USER NAME = Stover.pg	DESIGNED -	REVISED -	STATE OF ILLINOIS DEPARTMENT OF TRANSPORTATION	TYPICAL SECTION	F.A.I. RTE: 57	SECTION: (77-1,91-4,91-4-1,91-3)R-1	COUNTY: UNION/PULASKI	TOTAL SHEETS: 39	SHEET NO.: 11
ct\pwwork\pwwork\stover.pg\d82897091\78289-ahb-tp-schdgn		DRAWN -	REVISED -							
PLOT SCALE = 100.0000 ' / in.		CHECKED -	REVISED -							
PLOT DATE = 9/16/2012		DATE -	REVISED -							
SCALE: _____ SHEET NO. ____ OF ____ SHEETS STA. 3079+00 TO STA. 3073+00						ILLINOIS FED. AID PROJECT CONTRACT NO. 7B289				