
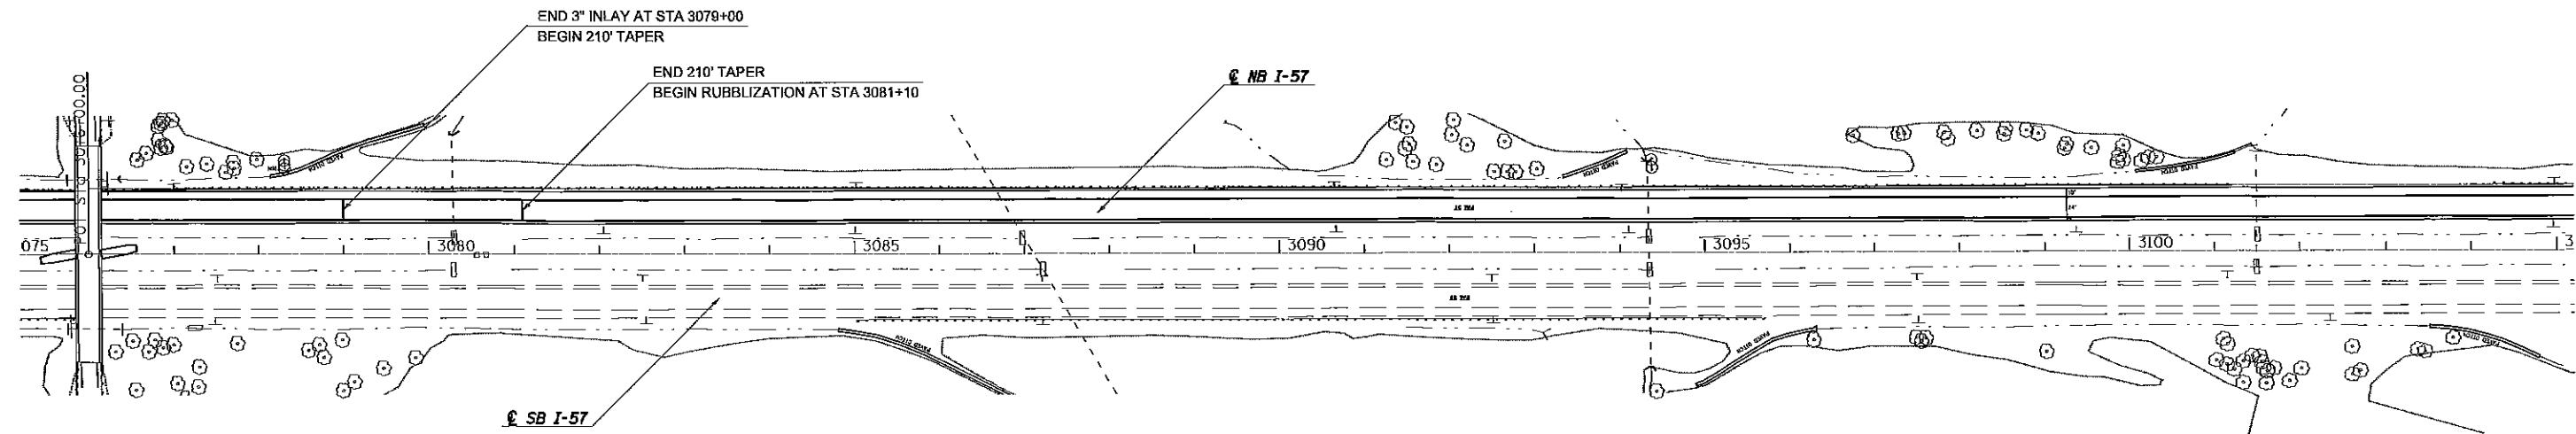


FOR ALL GUARDRAIL IMPROVEMENT, SEE GUARDRAIL SCHEDULE

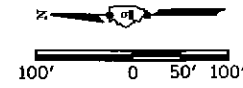

FILE NAME =	USER NAME = Stoverpg	DESIGNED -	REVISED -
c:\pwork\pwork\stoverpg\d8289789\78289-ahc-plan.dgn		DRAWN -	REVISED -
PLOT SCALE = 288.0000' / in.		CHECKED -	REVISED -
PLOT DATE = 8/16/2012		DATE -	REVISED -

STATE OF ILLINOIS
DEPARTMENT OF TRANSPORTATION

PLAN SHEET STA 3047+00 TO STA 3105+00

SCALE: _____ SHEET _____ OF _____ SHEETS STA. _____ TO STA. _____

F.A.I. RTE.	SECTION	COUNTY	TOTAL SHEETS	SHEET NO.
57	(77-1,91-4,91-4-1,91-3)R-1	UNION/PULASKI	39	27
ILLINOIS FED. AID PROJECT			CONTRACT NO. 78289	