


DETAIL OF MEDIAN CROSSOVER PLAN VIEW

TO BE USED:

STATION	A (FOOT)	B (FOOT)	C (FOOT)
3055+75	24.0	63.8	65.5

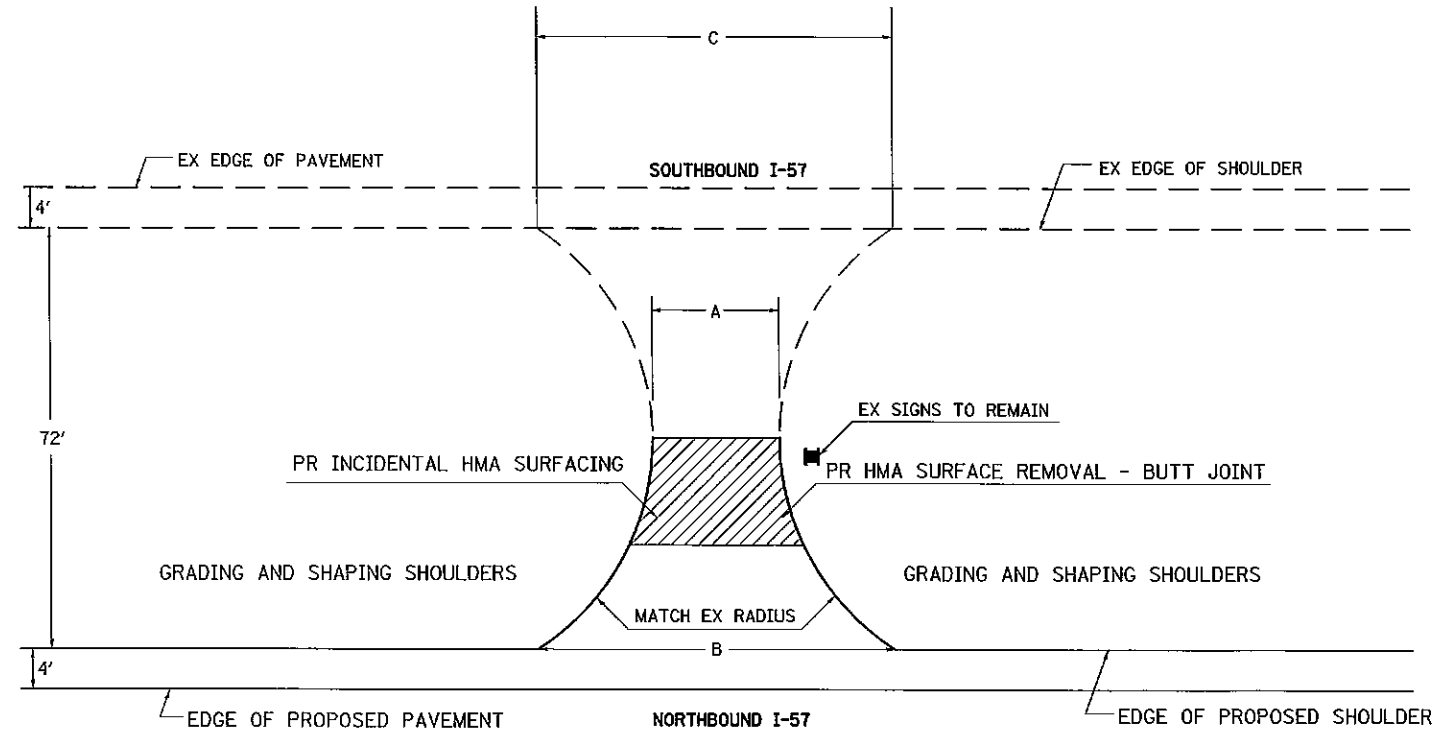


NOTES:

THE PROPOSED CROSSOVER SURFACE SHALL BE BUTTED TO THE EXISTING CROSSOVER SURFACE.

THE THICKNESS OF THE INCIDENTAL HOT-MIX ASPHALT SURFACING VARIES FROM 8 1/2" AT THE EDGE OF PROPOSED SHOULDER TO 2" AT THE BACK OF BUTT JOINT.

DETAIL OF MEDIAN CROSSOVER CROSS SECTIONAL VIEW

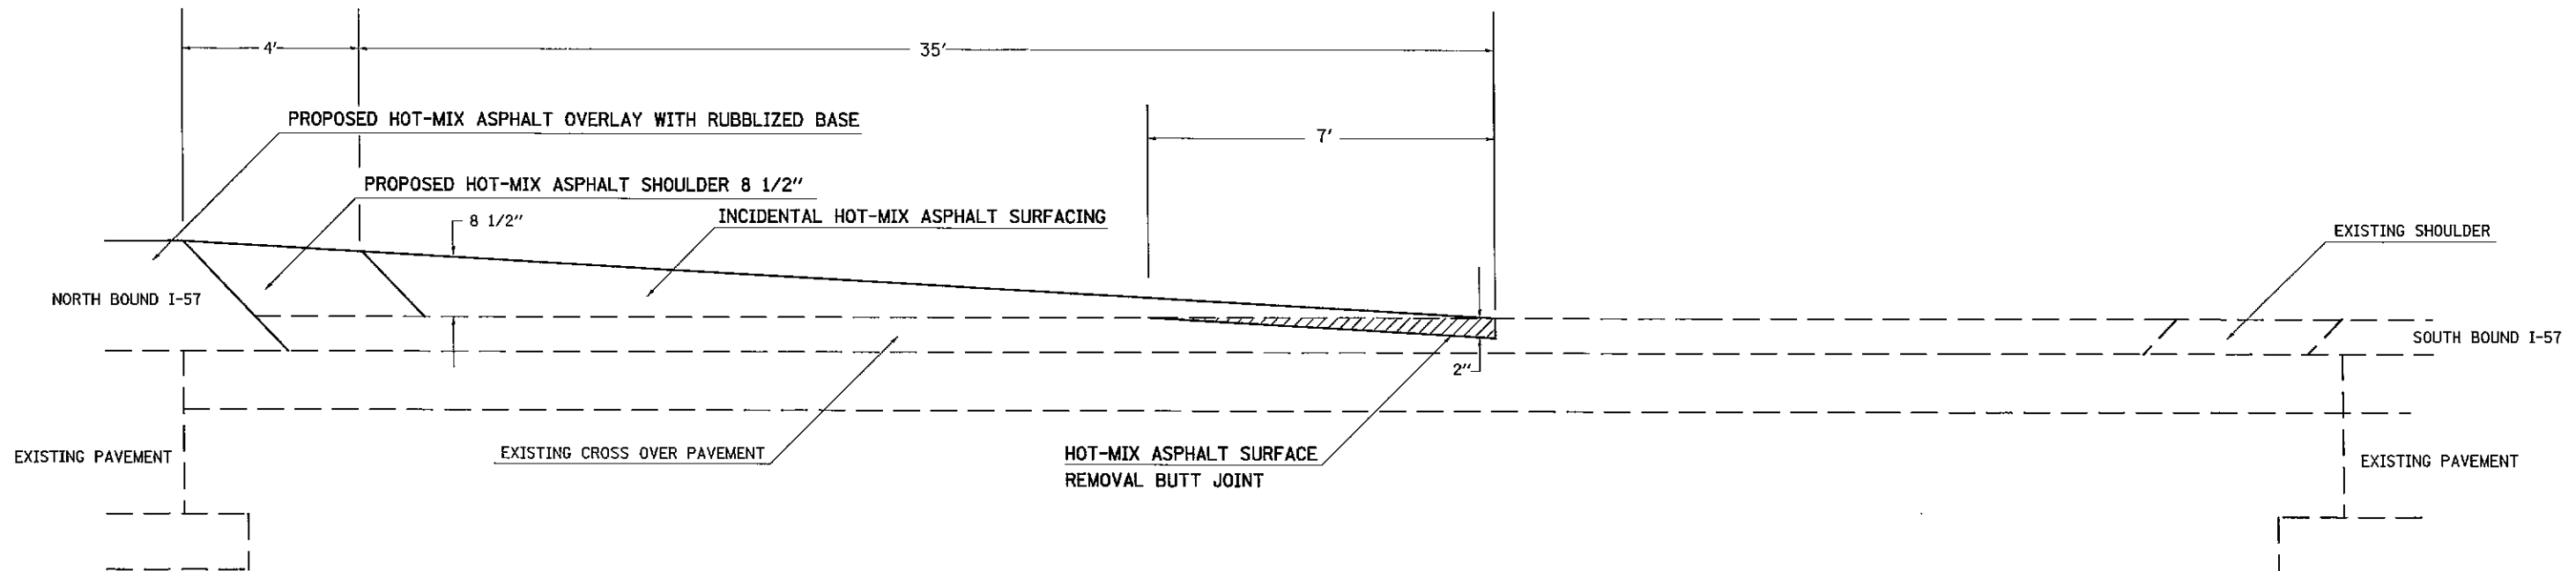

FILE NAME =	USER NAME = Scoverpg	DESIGNED -	REVISED -	STATE OF ILLINOIS DEPARTMENT OF TRANSPORTATION	MEDIAN CROSSOVER RESURFACING DETAIL STA 3055 + 75	F.A.I. RTE:	SECTION	COUNTY	TOTAL SHEETS	SHEET NO.
ca\pvc\work\pavdot\stoverpg\d0289709\78289-ahw-detail.dgn		DRAWN -	REVISED -			57	(77-1.91-4.91-4-1.91-3)R-1	UNION/PULASKI	39	30
PLOT SCALE = 100.0000 1/ in.		CHECKED -	REVISED -							
PLOT DATE = 8/16/2012		DATE -	REVISED -							
						SCALE: _____ SHEET NO. ____ OF ____ SHEETS		STA. _____ TO STA. _____		ILLINOIS FED. AID PROJECT
										CONTRACT NO. 78289