


FILED	DATE
SURVEYED	BY
PLOTTED	DATE
NOTED	NO.
CHECKED	NO.
AREAS CHECKED	

ORIGINAL	DATE
SURVEY	BY
PLOTTED	DATE
NOTED	NO.
CHECKED	NO.
AREAS CHECKED	

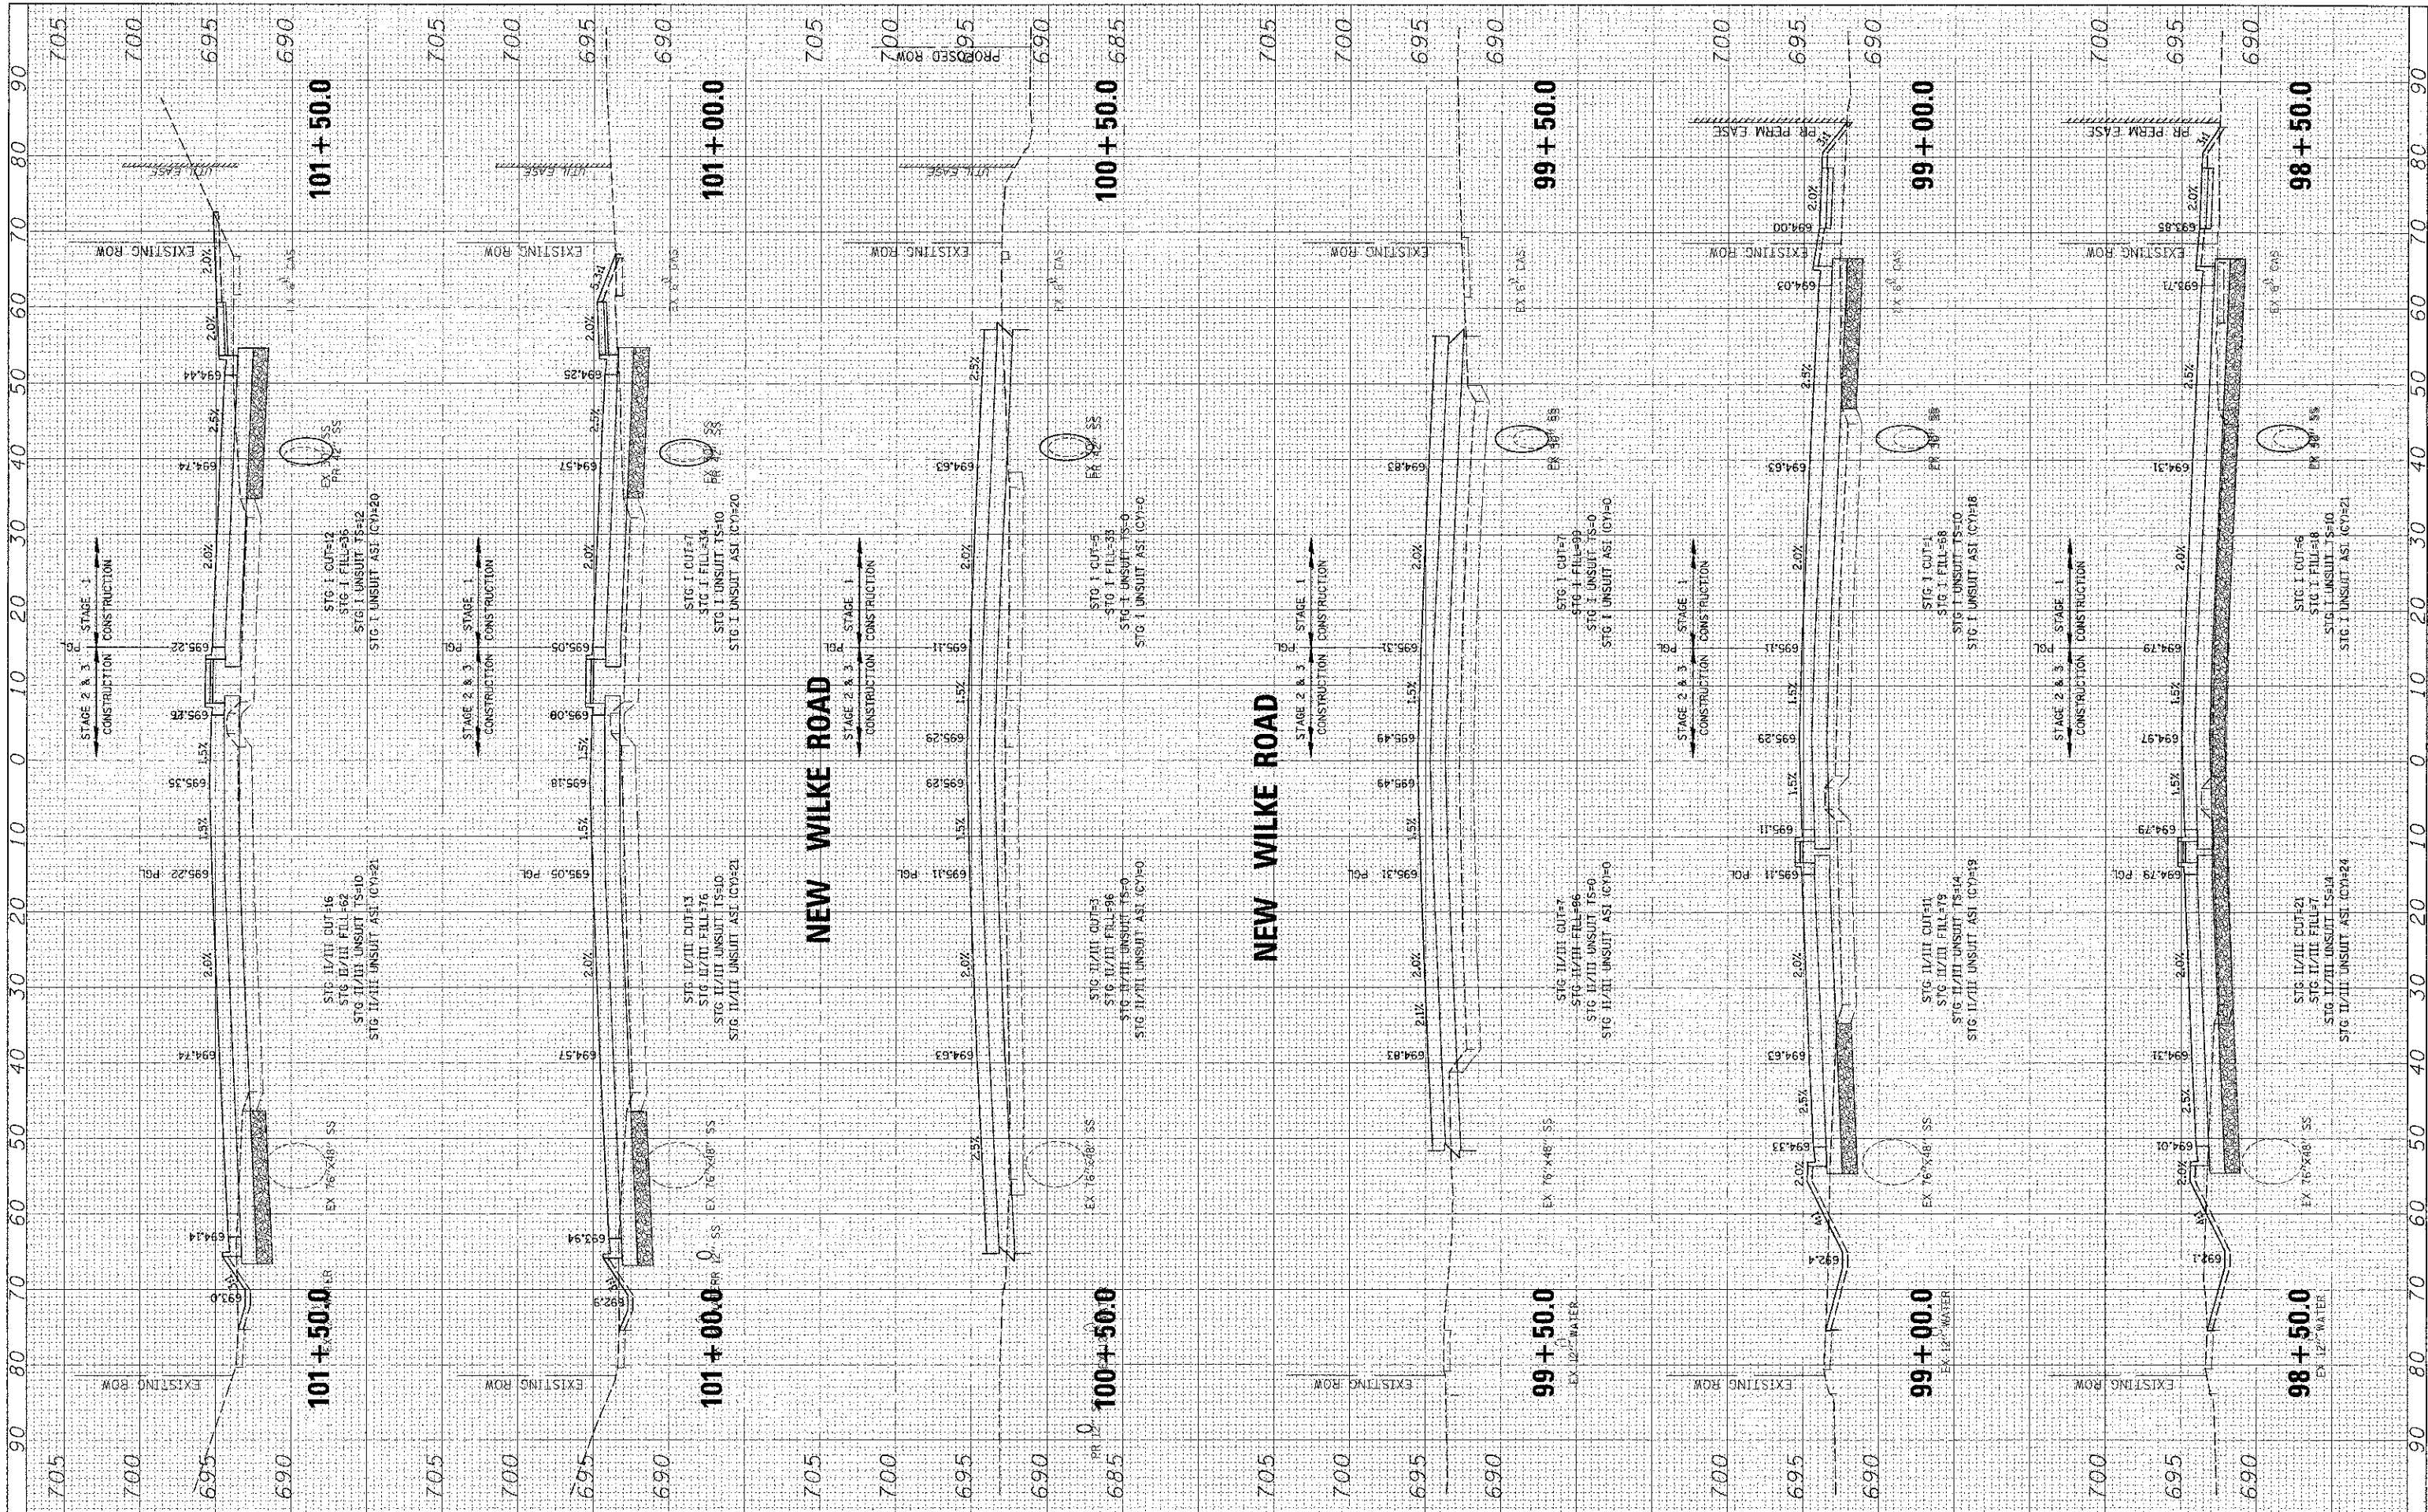

FILE NAME =	USER NAME = agoldenborg
DESIGNED - BILL	REVISOR - 10-22-12
DRAWN - PMM	REVISION - 10/16/12 ELM, PR ROW
CHECKED - JGS	AT NE CORNER GOLF / NEW WILKE,
DATE - 08/06/12	IMPROVEMENTS REVISED TO FIT
	WITHIN EX ROW.

SCALE = 1" = 10'	DATE = 10/17/2012
------------------	-------------------

STATE OF ILLINOIS
DEPARTMENT OF TRANSPORTATION

IL RTE 58 (GOLF ROAD) AND NEW WILKE ROAD IMPROVEMENTS
CROSS SECTIONS
IL RTE 58 (GOLF ROAD)

SCALE: 1/8" = 1' SHEET NO. OF SHEETS STA. 98+50.0 TO STA. 101+50.0

F.A.P. RTE.	SECTION	COUNTY	TOTAL SHEETS	SHEET NO.
0559	00-00078-00-CH	COOK	116	104
FED. ROAD DIST. NO. ILLINOIS FED. AID PROJECT			CONTRACT NO. 83735	