


| | | |
|-----------------|-----------------|-----------------|
| DATE | BY | DATE |
| ORIGINAL SURVEY | SURVEYED | CONVERTED |
| NOTE BOOK | PLOTTED | NOTED |
| AREAS DISCARDED | AREAS DISCARDED | AREAS DISCARDED |
| | | |

| | | |
|-----------------|-----------------|-----------------|
| DATE | BY | DATE |
| ORIGINAL SURVEY | SURVEYED | CONVERTED |
| NOTE BOOK | PLOTTED | NOTED |
| AREAS DISCARDED | AREAS DISCARDED | AREAS DISCARDED |
| | | |

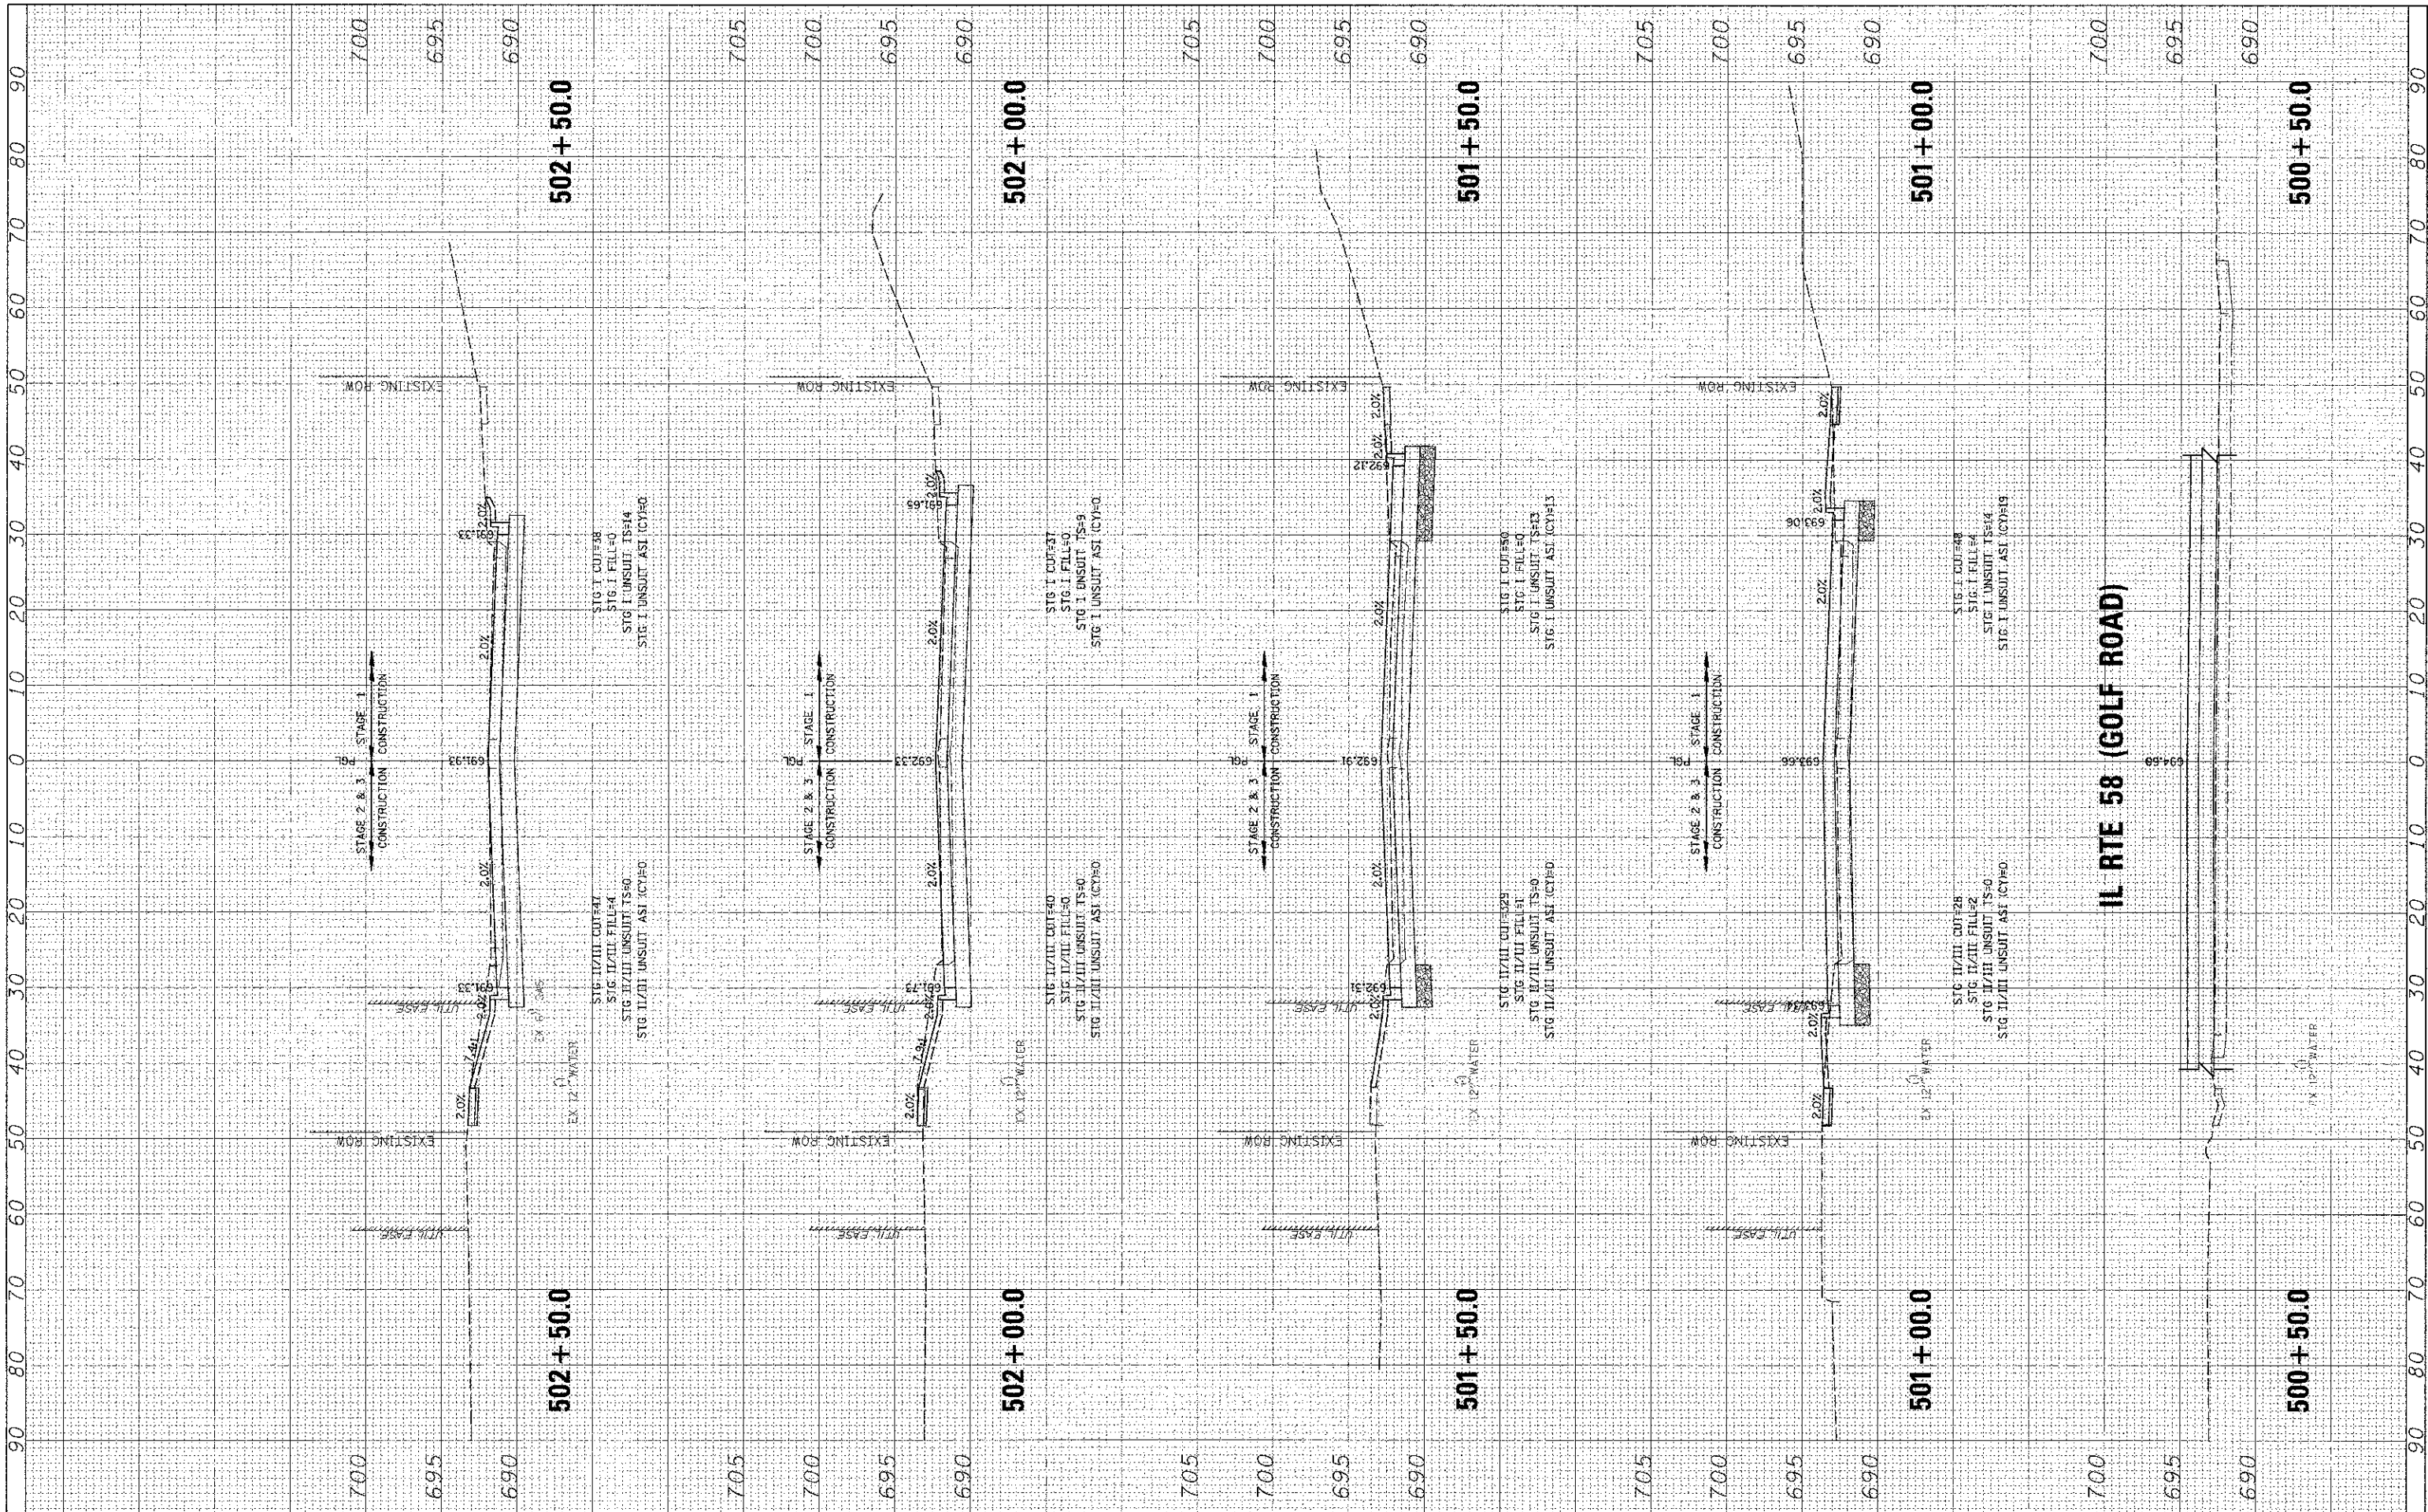

| | | | | | | | | | | |
|--|--|---|--|--|--|--|--|--|--|---|
| FILE NAME = N:\POL\MOWS\19-3810R25\CD\11\86_1\XSW\KCN983638 | USHR NAME = agloenber ZLSHT PLOT SCALE = 10' PLOT DATE = 10/17/2012 | DESIGNED - BLL DRAWN - PMM CHECKED - JGS DATE 08/06/12 | REVISED - 10-22-12 REVISED - 10/16/12 E.L.M. PR ROW AT NE CORNER GOLF / NEW WILKE. IMPROVMENTS REVISED TO FIT WITHIN EX ROW. | STATE OF ILLINOIS DEPARTMENT OF TRANSPORTATION | | | IL RTE 58 (GOLF ROAD) AND NEW WILKE ROAD IMPROVEMENTS CROSS SECTIONS NEW WILKE ROAD | | | F.A.P. RTE. 0559 SECTION 00-00078-00-CH COUNTY COOK TOTAL SHEETS 116 SHEETS 114 CONTRACT NO. 83735 |
| | | | | SCALE: 10H 5V SHEET NO. OF SHEETS STA. 500+50.0 TO STA. 502+50.0 | | | FED. ROAD DIST. NO. ILLINOIS FED. AID PROJECT | | | |