
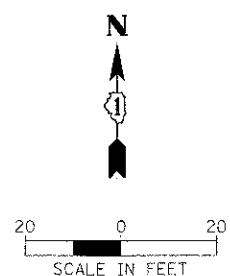


DATE	
BY	
PROJECT	
NO. 3	
NO. 4	
DATE	
BY	
PROJECT	
NO. 3	
NO. 4	
MATCH LINE STA. 92+00

MATCH LINE STA. 97+00

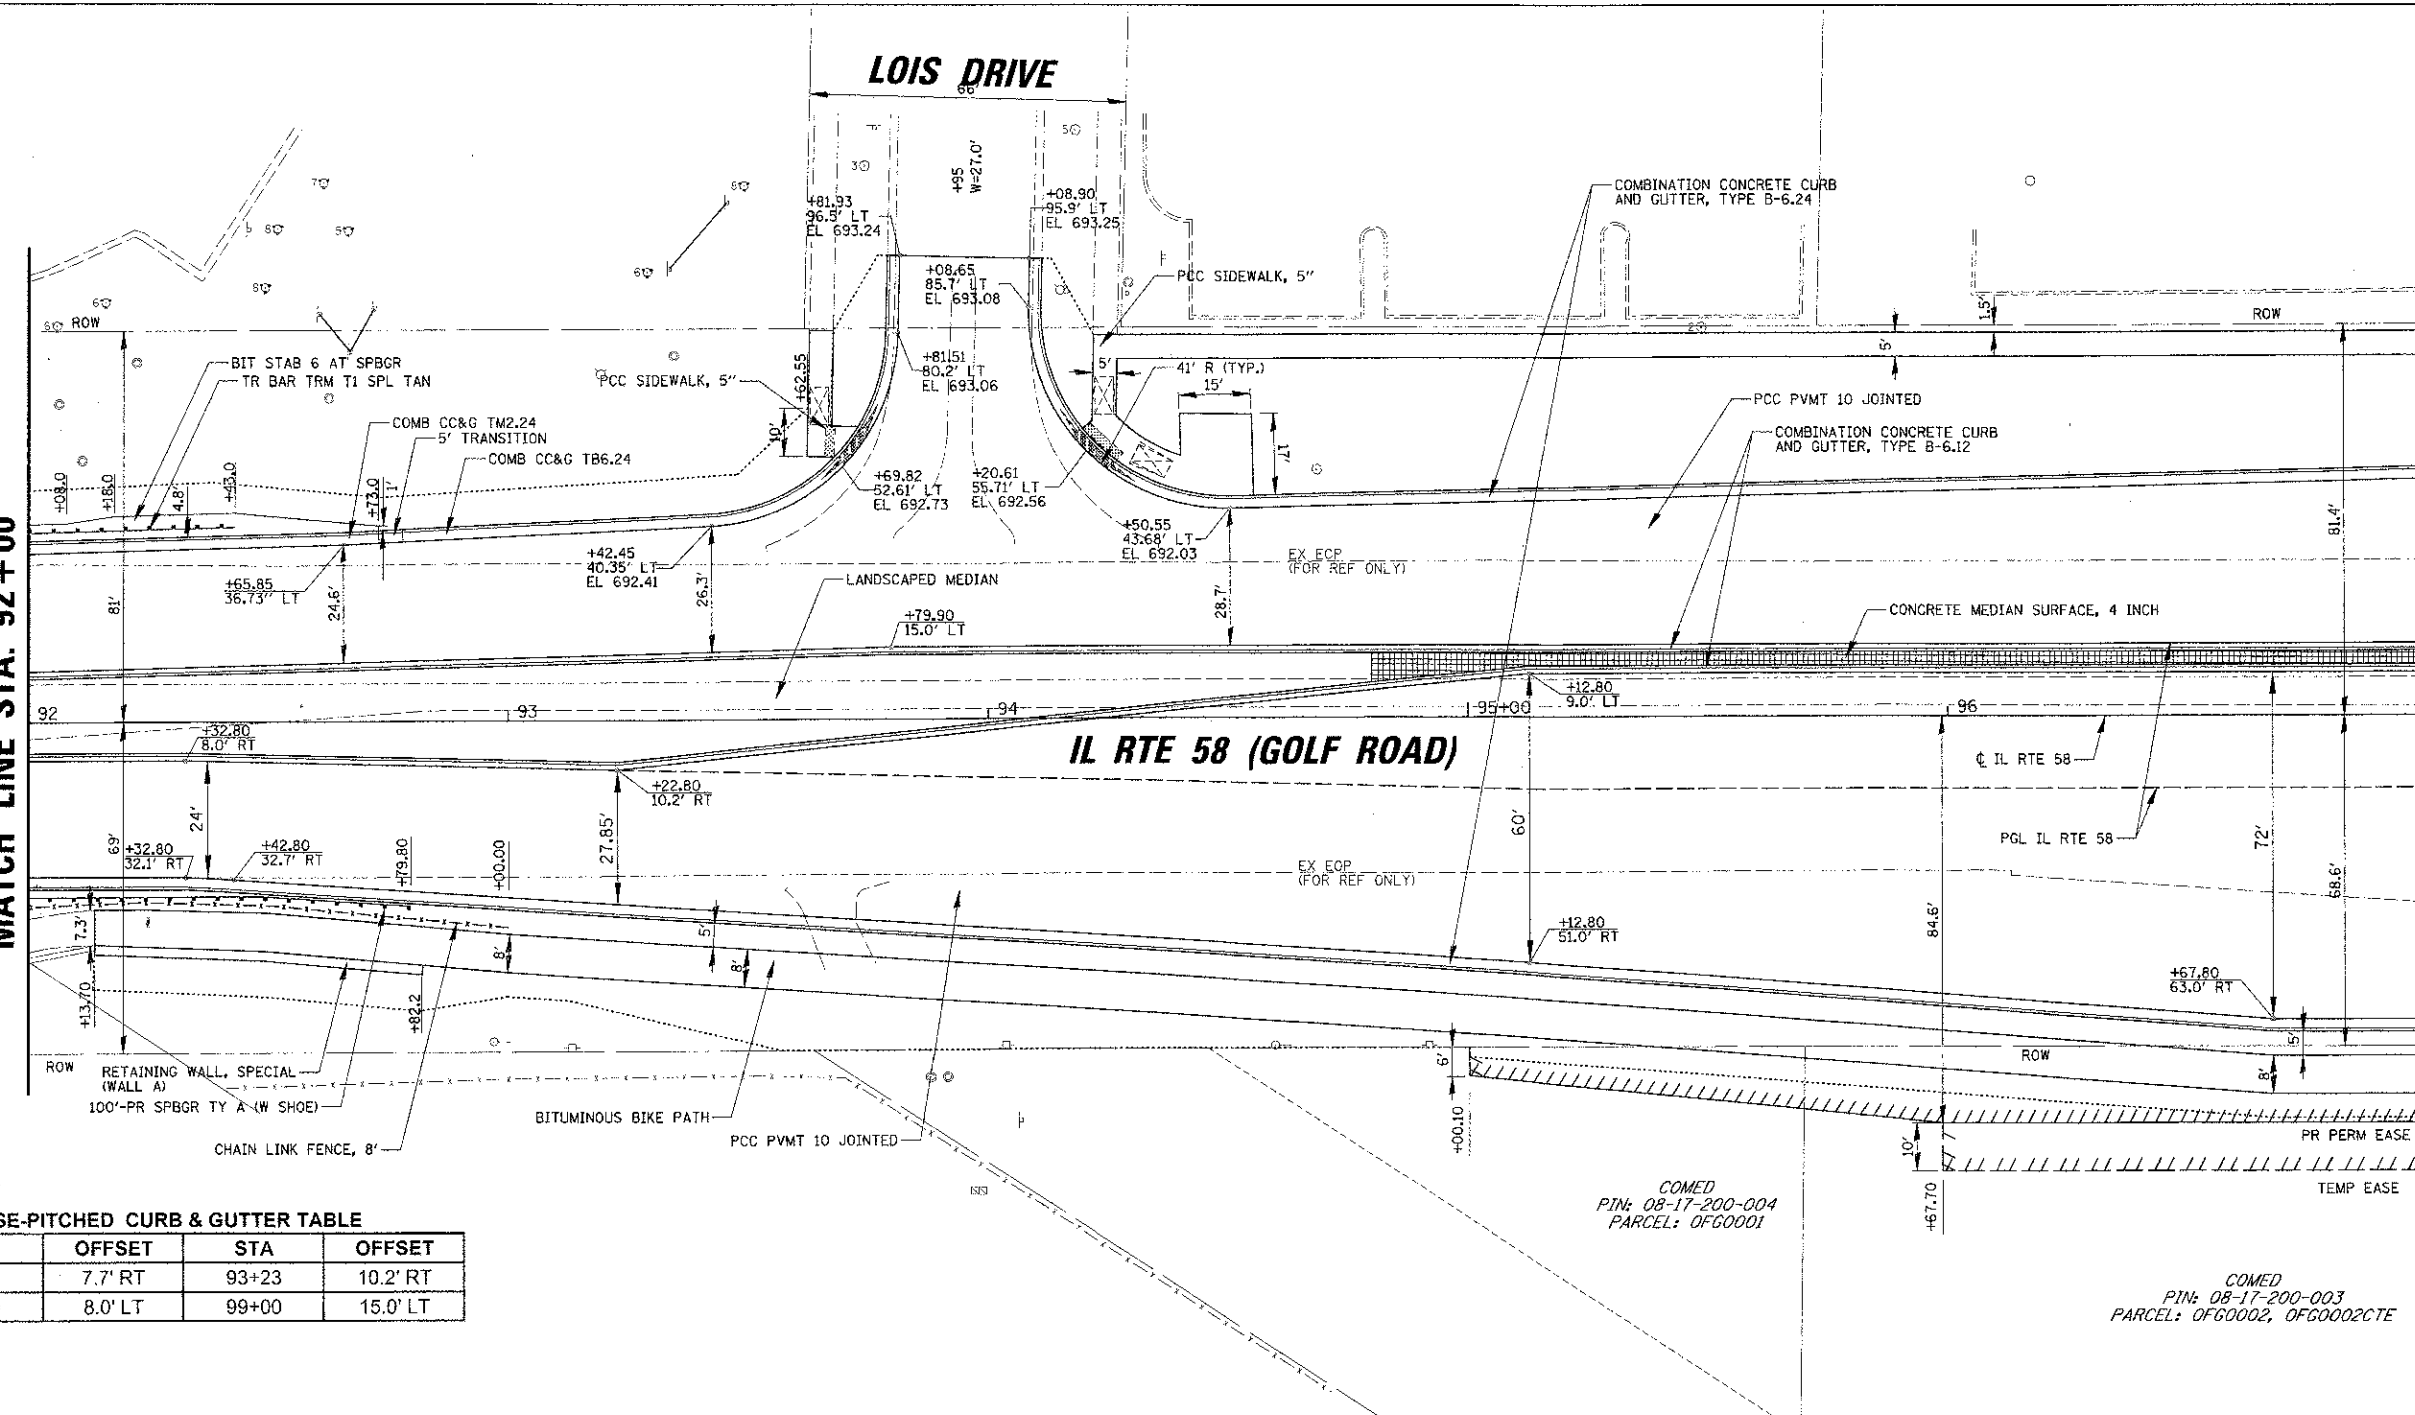

REVERSE-PITCHED CURB & GUTTER TABLE

EB/WB	STA	OFFSET	STA	OFFSET
EB	91+24	7.7' RT	93+23	10.2' RT
WB	91+00	8.0' LT	99+00	15.0' LT

- LEGEND**
- PR CONSTRUCTION LIMITS
 - - - PROFILE GRADE LINE
 - EXISTING ROW
 - - - PROPOSED ROW
 - TEMPORARY EASEMENT
 - ▨ PCC BASE CRSE W/10 WITH PAVEMENT OVERLAY
 - ▨ PAVEMENT OVERLAY
 - ▨ SIDEWALK RAMPS
 - ▨ DETECTABLE WARNINGS
 - ▨ DEPRESSED CURB

