




DATE	
BY	
REVISIONS	
PLANNED	
ALIGNED	
NOTED	
NO.	
NO.	
NO.	
NO.	
NO.	
NO.	

DATE	
BY	
REVISIONS	
PLANNED	
ALIGNED	
NOTED	
NO.	
NO.	
NO.	
NO.	
NO.	
NO.	

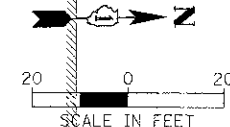

SEE SHEET NO. 28  
MATCH LINE STA. 501+25

- LEGEND**
- PR CONSTRUCTION LIMITS
  - PROFILE GRADE LINE
  - EXISTING ROW
  - PROPOSED ROW
  - TTTTTT TEMPORARY EASEMENT
  - [Cross-hatched] PCC BASE CRSE W/O PAVEMENT OVERLAY
  - [Diagonal lines] PAVEMENT OVERLAY
  - [Hatched] SIDEWALK RAMPS
  - [Dashed] DETECTABLE WARNINGS
  - [Solid] DEPRESSED CURB

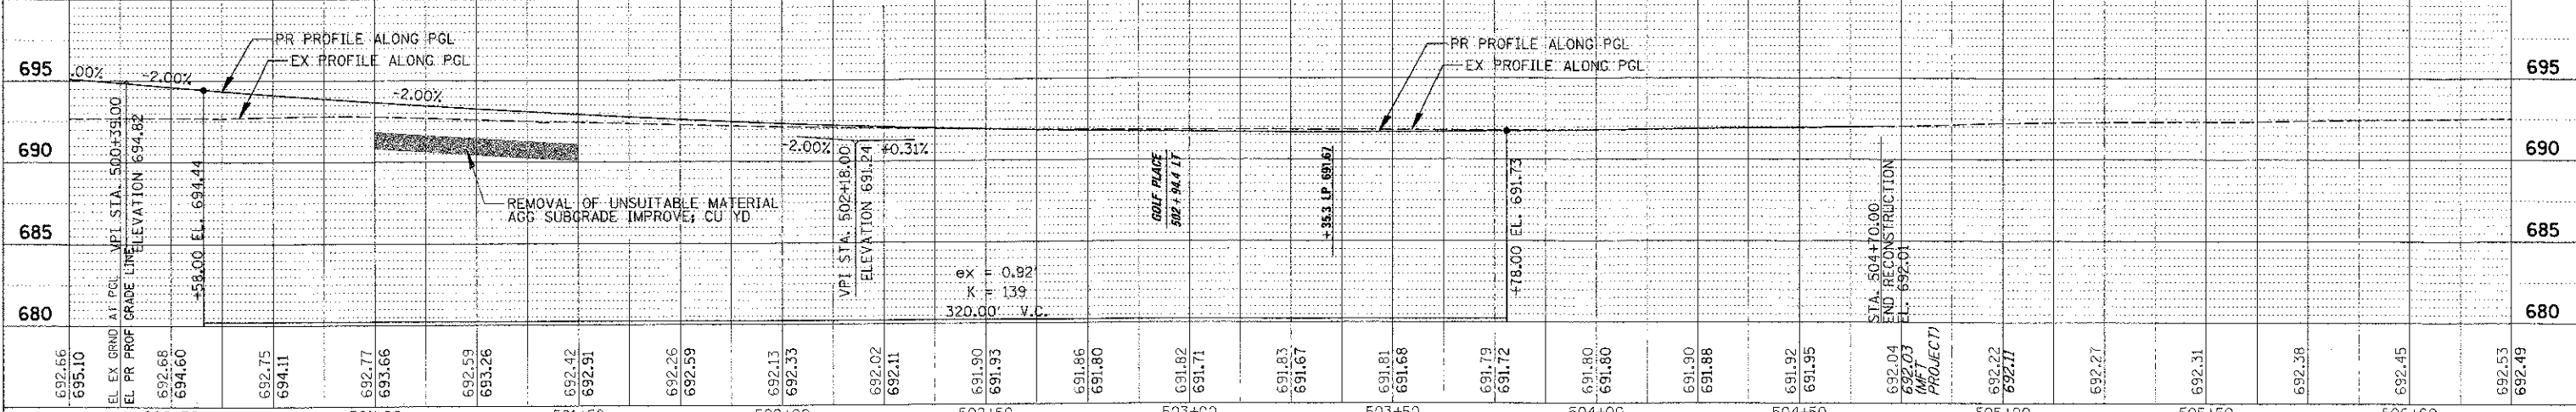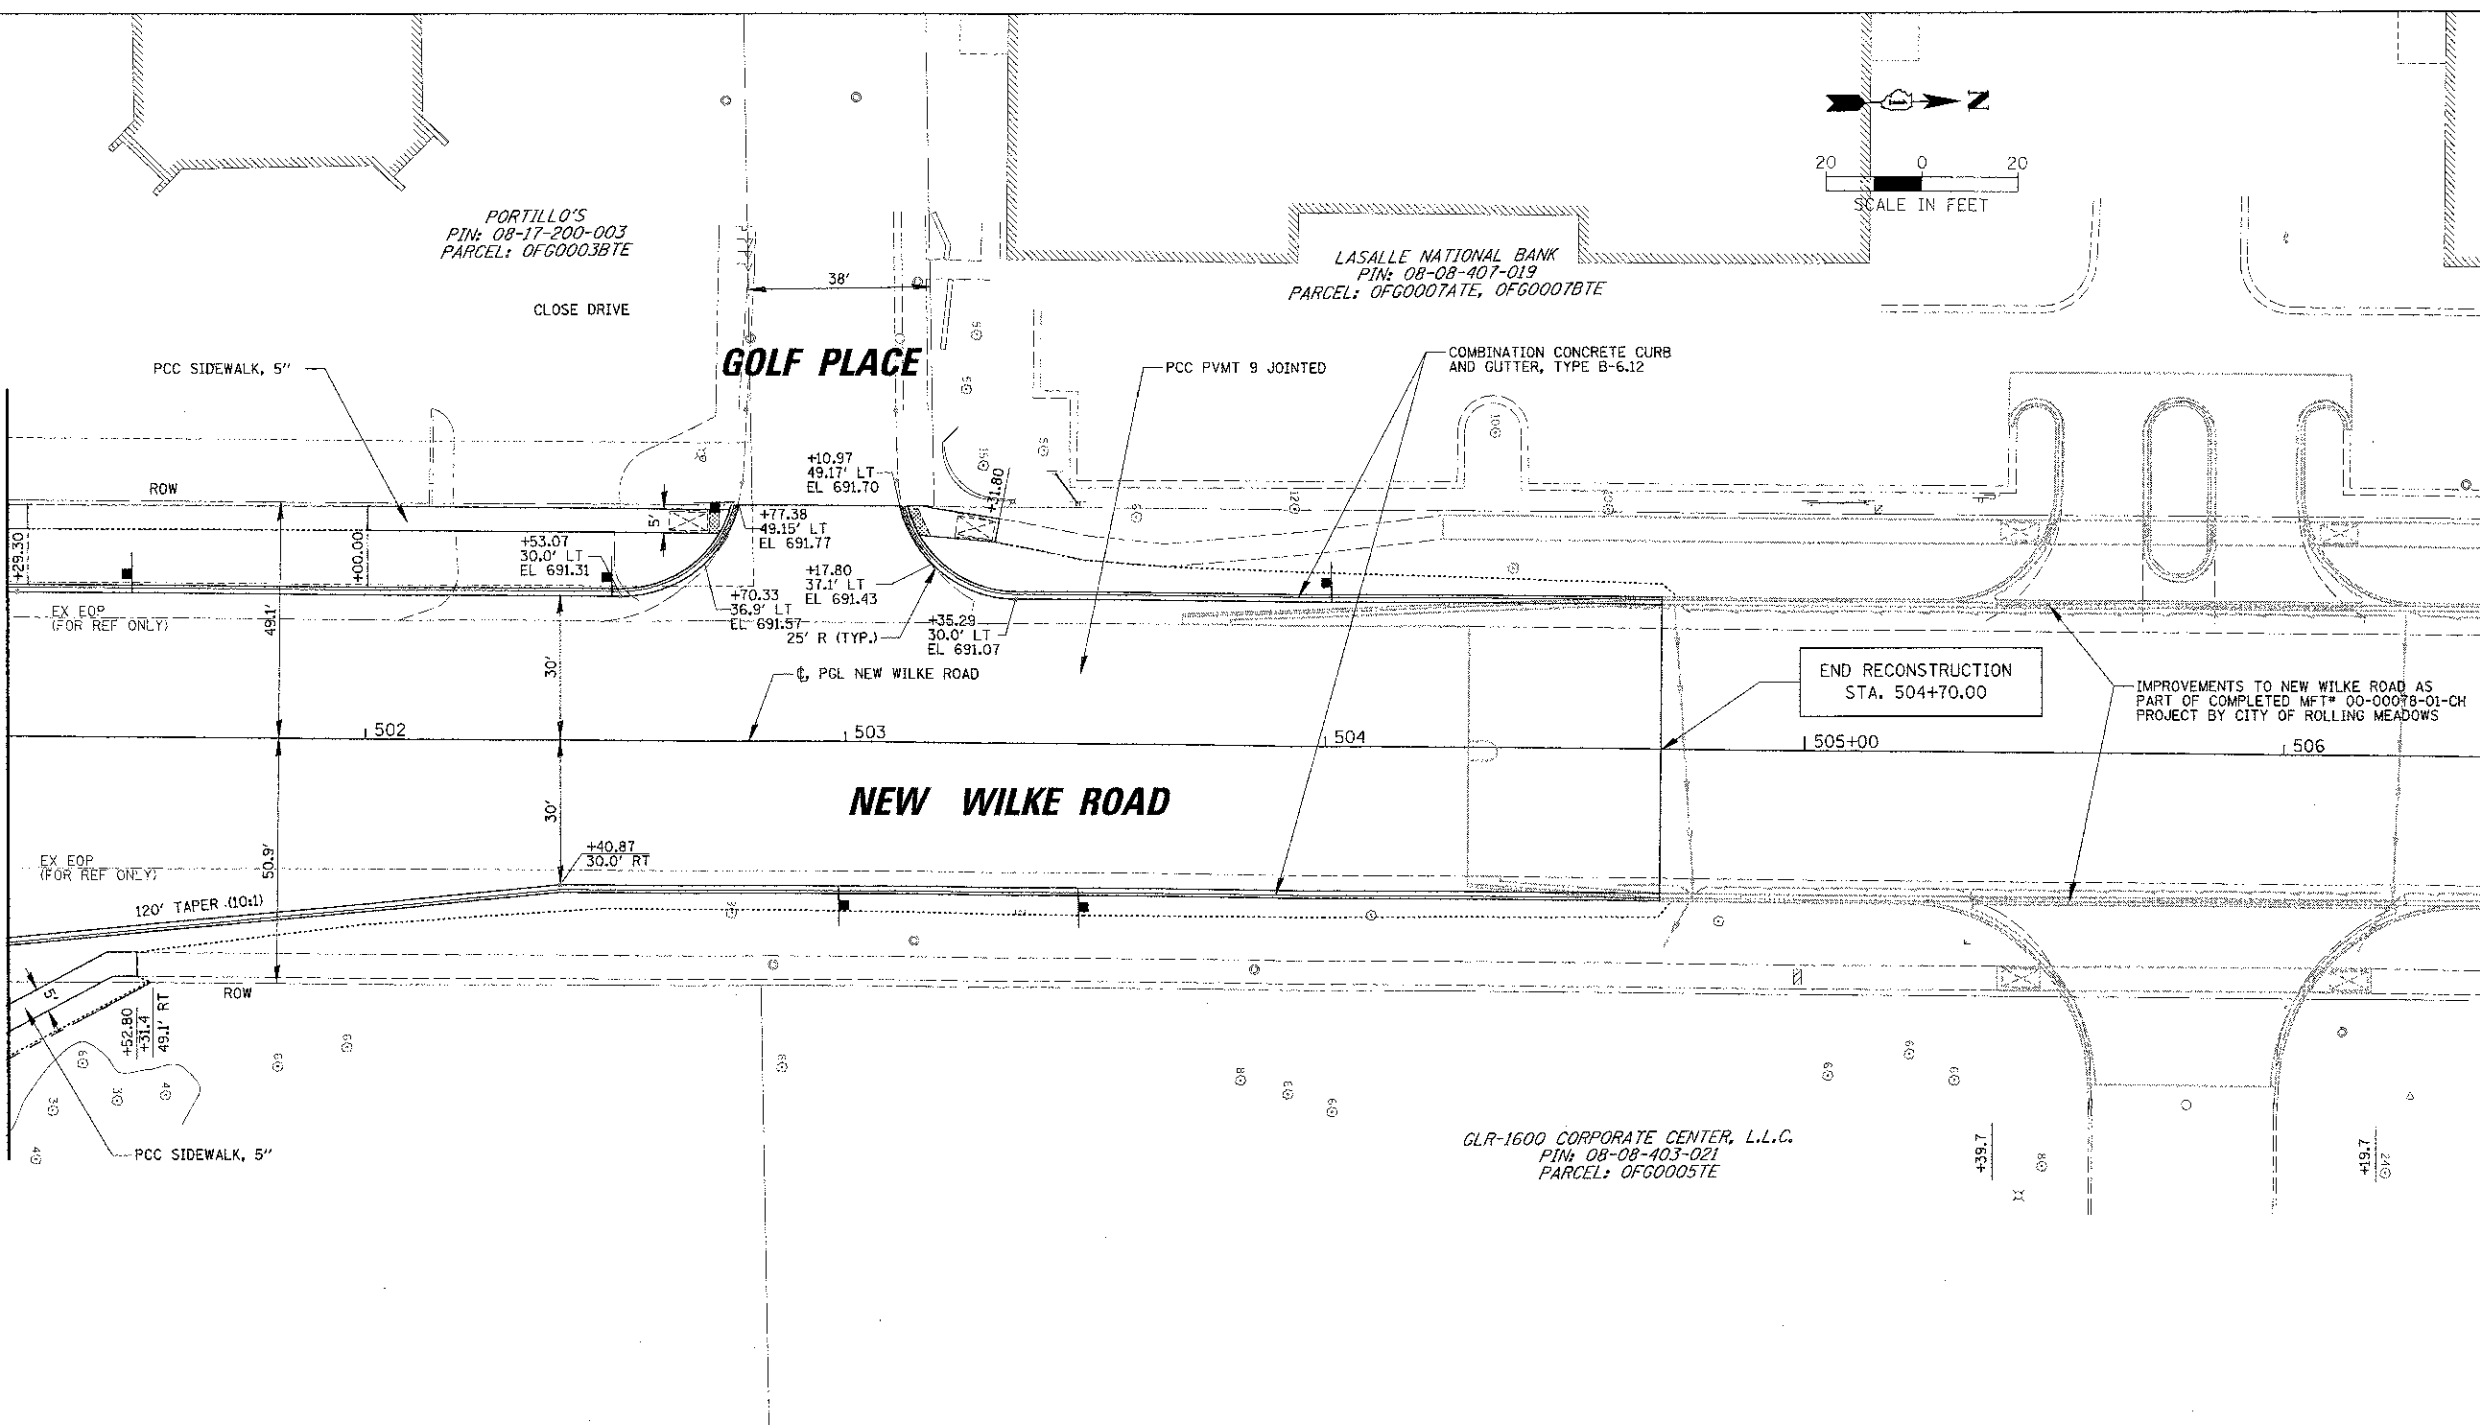

FILE NAME =	USER NAME =	DESIGNED -	REVISOR -	<b>STATE OF ILLINOIS DEPARTMENT OF TRANSPORTATION</b>	<b>IL RTE 58 (GOLF ROAD) AND NEW WILKE ROAD IMPROVEMENTS PROPOSED ROADWAY AND PROFILE NEW WILKE ROAD</b>	F.A.P. RTE.	SECTION	COUNTY	TOTAL SHEETS	SHEET NO.	
SCALE: 228, 5V	SHEET NO. 9 OF 10 SHEETS	STA. 501+25	TO STA. 506+25			0559	00-00078-00-CH	COOK	116	33	
						CONTRACT NO. 83735					
						FED. ROAD DIST. NO.		ILLINOIS FED. AID PROJECT			