
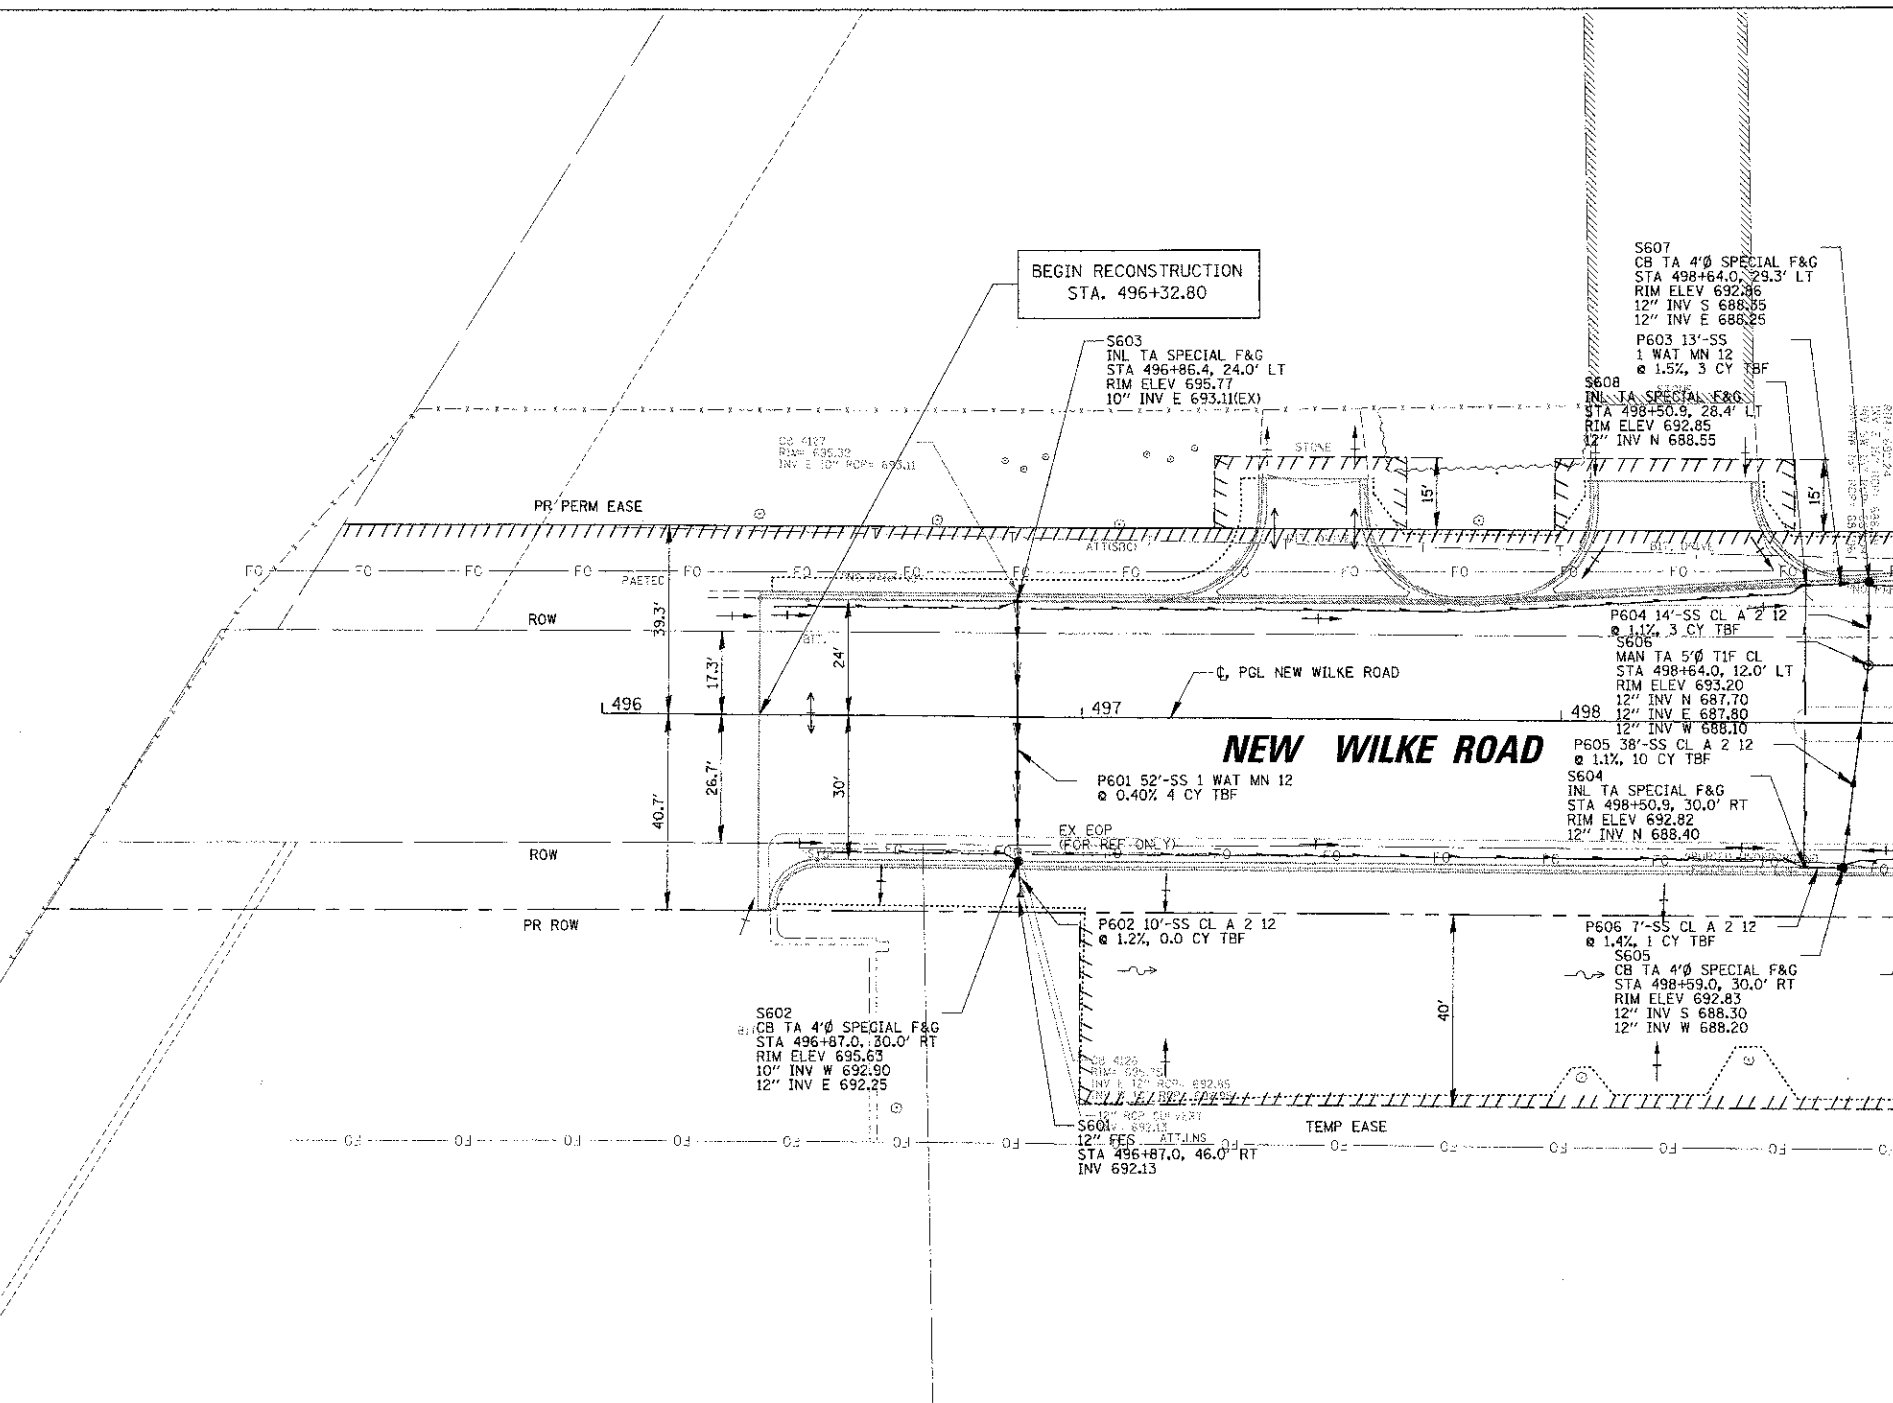




PLAN	DESIGNED BY	BL
NOTED BY	CHECKED BY	JGS
DATE	DATE	8/06/12

PROFILE	DESIGNED BY	BL
NOTED BY	CHECKED BY	JGS
DATE	DATE	8/06/12

**JANE ADDAMS  
MEMORIAL TOLLWAY  
I-90**

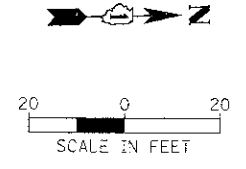

**MATCH LINE STA. 498+75  
SEE SHEET NO. 49**

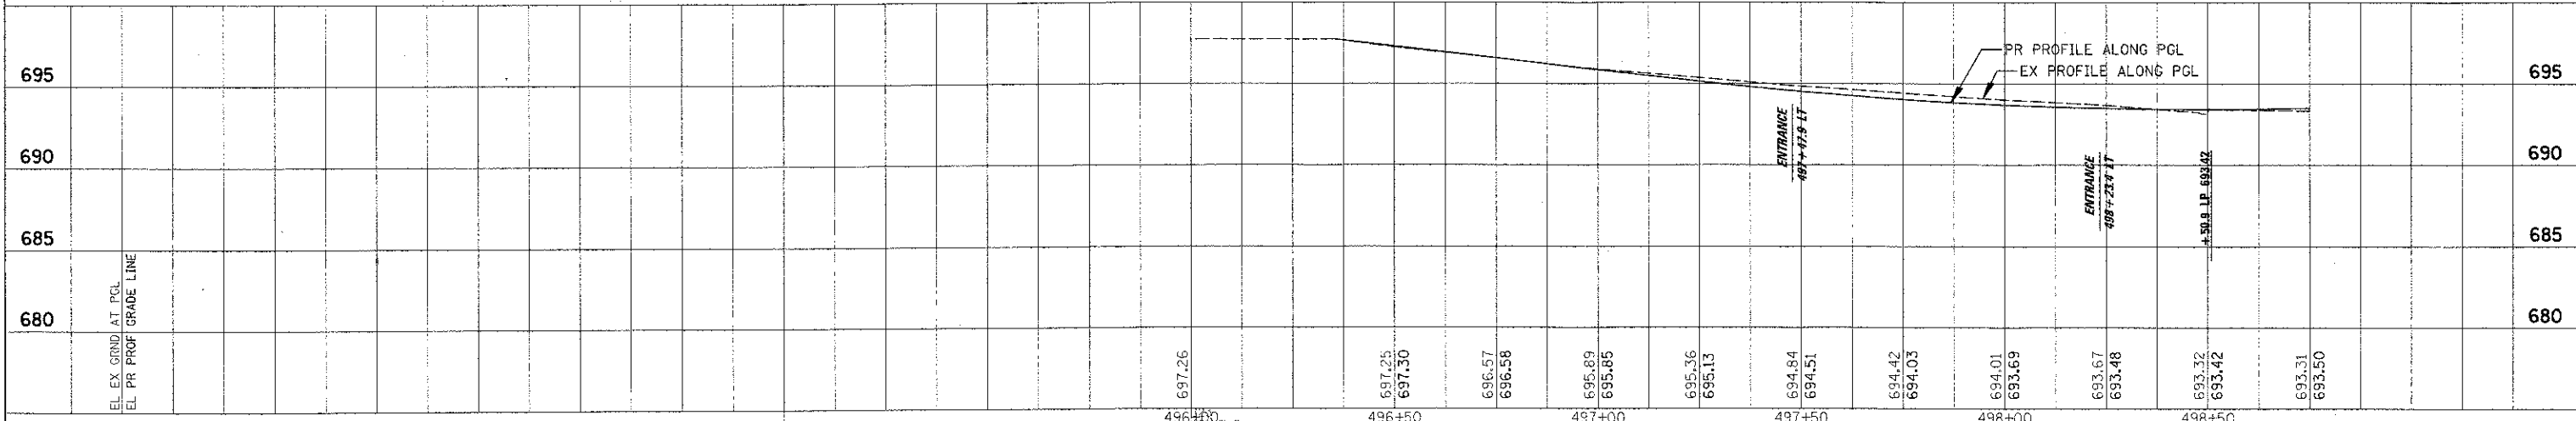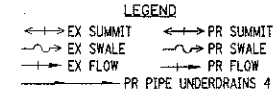

FILE NAME	USER NAME	DESIGNED	BL	REVISED	-	STATE OF ILLINOIS DEPARTMENT OF TRANSPORTATION	IL RTE 58 (GOLF ROAD) AND NEW WILKE ROAD IMPROVEMENTS PROPOSED DRAINAGE UTILITIES AND PROFILE NEW WILKE ROAD	SECTION	00-00078-00-CH	COUNTY	COOK	TOTAL SHEETS	116	SHEET NO.	53
SCALE: 20H, 5V	SHEET NO. 8 OF 9 SHEETS	STA. 496+32.80 TO STA. 498+75	F.A.P. RTE.	0559	FED. ROAD DIST. NO.	ILLINOIS FED. AID PROJECT	CONTRACT NO.	83735							