


MATCH LINE STA. 105 + 50

IL RTE 58 (GOLF ROAD)

MARKET PLACE MALL


MATCH LINE STA. 118 + 25

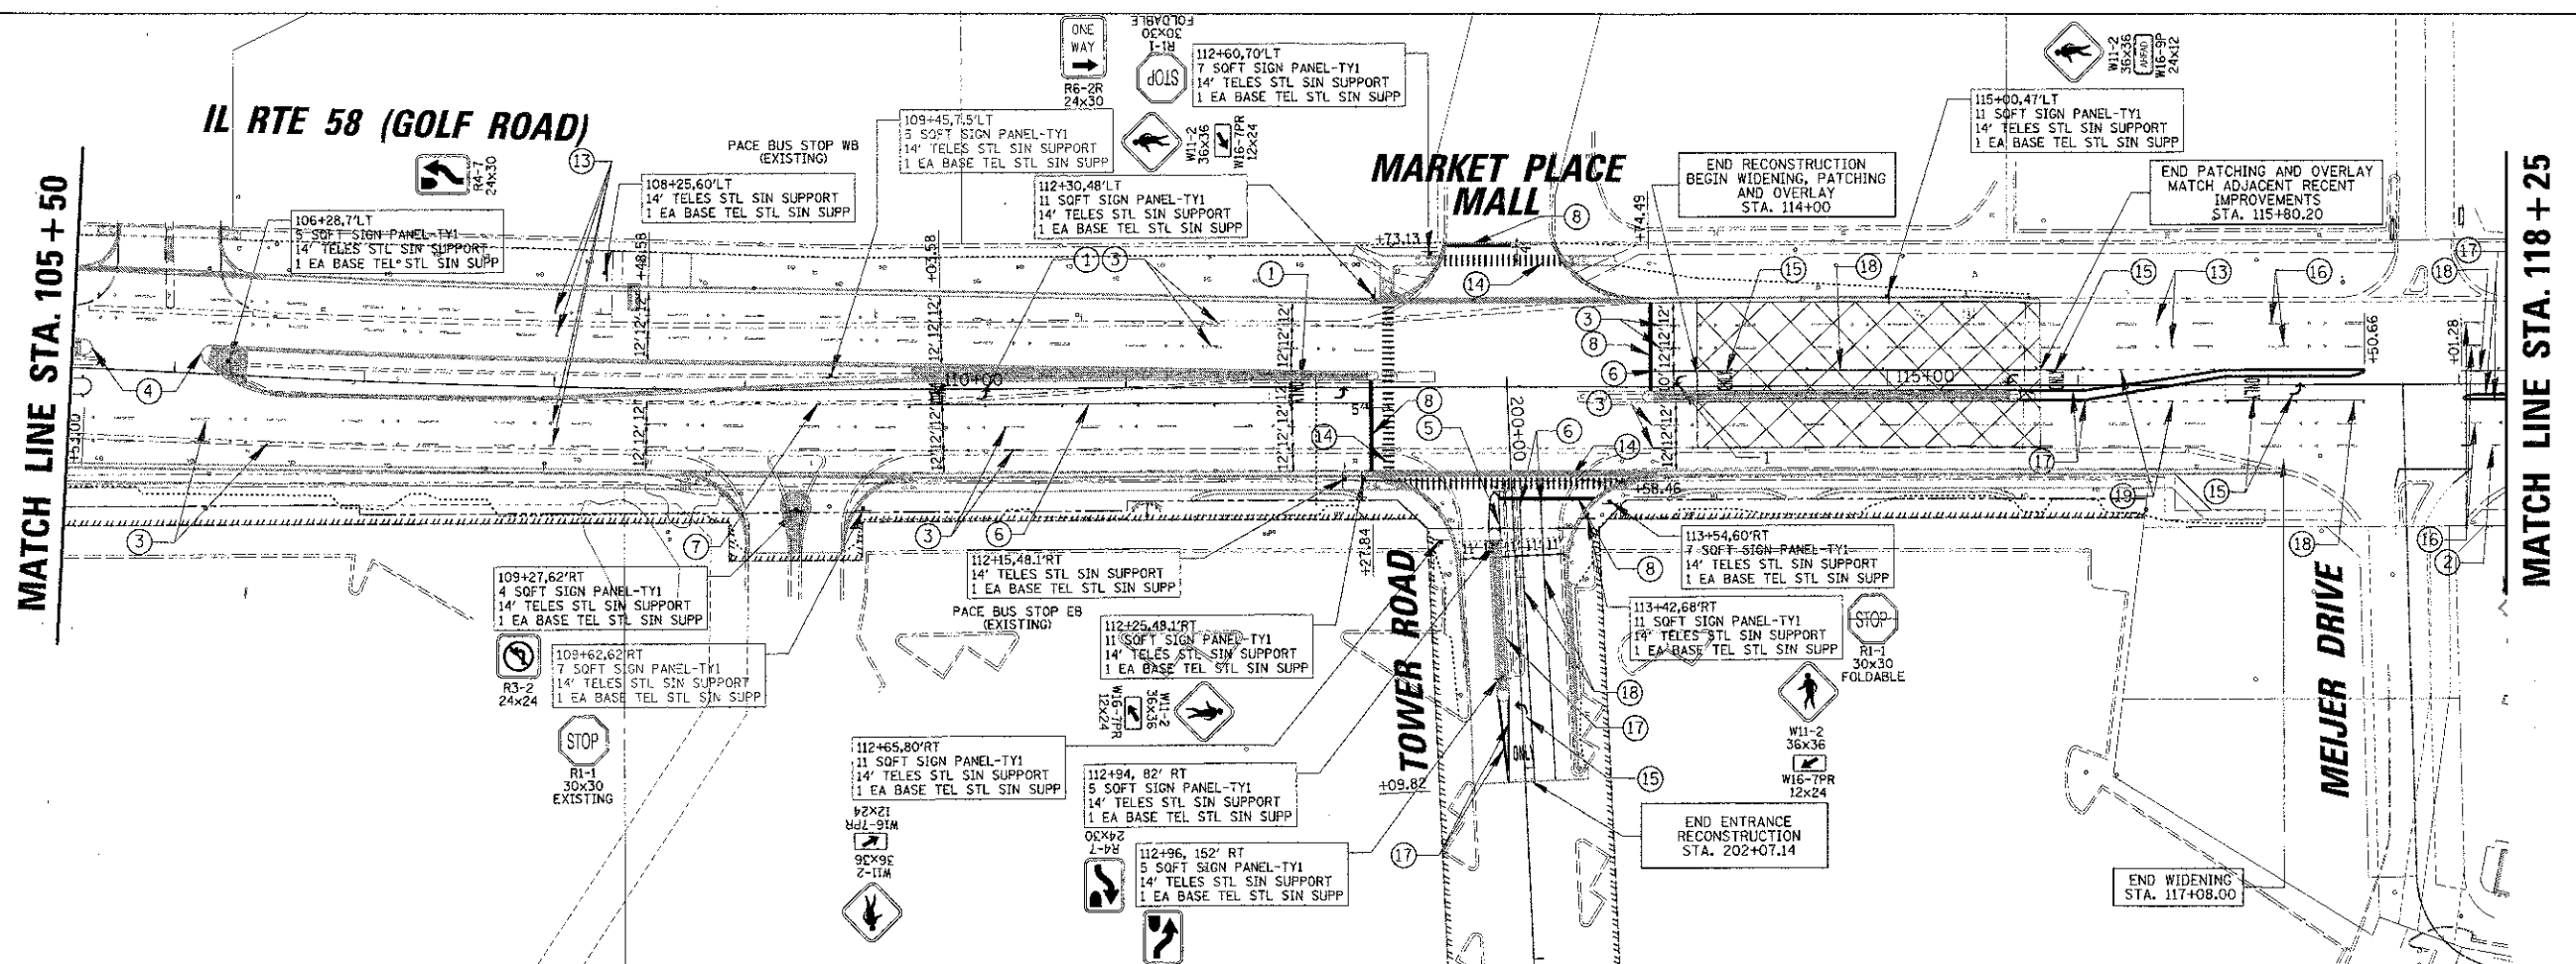

MATCH LINE STA. 118 + 25

IL RTE 58 (GOLF ROAD)

IL RTE 62 ROAD (ALGONQUIN ROAD)

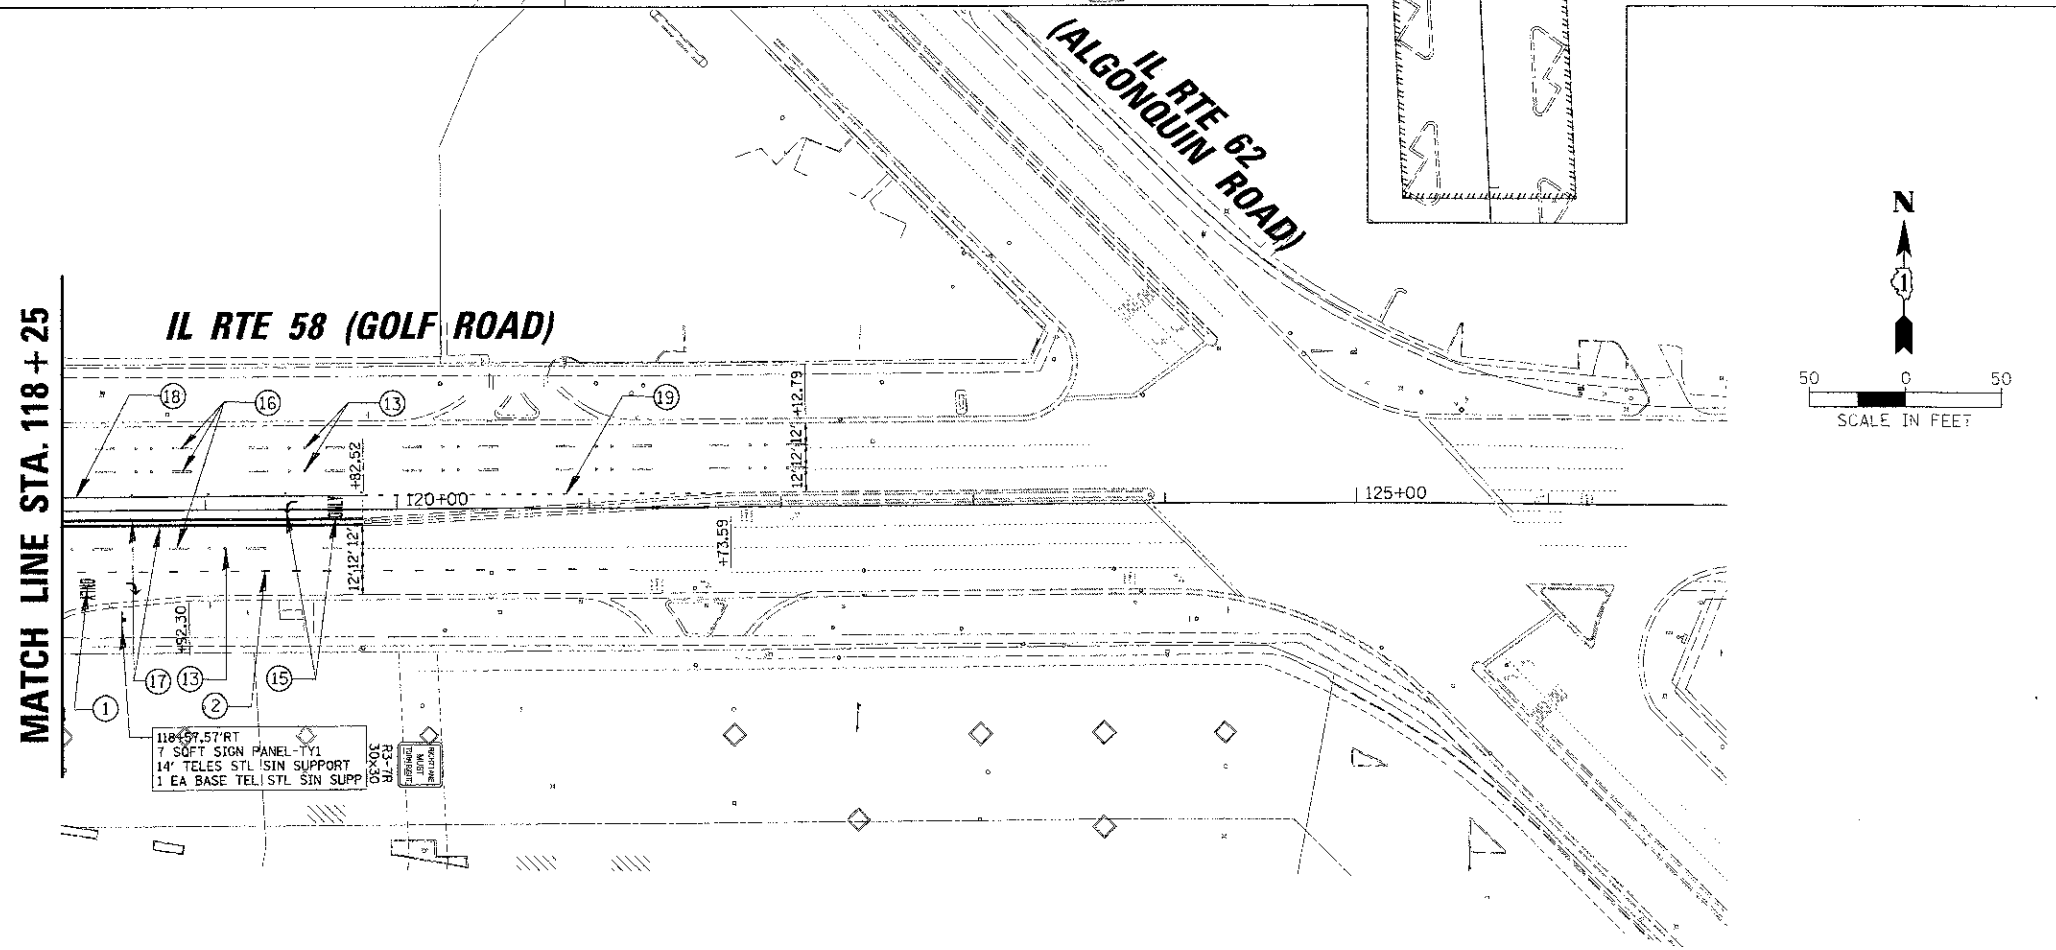

- PAVEMENT MARKING LEGEND**
- ① POLYUREA PAVEMENT MARKING TYPE II - LETTERS AND SYMBOLS (8 FT.) (WHITE)
 - ② POLYUREA PAVEMENT MARKING TYPE II - LINE 6" (3' DASH-9' SKIP) (WHITE)
 - ③ POLYUREA PAVEMENT MARKING TYPE II - LINE 4" (10' DASH-30' SKIP) (WHITE)
 - ④ THERMOPLASTIC PAVEMENT MARKING - LINE 6" (3' DASH-9' SKIP) (WHITE)
 - ⑤ POLYUREA PAVEMENT MARKING TYPE II - LINE 4" (2 @ 11" C-C) (YELLOW)
 - ⑥ POLYUREA PAVEMENT MARKING TYPE II - LINE 6" (WHITE)
 - ⑦ POLYUREA PAVEMENT MARKING TYPE II - LINE 6" (2' DASH - 6' SKIP) (WHITE)
 - ⑧ POLYUREA PAVEMENT MARKING TYPE II - LINE 12" (45° ANGLE @ 20' C-C) (WHITE)
 - ⑩ POLYUREA PAVEMENT MARKING TYPE II - LINE 12" (45° ANGLE @ 75' C-C) (WHITE)
 - ⑪ POLYUREA PAVEMENT MARKING TYPE II - LINE 12" (3' C-C) (WHITE)
 - ⑫ POLYUREA PAVEMENT MARKING TYPE II - LINE 9" (WHITE)
 - ⑬ RPM
 - ⑭ POLYUREA PAVEMENT MARKING TYPE II - LINE 12" (@ 3' C-C) (WHITE) (AT 6' X-WALK UNLESS NOTED)
 - ⑮ THERMOPLASTIC PAVEMENT MARKING - LETTERS AND SYMBOLS (8 FT.) (WHITE)
 - ⑯ THERMOPLASTIC PAVEMENT MARKING - LINE 4" (10' DASH-30' SKIP) (WHITE)
 - ⑰ THERMOPLASTIC PAVEMENT MARKING - LINE 4" (2 @ 11" C-C) (YELLOW)
 - ⑱ THERMOPLASTIC PAVEMENT MARKING - LINE 6" (WHITE)
 - ⑲ THERMOPLASTIC PAVEMENT MARKING - LINE 6" (2' DASH - 6' SKIP) (WHITE)

NOTE:
1. THERMOPLASTIC PAVEMENT MARKINGS SHALL BE APPLIED TO THE EAST OF STA. 114+00, TO THE SOUTH OF STA. 200+00, AND ON THE BIKE PATH.

FILE NAME =	USER NAME =	DESIGNED =	REVISED =	STATE OF ILLINOIS DEPARTMENT OF TRANSPORTATION		IL RTE 58 (GOLF ROAD) AND NEW WILKE ROAD IMPROVEMENTS PAVEMENT MARKING AND SIGNING PLANS IL RTE 58 (GOLF ROAD)		F.A.P. RTE. =	SECTION	COUNTY	TOTAL SHEETS	SHEET NO.
VARIOUS: 00-00078-00-CH	0559	DRAWN =	REVISED =					00-00078-00-CH	COOK	116	57	
PLOT SCALE = 50'		CHECKED =	REVISED =					CONTRACT NO. 83735				
PLOT DATE = 8/30/2012		DATE = 8/06/12	REVISED =					SCALE: 50' SHEET NO. 2 OF 3 SHEETS STA. 105+50 TO STA. 102+07.34 FED. ROAD DIST. NO. ILLINOIS FED. AID PROJECT				