


DATE	BY
DESIGNED	BLL
DRAWN	PMM
CHECKED	JGS
DATE	08/06/12

FILE NAME	PROJECT NAME
PLCT SCALE	PLCT DATE
DESIGNED	BLL
DRAWN	PMM
CHECKED	JGS
DATE	08/06/12

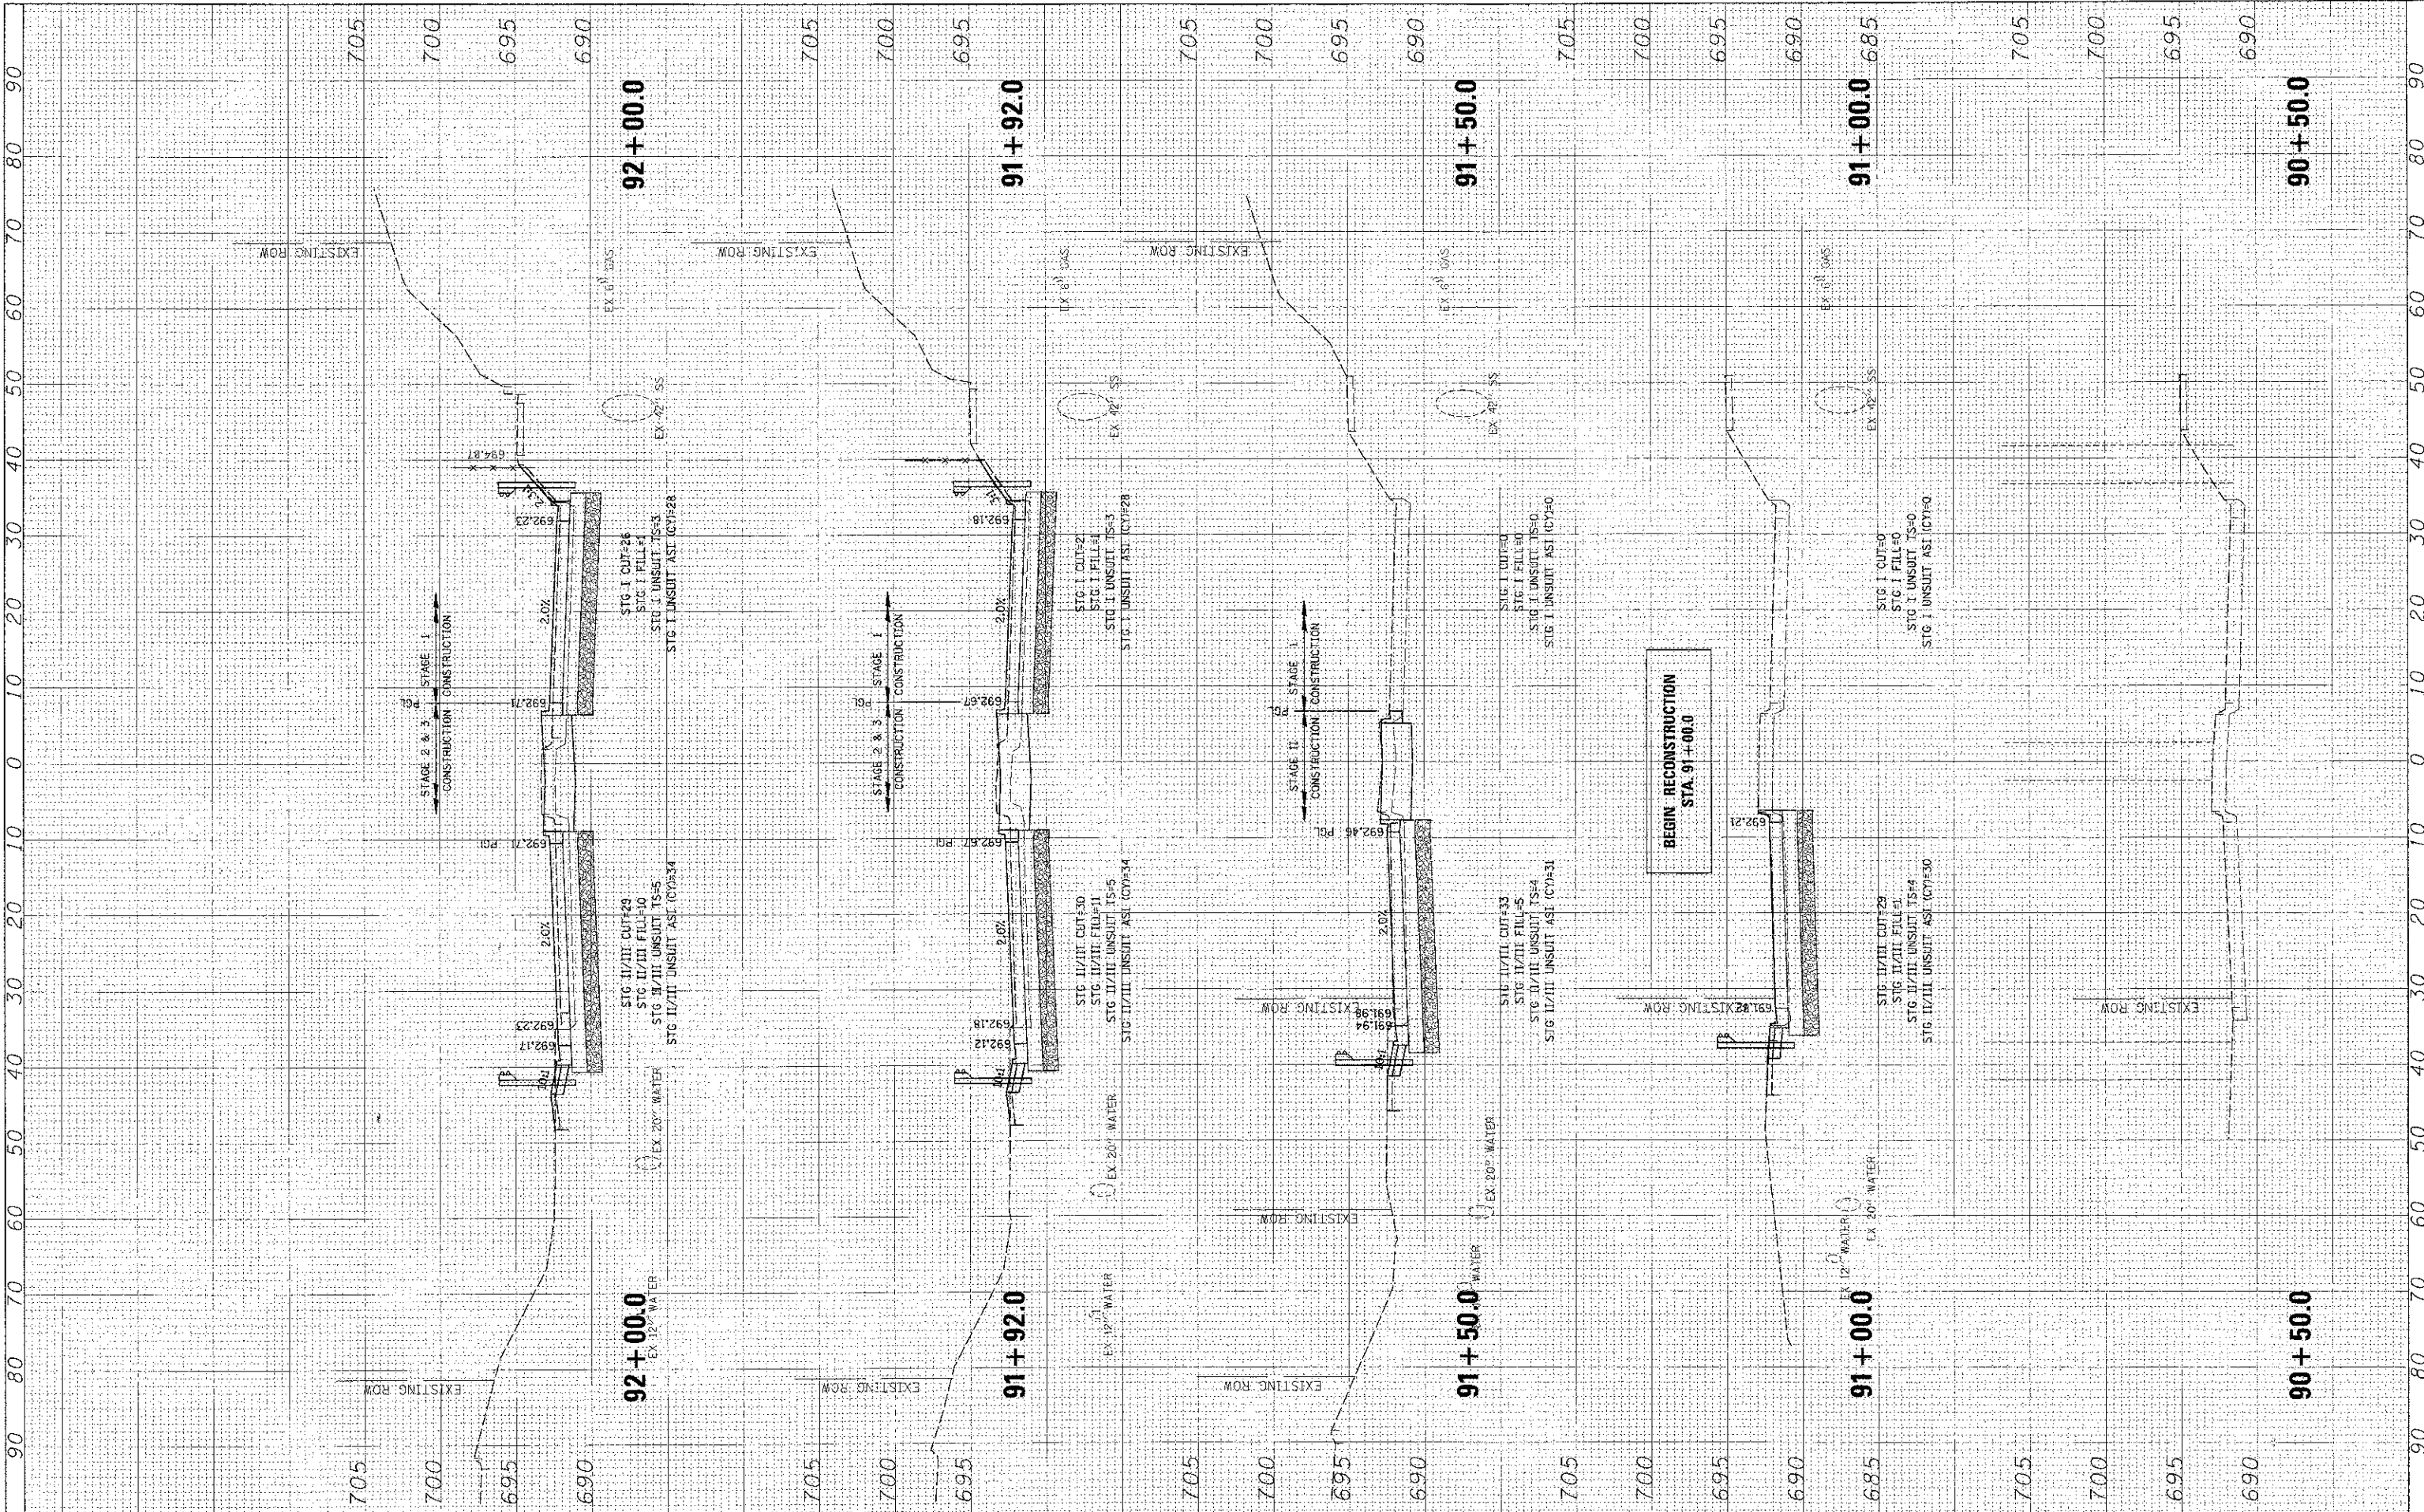

FILE NAME =	PROJECT NAME =	DESIGNED -	BLL	REVISED -		STATE OF ILLINOIS DEPARTMENT OF TRANSPORTATION			IL RTE 58 (GOLF ROAD) AND NEW WILKE ROAD IMPROVEMENTS CROSS SECTIONS IL RTE 58 (GOLF ROAD)			F.A.P. RTE.	SECTION	COUNTY	TOTAL SHEETS	SHEET NO.
N:\ROLAND\590-98\ER23\CH\X36\11\1036101R23.SHT		DRAWN -	PMM	REVISED -					SCALE: 10H 5V	SHEET NO.	OF	SHEETS	STA. 90+50.0	TO STA. 92+00.0	0539	00-00078-00-CH
PLCT SCALE = 1/2"	PLCT DATE = 8/21/2012	CHECKED -	JGS	REVISED -								CONTRACT NO. 83735				
		DATE -	08/06/12	REVISED -								FED. ROAD DIST. NO. ILLINOIS FED. AID PROJECT				