


FINAL	DATE
SUBMITTED	BY
REVISIONS	
DATE	
BY	
REVISIONS	
DATE	
BY	
REVISIONS	
DATE	
BY	

ORIGINAL	DATE
SURVEY	BY
PLANS	
NOTES	
AREAS	
EXCEEDED	
REVISIONS	
DATE	
BY	
REVISIONS	
DATE	
BY	

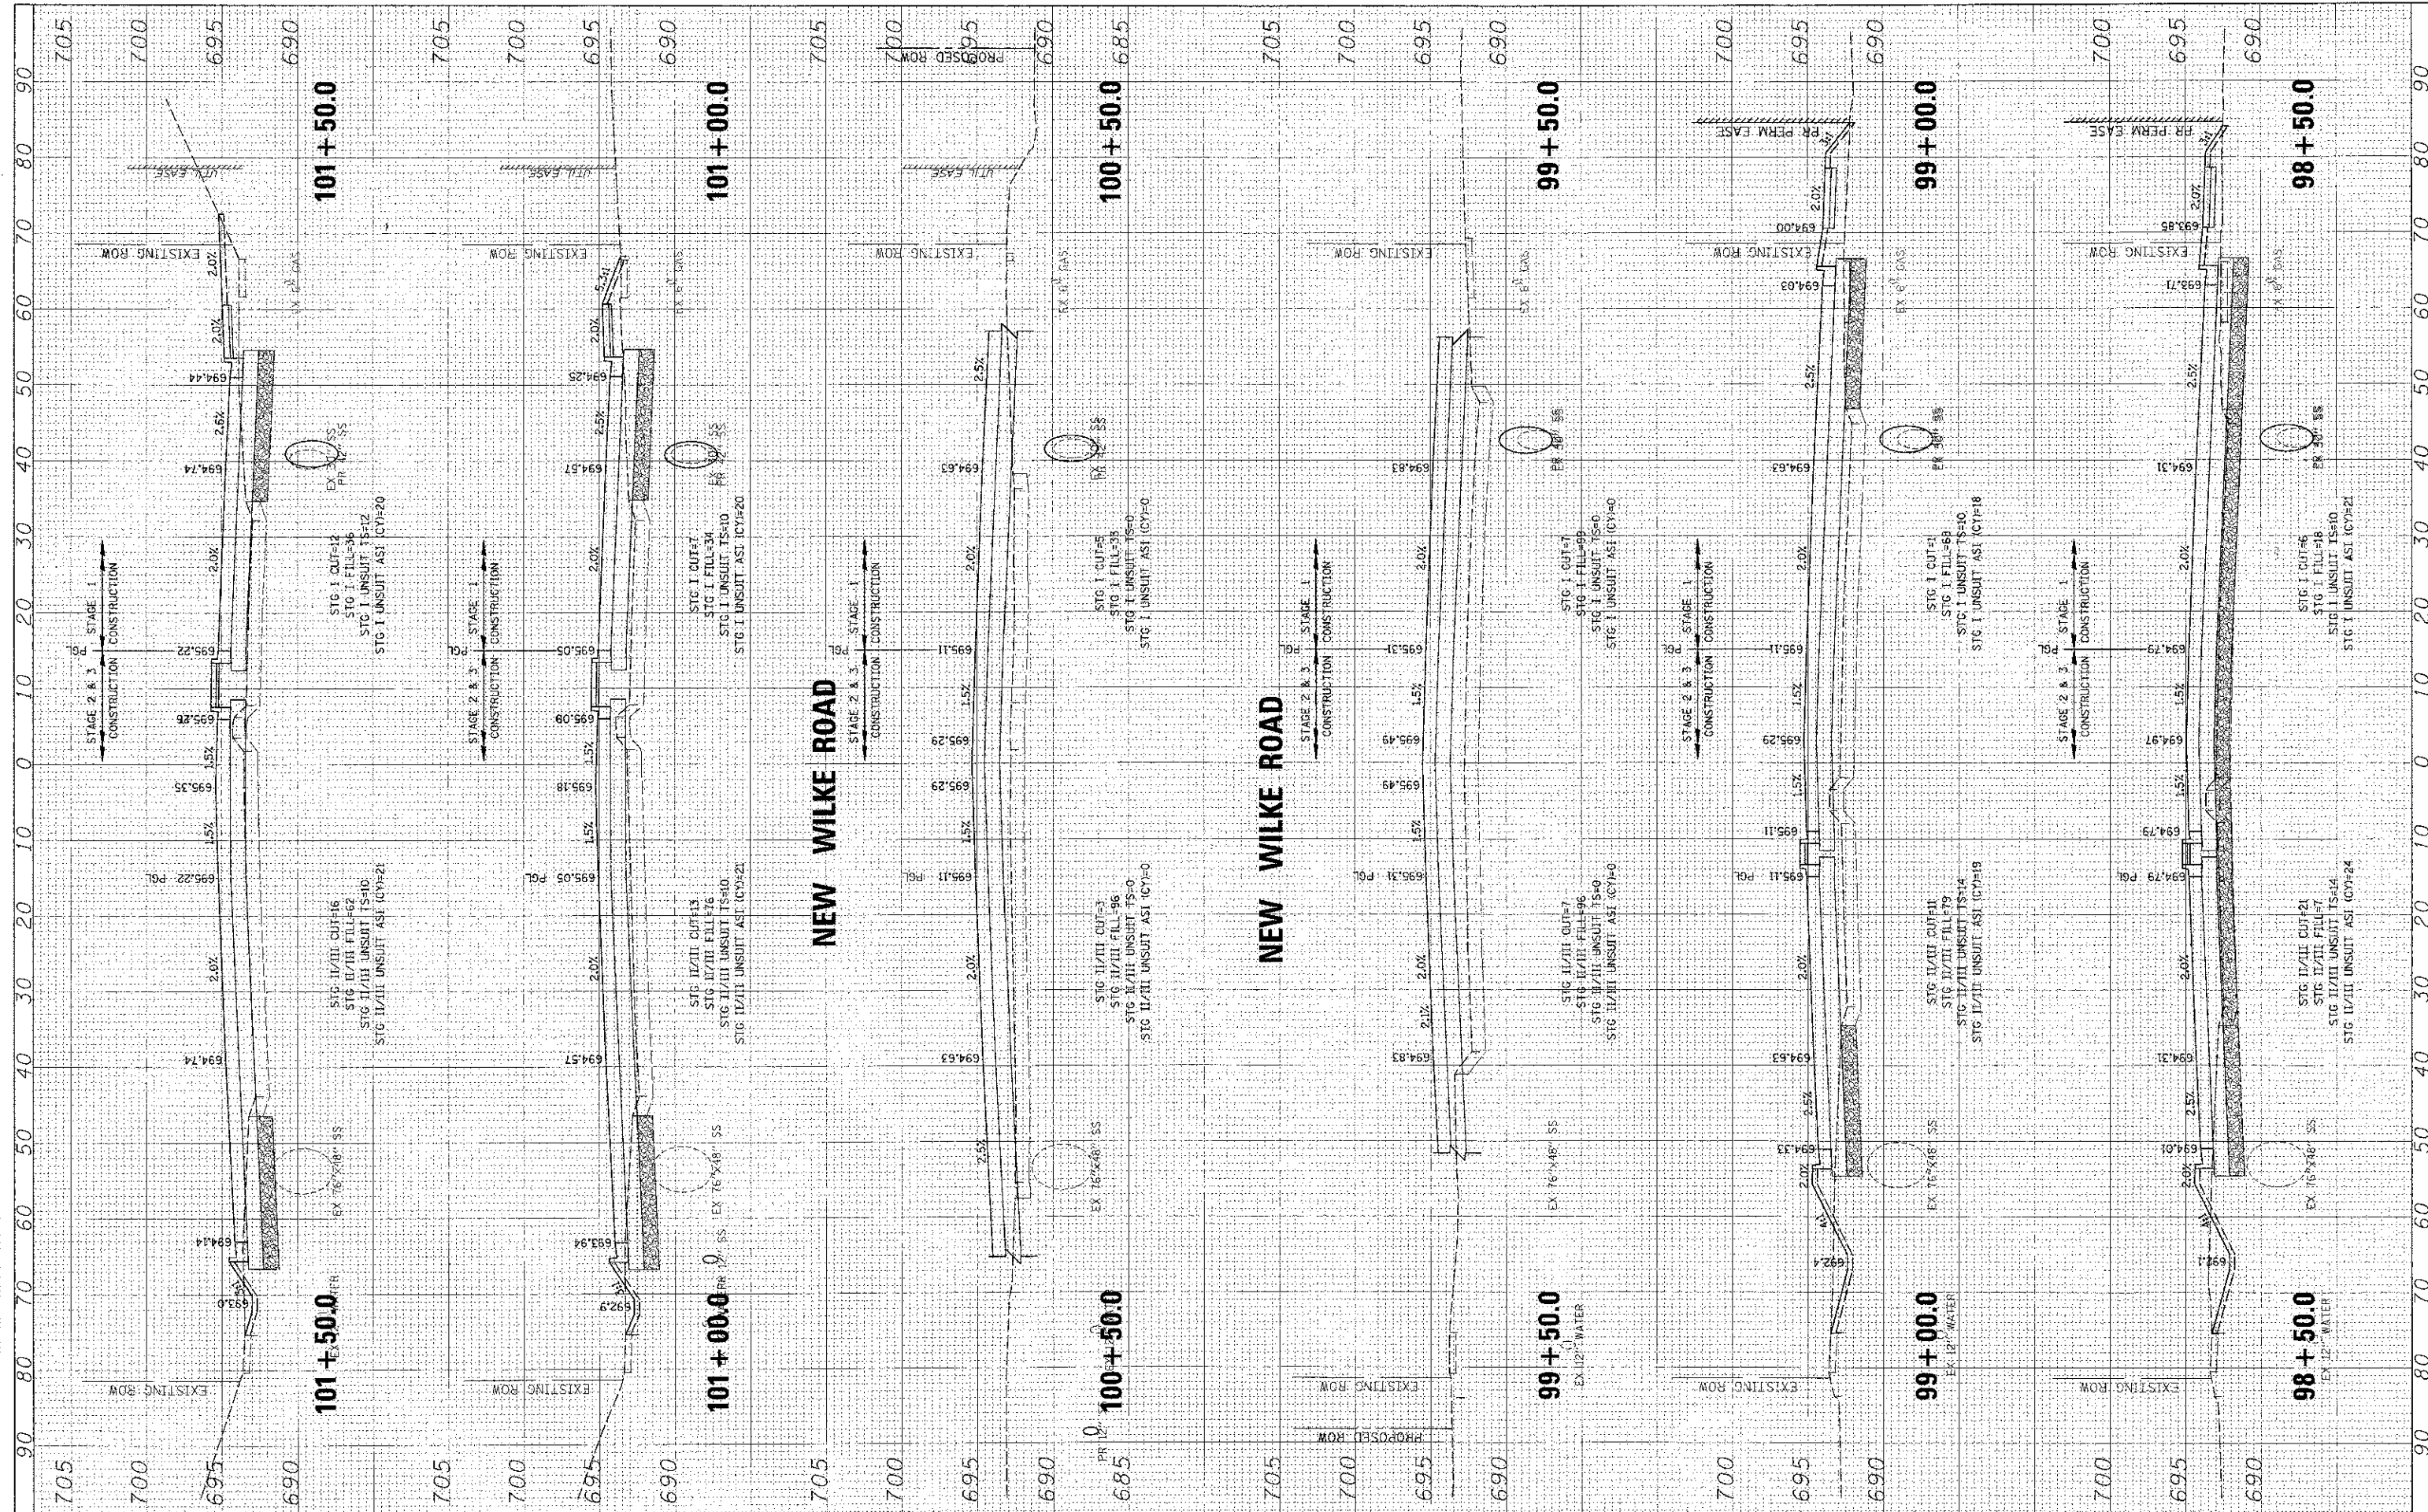

FILE NAME =	USER NAME = mvdanner	DESIGNED - BLL	REVISED -	<b>STATE OF ILLINOIS</b> <b>DEPARTMENT OF TRANSPORTATION</b>	<b>IL RTE 58 (GOLF ROAD) AND NEW WILKE ROAD IMPROVEMENTS</b> <b>CROSS SECTIONS</b> <b>IL RTE 58 (GOLF ROAD)</b>	F.A.P. RTE.	SECTION	COUNTY	TOTAL SHEET NO.	
PLT SCAL= 10'	DATE = 08/06/12	DRAWN - PMM	REVISED -			0559 I	30-00078-00-CH	COOK	116	104
SCALE: 10H 5V		CHECKED - JGS	REVISED -			SHEET NO. OF SHEETS: STA. 98+50.0 TO STA. 101+50.0		CONTRACT NO. 83735		
		DATE	REVISED			FED. ROAD DIST. NO. ILLINOIS FED. AID PROJECT				