


| | | |
|-----------|-------------|------|
| FINAL | CONVISED | DATE |
| SURVEY | P.L. FILE | |
| NOTE BOOK | TEMPERATURE | |
| AREAS | AREAS | |
| AREAS | AREAS | |

| | |
|------|------|
| DATE | 2012 |
| DATE | 2012 |
| DATE | 2012 |
| DATE | 2012 |
| DATE | 2012 |

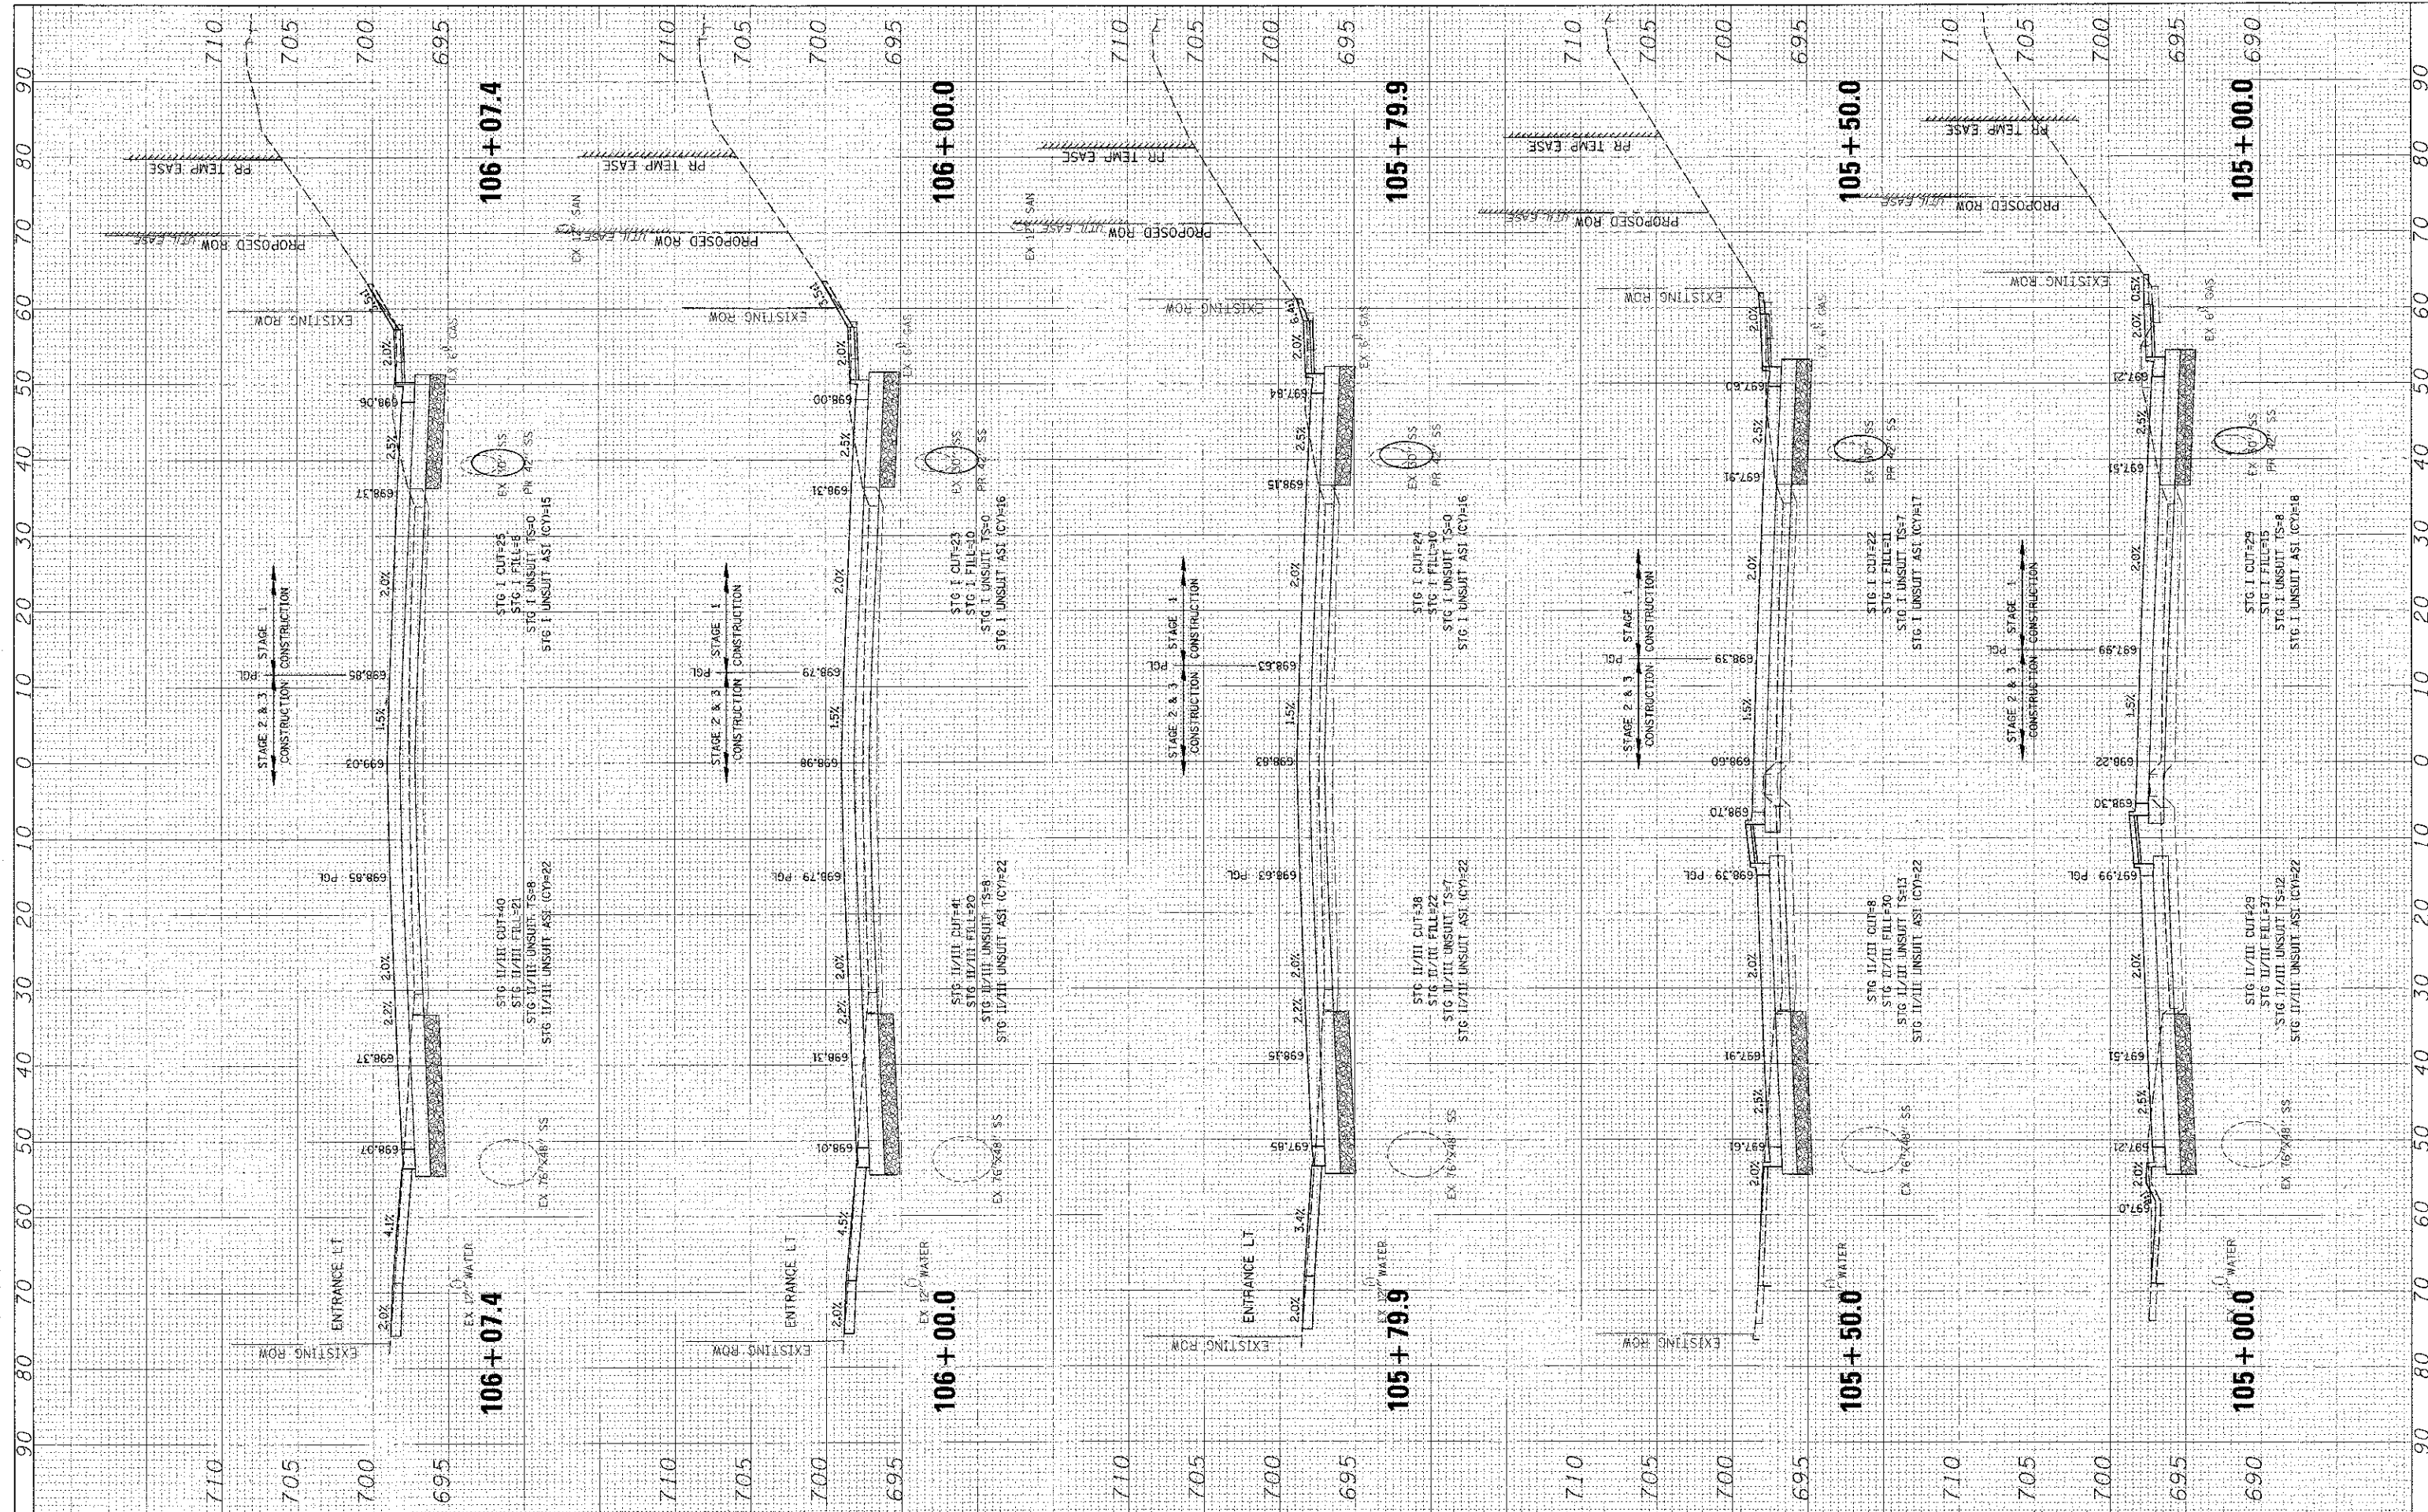

| | | | | | | | | | | | | |
|--|--------------------|-----------------|-----------|---|---|---------------------|--------------------------------|---------------------|---------------------------|--------------------|---------------------|------------------|
| FILE NAME H:\PROJECTS\98-36\BR23\CV\1\XSECTION\9836111R23.5 | USER NAME mward | DESIGNED - BLL | REVISED - | STATE OF ILLINOIS DEPARTMENT OF TRANSPORTATION | IL RTE 58 (GOLF ROAD) AND NEW WILKE ROAD IMPROVEMENTS CROSS SECTIONS IL RTE 58 (GOLF ROAD) | | | F.A.P. RTE. 0559 | SECTION 00-00078-00-CH | COUNTY COOK | TOTAL SHEETS 116 | SHEET NO. 106 |
| PLT SCALE - 1\"/> | | | | | | | | | | | | |
| PLT DATE - 8/31/2012 | DATE - 08/06/12 | CHECKED - JGS | REVISED - | | SCALE: 10H 5V | SHEET NO. OF SHEETS | STA. 105+00.0 TO STA. 106+07.4 | FED. ROAD DIST. NO. | ILLINOIS FED. AID PROJECT | CONTRACT NO. 83735 | | |
| | | DATE - 08/06/12 | REVISED - | | | | | | | | | |