


DATE	
REVISION	
NO.	
BY	
DATE	
BY	
DATE	
BY	
DATE	
BY	
DATE	

DATE	
REVISION	
NO.	
BY	
DATE	
BY	
DATE	
BY	
DATE	
BY	
DATE	

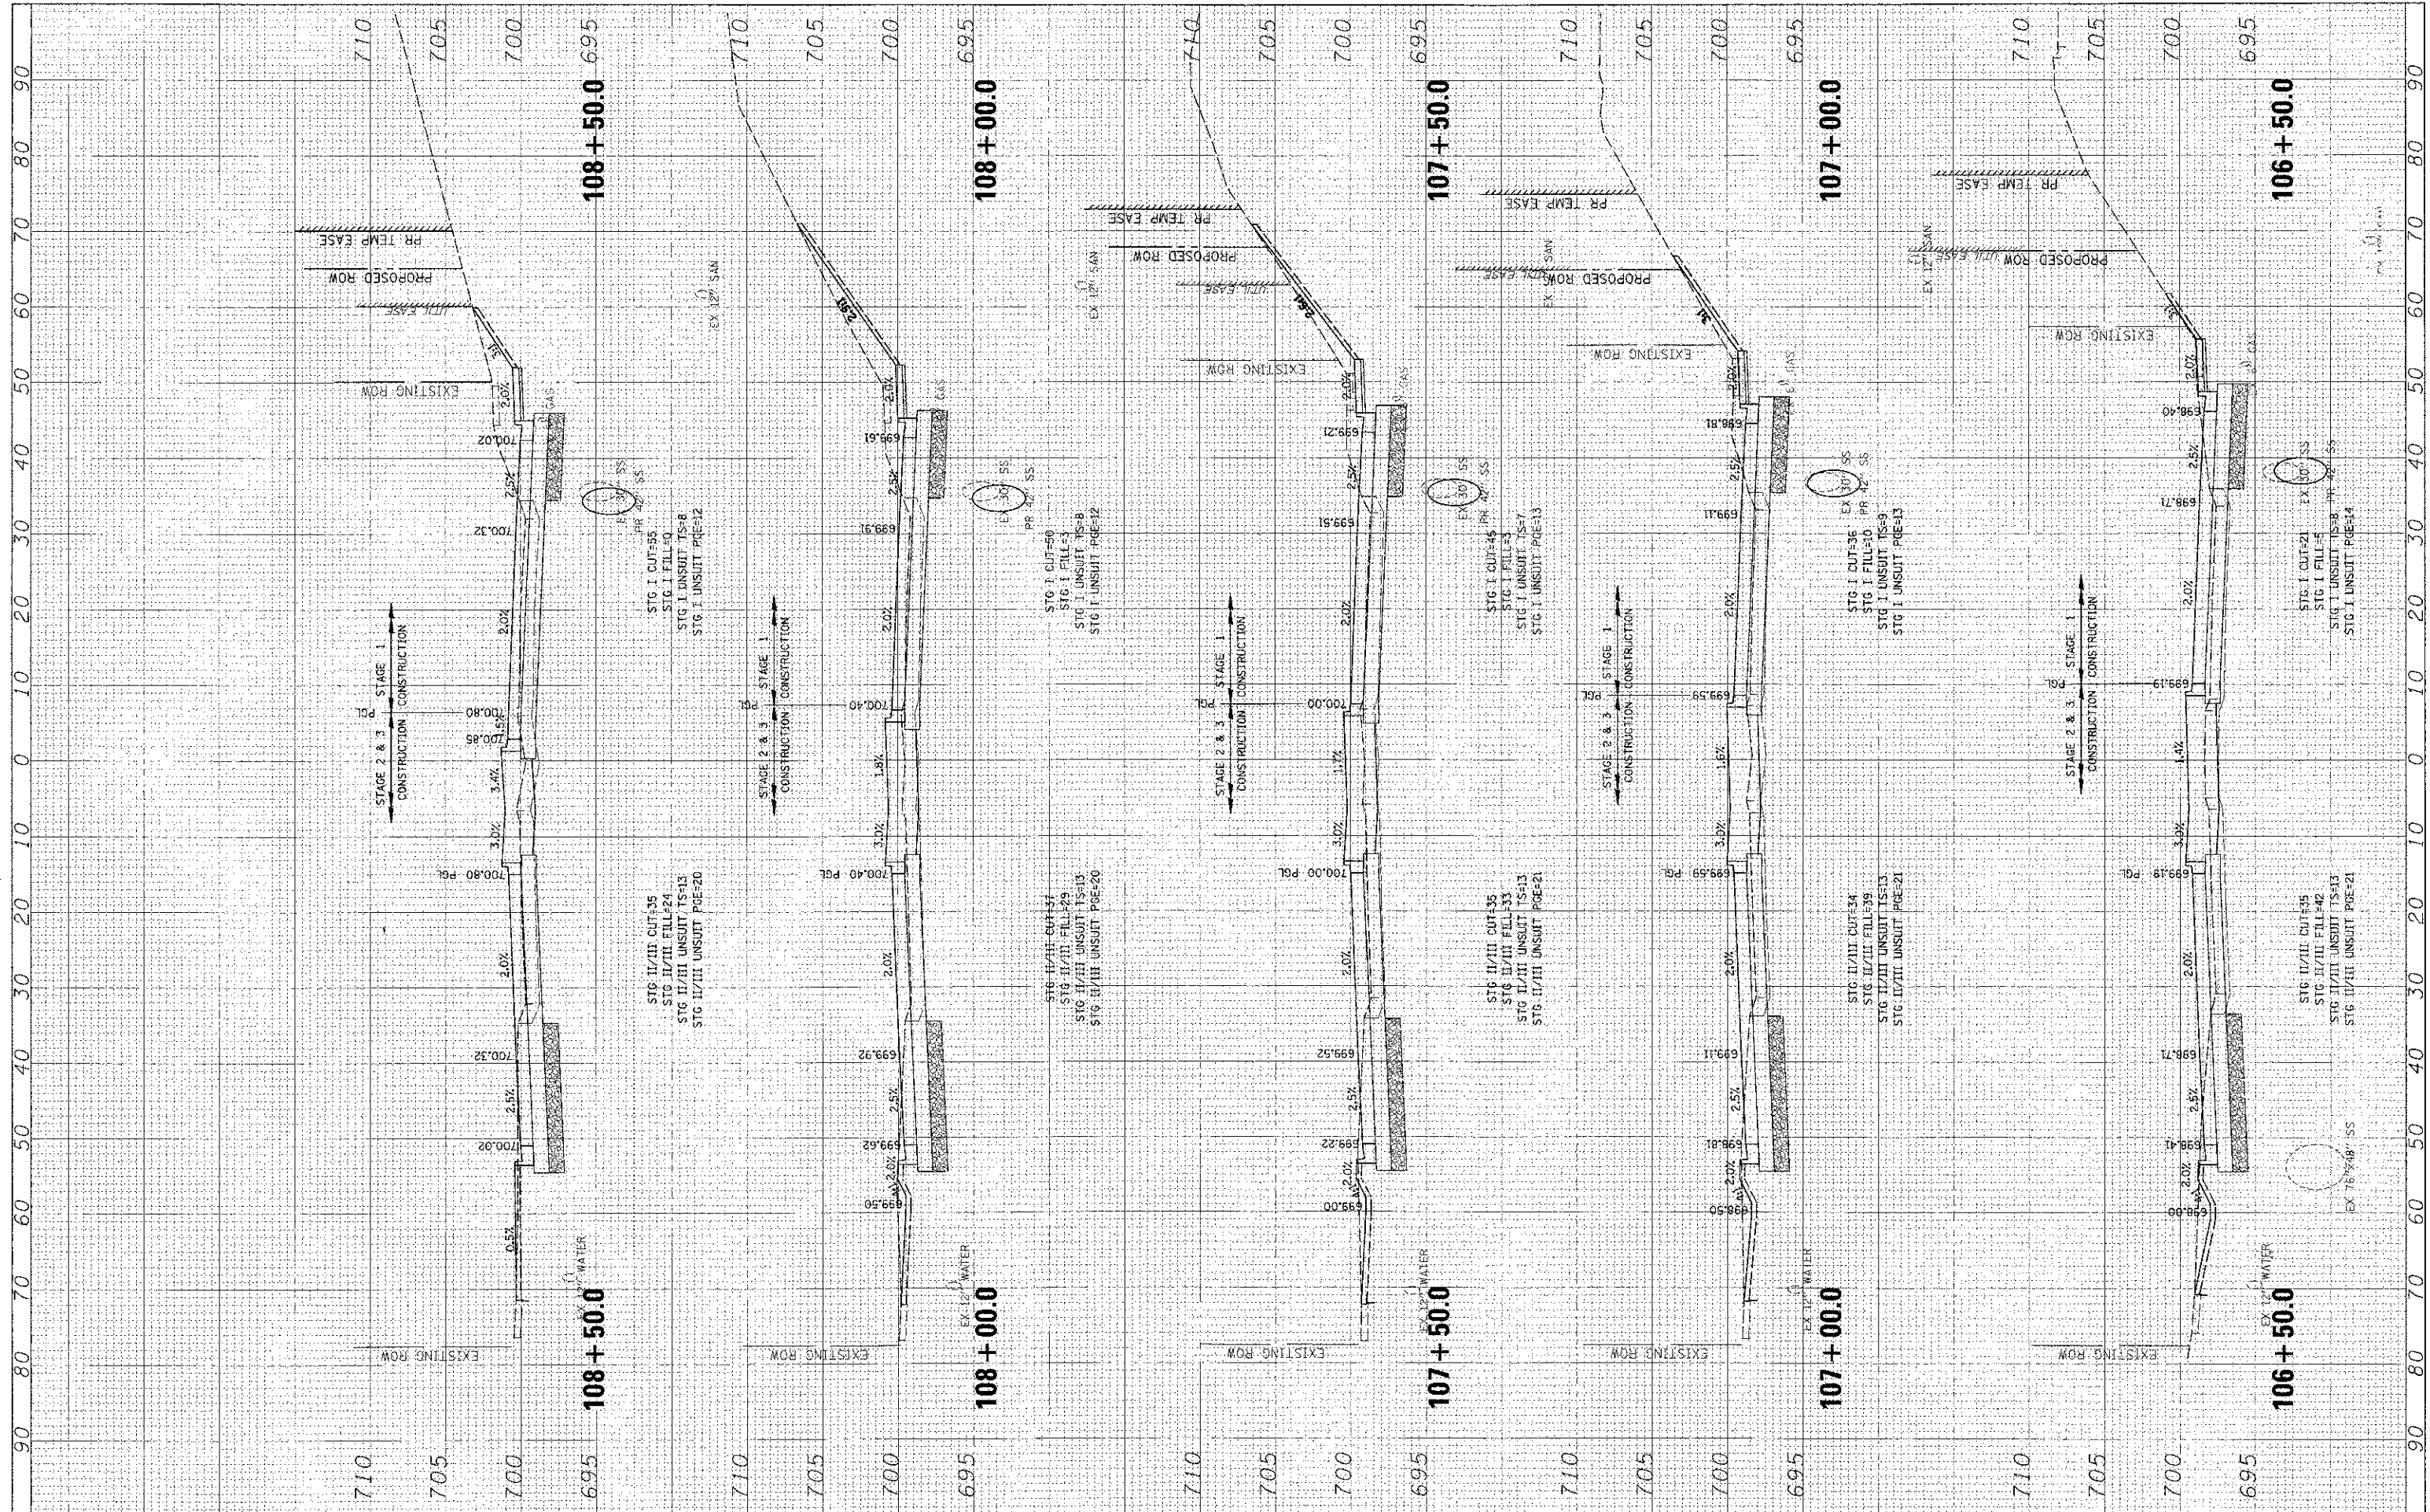

FILE NAME		USER NAME		DESIGNED		REVISED		STATE OF ILLINOIS		IL RTE 58 (GOLF ROAD) AND NEW WILKE ROAD IMPROVEMENTS		F.A.P		SECTION		COUNTY		TOTAL SHEETS		SHEET NO.	
N:\PROJECTS\108+50.0\108+50.0\108+50.0.dwg		mivardur		BILL		-		DEPARTMENT OF TRANSPORTATION		SCALE: 10H 5V		SHEET NO. OF SHEETS		0559		00-00078-00-CH		COOK		116	
PLOT SCALE: 10'		CHECKED		JGS		-				STA. 106+50.0		TC STA. 108+50.0								107	
PLOT DATE: 8/31/2012		DATE		08/06/12		-				FED. ROAD DIST. NO.		ILLINOIS FED. AID PROJECT								CONTRACT NO. 83735	