


| | |
|------|--|
| DATE | |
| DIT | |
| BY | |
| DATE | |
| BY | |
| DATE | |
| BY | |
| DATE | |

| | |
|------|--|
| DATE | |
| DIT | |
| BY | |
| DATE | |
| BY | |
| DATE | |
| BY | |
| DATE | |

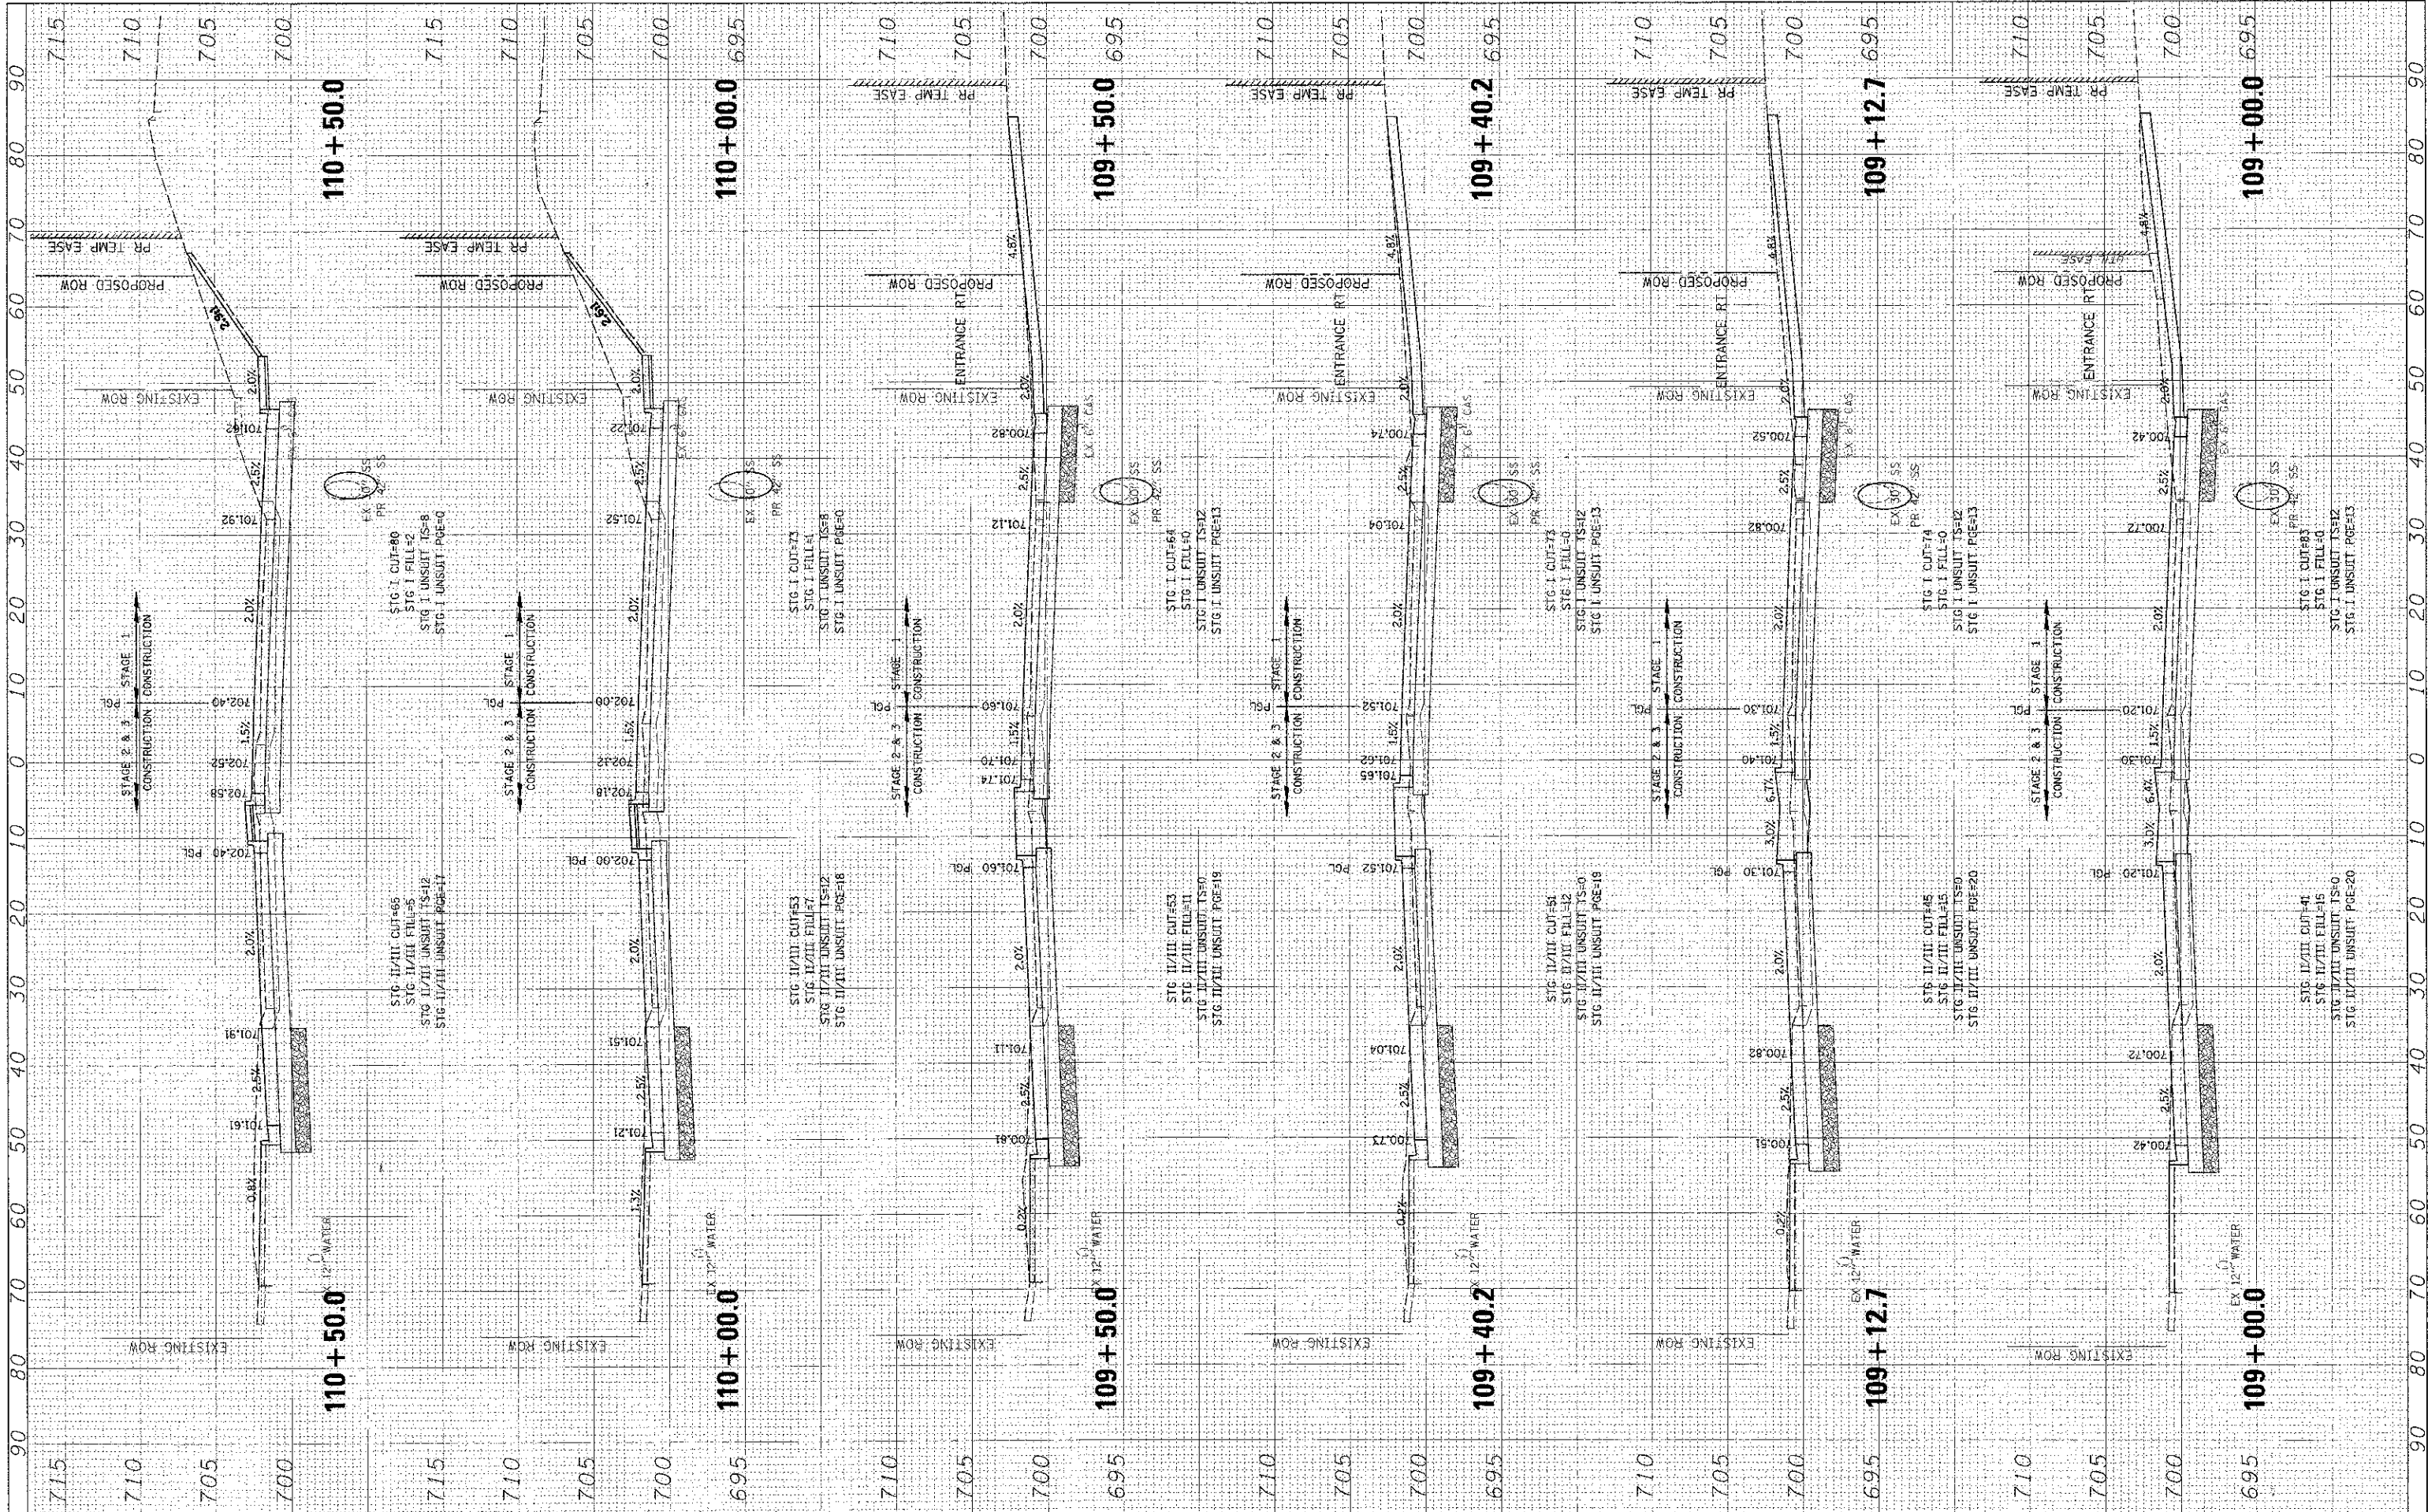

| | | | | | | | | | | | | | | |
|---|-----------|----------|----------|---------|---|--|--|--|--|--|----------------|--------|--------------|-----------|
| FILE NAME | USER NAME | DESIGNED | BL | REVISED | IL RTE 58 (GOLF ROAD) AND NEW WILKE ROAD IMPROVEMENTS CROSS SECTIONS IL RTE 58 (GOLF ROAD) | | | | | F.A.P. RTE. | SECTION | COUNTY | TOTAL SHEETS | SHEET NO. |
| M:\RD_MDS\98-3610R23\1\1\1\X960L_P983610R23.dwg | evardar | DRAWN | PMM | REVISED | STATE OF ILLINOIS DEPARTMENT OF TRANSPORTATION | | | | | 0559 | 00-00078-00-CH | COOK | 116 | 108 |
| PLT SCALE = 10' | | CHECKED | JCS | REVISED | SCALE: 10H/5V SHEET NO. OF SHEETS STA. 109+00.0 TO STA. 110+50.0 | | | | | FED. ROAD DIST. NO. ILLINOIS FED. AID PROJECT | | | | |
| PLT SCALE = 6/31/2012 | | DATE | 08/06/12 | REVISED | CONTRACT NO. 83735 | | | | | | | | | |