


FINAL	DATE
SUBMITTED	BY
SUPPLY	
REVISIONS	
NOTE BOOK	
REVISIONS	
AREAS	
AREAS	
DELETED	

ORIGINAL	DATE
SURVEY	BY
NOT WORK	
TEMP. ATC	
AREAS	
AREAS	
DELETED	

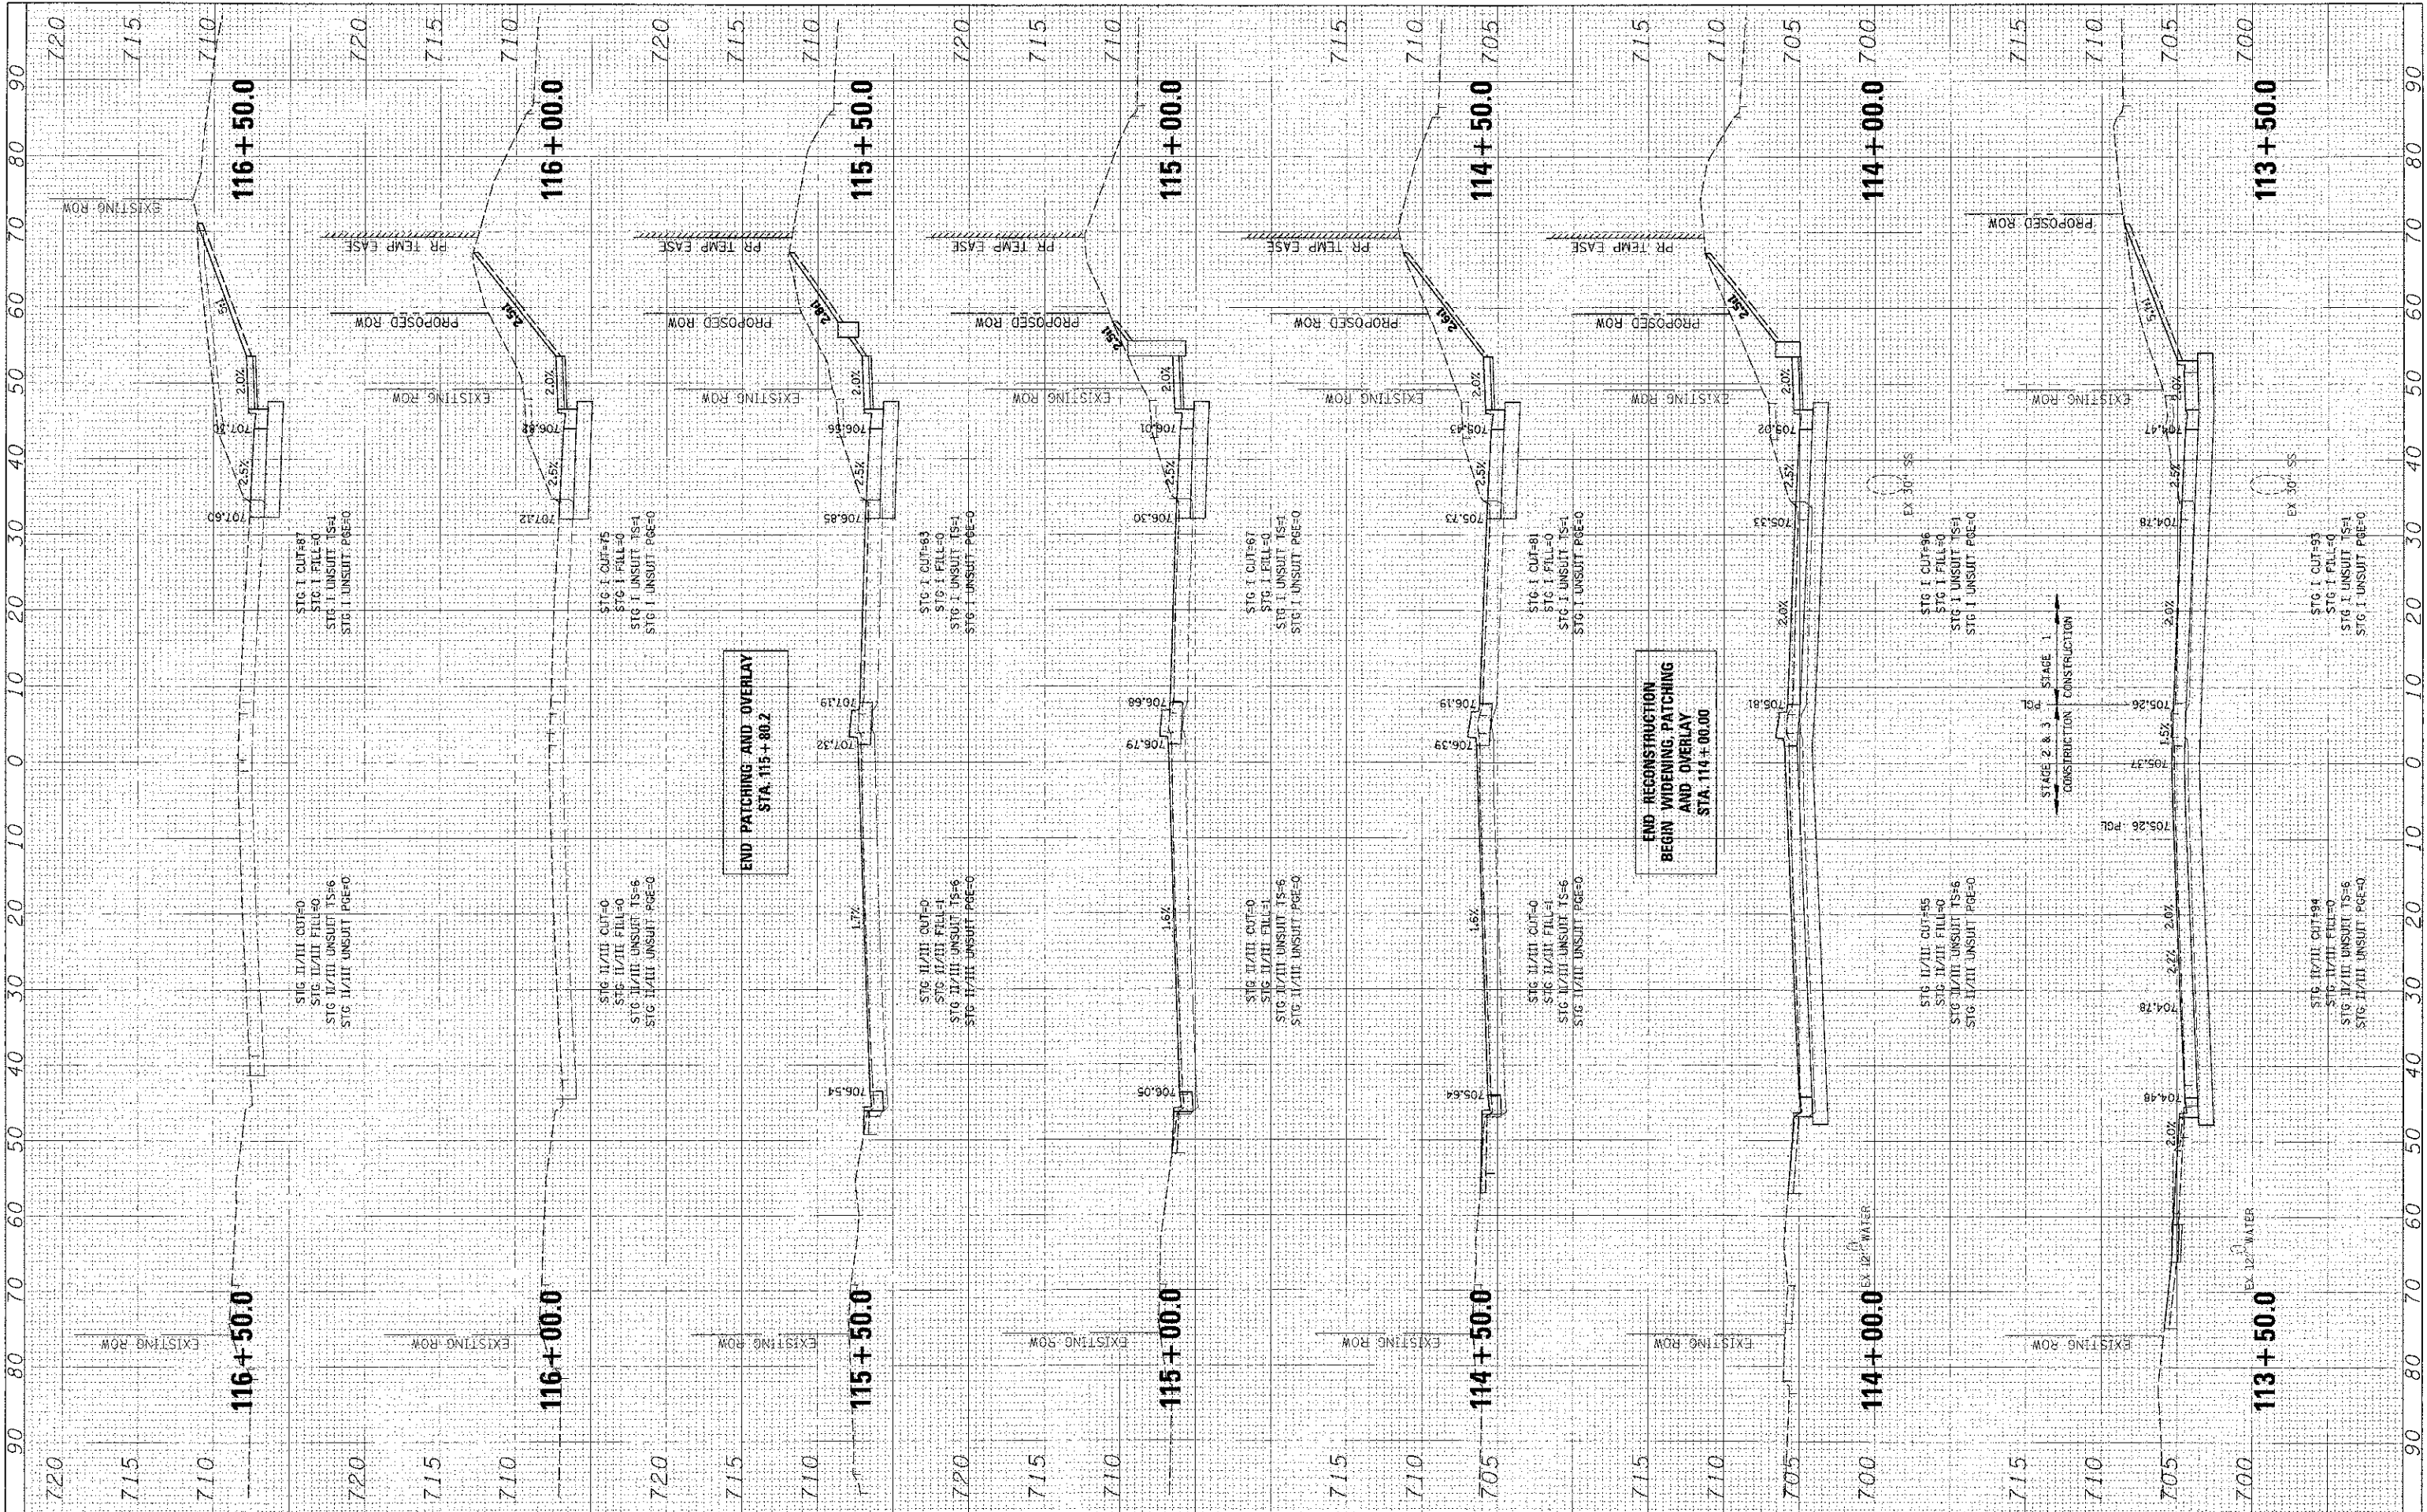

FILE NAME =	USER NAME = mvrdr-ar	DESIGNED = BLL	REVISED =	STATE OF ILLINOIS DEPARTMENT OF TRANSPORTATION	IL RTE 58 (GOLF ROAD) AND NEW WILKE ROAD IMPROVEMENTS CROSS SECTIONS IL RTE 58 (GOLF ROAD)			F.A.P. RTE. 0559	SECTION 00-00078-00-CH	COUNTY COOK	TOTAL SHEET NO. 110
DRAWN = PMM	CHECKED = JCS	DATE = 08/06/12	REVISED =		SCALE: 10' = 5'	SHEET NO. 09	OF SHEETS	STA. 113+50.0	TO STA. 116+50.0	CONTRACT NO. 83735	
PLOT SCALE = 1"					FED. ROAD DIST. NO. ILLINOIS' FED. AID PROJECT						
PLOT DATE = 8/31/2012											