


FINAL SURVEY PLOTTED	DATE
NO. 5 BOOK	NO. 5 BOOK
AREAS	AREAS
AREAS CHECKED	AREAS CHECKED

ORIGINAL SURVEY PLOTTED	DATE
NO. 5 BOOK	NO. 5 BOOK
AREAS	AREAS
AREAS CHECKED	AREAS CHECKED

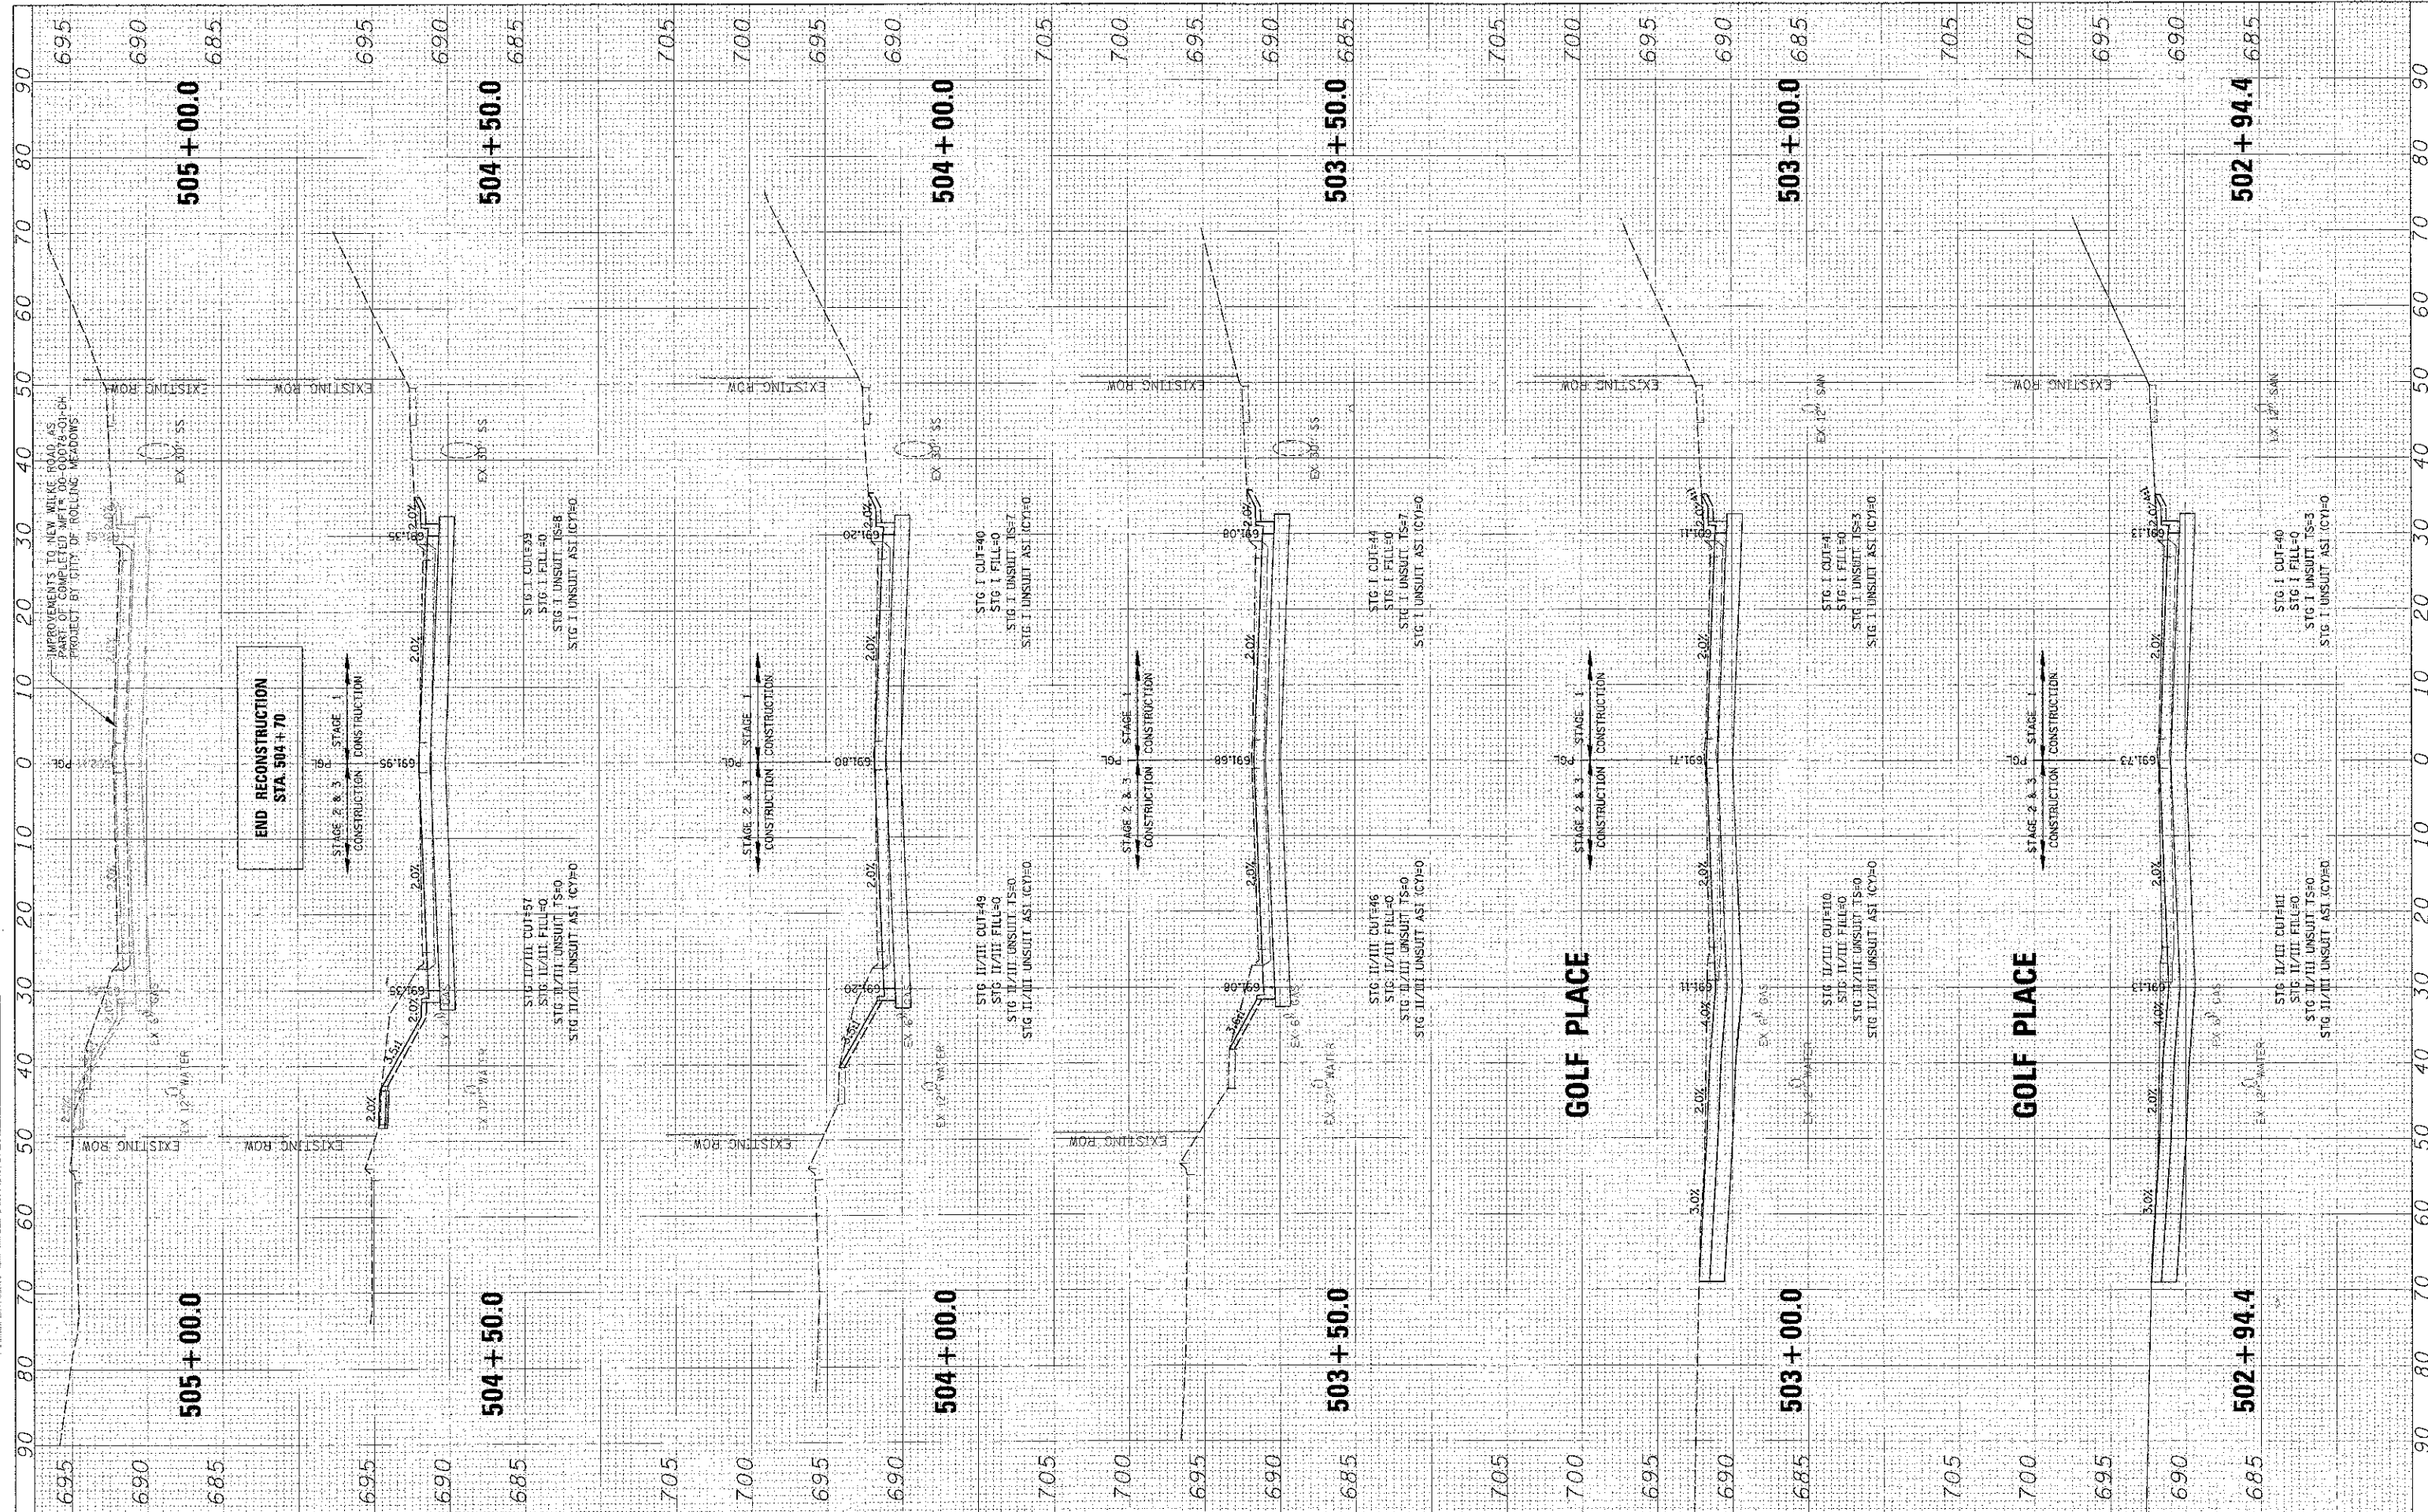

FILE NAME	USPH NAME	DESIGNED -	REVISED -	STATE OF ILLINOIS DEPARTMENT OF TRANSPORTATION	IL RTE 58 (GOLF ROAD) AND NEW WILKE ROAD IMPROVEMENTS CROSS SECTIONS NEW WILKE ROAD		F.A.P. RTE.	SECTION	COUNTY	TOTAL SHEETS	SHEET NO.
NO. 5 BOOK	NO. 5 BOOK	DRAWN -	REVISED -		0559	00-00078-00-CH	COOK	116	115		
AREAS	AREAS	CHECKED -	REVISED -		SCALE: 10H 5V SHEET NO. OF SHEETS STA. 502+94.4 TO STA. 504+50.0		CONTRACT NO. 83735		FED. ROAD DIST. NO.	(ILLINOIS) FED. AID PROJECT	
AREAS CHECKED	AREAS CHECKED	DATE -	REVISED -								