



STATE OF ILLINOIS DEPARTMENT OF TRANSPORTATION DIVISION OF HIGHWAYS PLANS FOR PROPOSED FEDERAL AID PROJECT

E.A.U. ETC.	SECTION	COUNTY	TOTAL SHEETS	SHEET NO.
N/A	10-00040-00-SW	KENDALL	12	1
FED. ROAD DIST. NO.	ILLINOIS	FED. AID PROJECT - SRTS		
CONTRACT NO. 87459				

**SAFE ROUTES TO SCHOOL
PROJECT NO. SRTS-4009(010)
SECTION NO. 10-00040-00-SW
UNITED CITY OF YORKVILLE
KENDALL COUNTY
JOB NO. C-40-069-09**

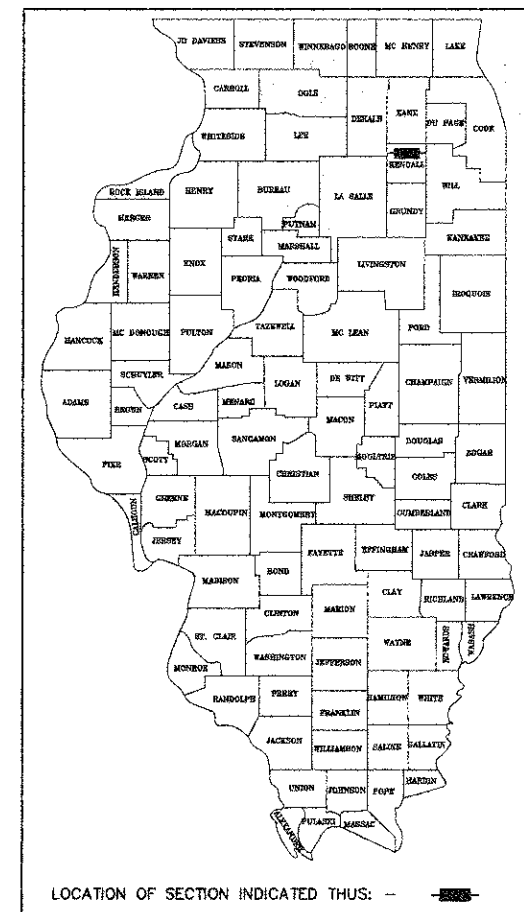

PROJECT LOCATED IN THE UNITED CITY OF YORKVILLE

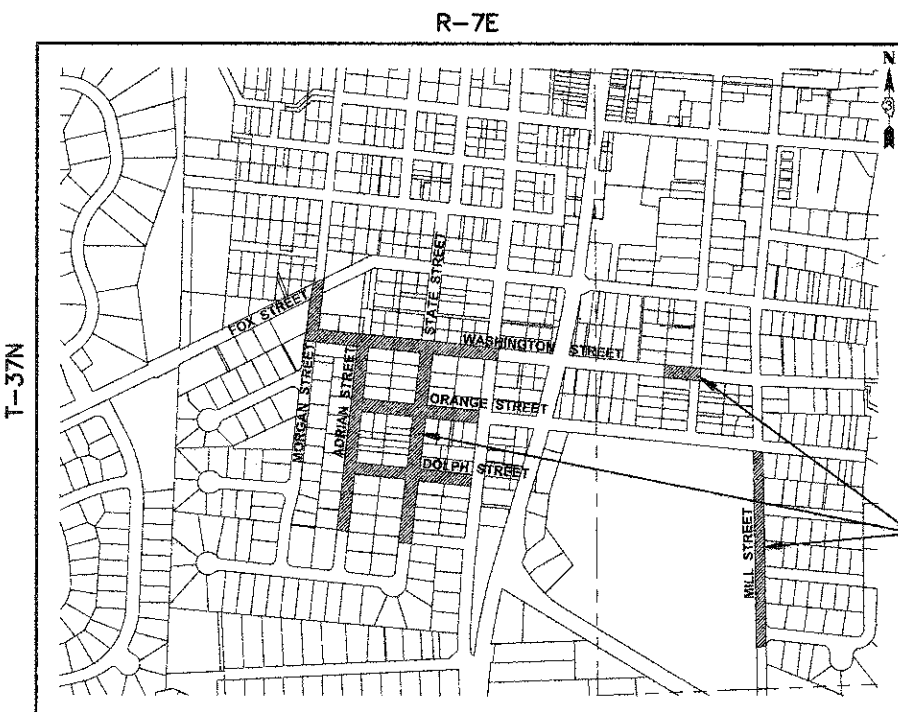


PROJECT LOCATION

E 1/2 SECTION 32, W 1/2 SECTION 33

LOCATION MAP
SCALE: 1" = 500'

GROSS & NET LENGTH OF PROJECT = 5,992 FEET (1.13 MILES)

CONSULTING ENGINEER: ENGINEERING ENTERPRISES, INC.
CONTACT: BRADLEY P. SANDERSON (630)-466-6700

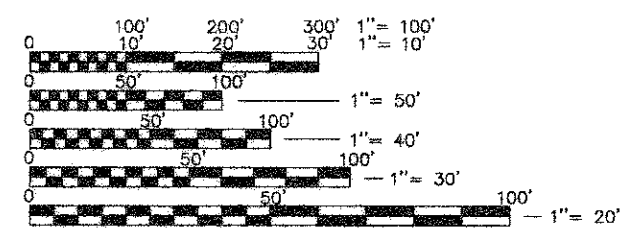

FULL SIZE PLANS HAVE BEEN PREPARED USING STANDARD ENGINEERING SCALES. REDUCED SIZED PLANS WILL NOT CONFORM TO STANDARD SCALES, IN MAKING MEASUREMENTS ON REDUCED PLANS, THE ABOVE SCALES MAY BE USED.

JULIE
JOINT UTILITY LOCATION INFORMATION FOR EXCAVATION CALL 811

Know what's below.
Call before you dig.

BENCH MARKS
UNITED CITY OF YORKVILLE SURVEY CONTROL MONUMENT #9. ELEV = 580.91
SOUTHWEST TAGGED FLANGE BOLT ON HYDRANT AT THE NORTHWEST CORNER OF MORGAN ST. AND FOX ST. ELEV = 648.64
NORTHWEST TAGGED FLANGE BOLT ON HYDRANT AT THE NORTHEAST CORNER OF STATE ST. AND BEECHER ST. ELEV = 655.22

CONTRACT 87459

Engineering Enterprises, Inc.
CONSULTING ENGINEERS
52 Wheeler Road
Sugar Grove, Illinois 60554
P: 630.466.6700 - W: www.eeiweb.com

STATE OF ILLINOIS
DEPARTMENT OF TRANSPORTATION

APPROVED Aug. 9 20 12
Nancy J. Holinski
CITY MAYOR

APPROVED 8-28 20 12
Kelly M. Stewart
DISTRICT THREE ACTING LOCAL ROADS ENGINEER

RELEASED FOR BID
BASED ON LIMITED
REVIEW 8-28 20 12
Eric S. Throckmorton
DEPUTY DIRECTOR OF HIGHWAYS, REGION TWO ENGINEER

DATE: Aug. 1, 2012

BY: Sean W. Mikos
SEAN W. MIKOS

LICENSE EXPIRES: NOVEMBER 30, 2013

SEAL

PRINTED BY THE AUTHORITY OF THE STATE OF ILLINOIS