
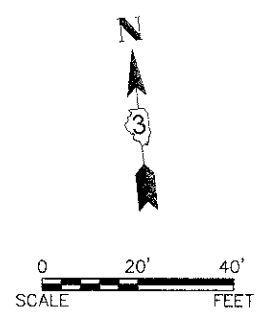
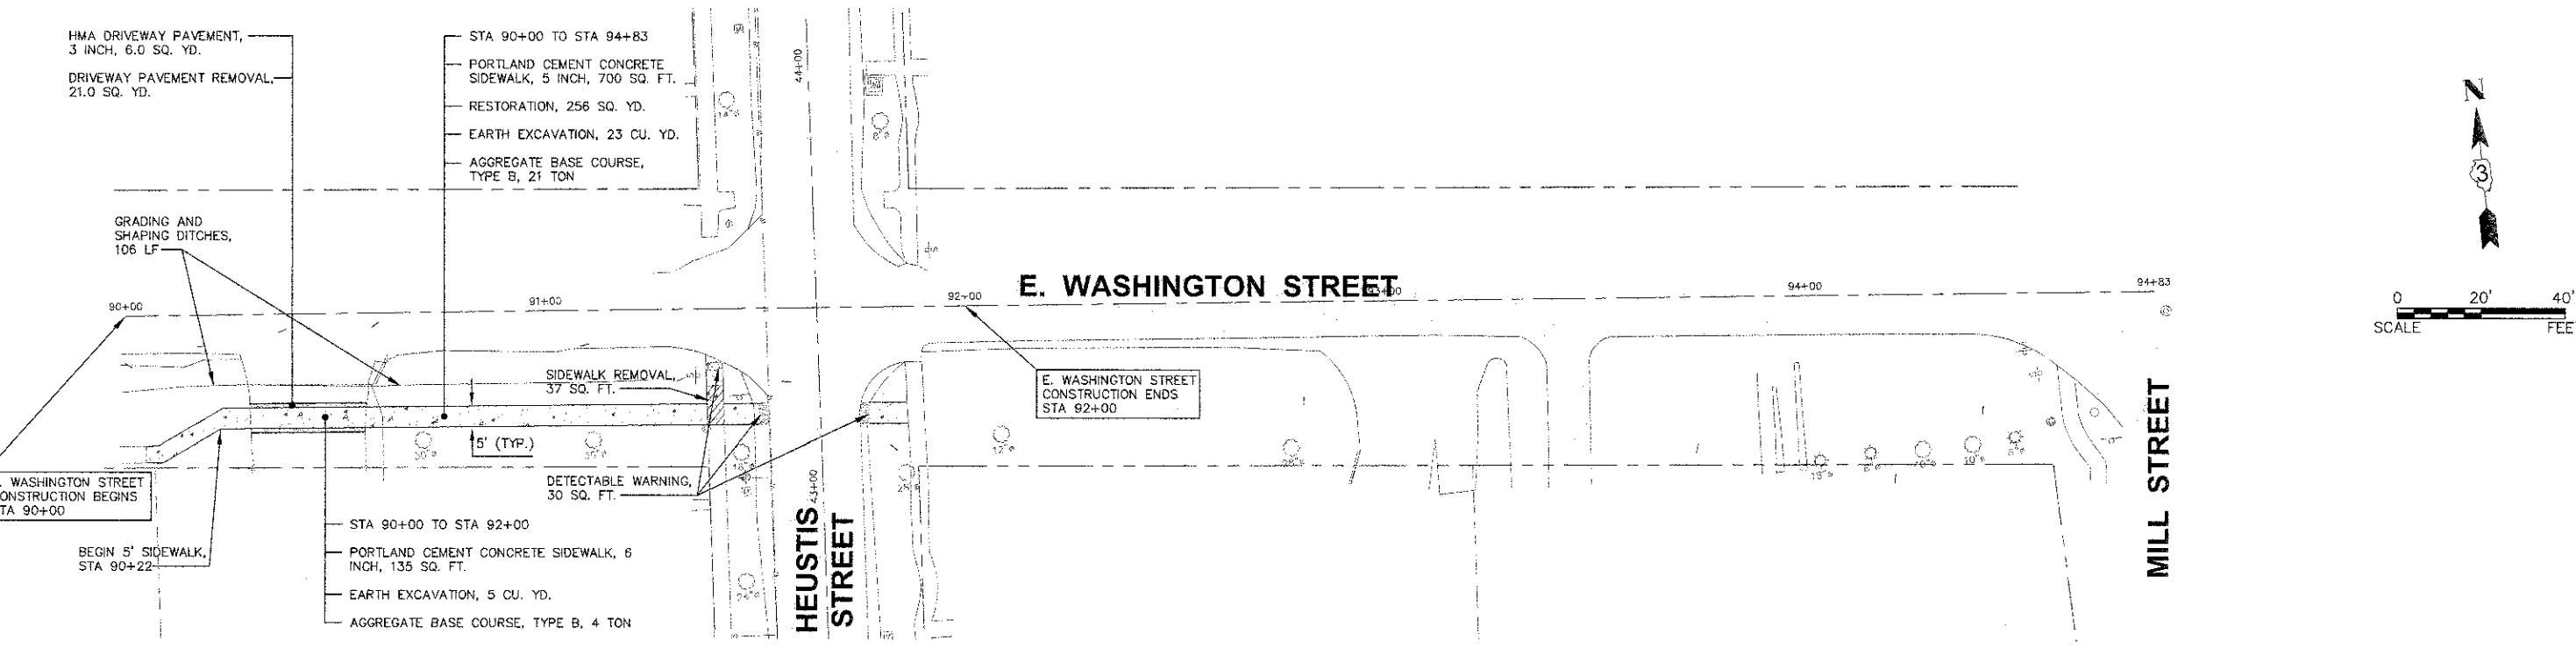
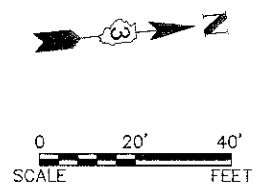


P.A.U. RTE.	SECTION	COUNTY	TOTAL SHEETS	SHEET NO.
N/A	10-00040-00-SW	KENDALL	12	5

CONTRACT NO. 87459

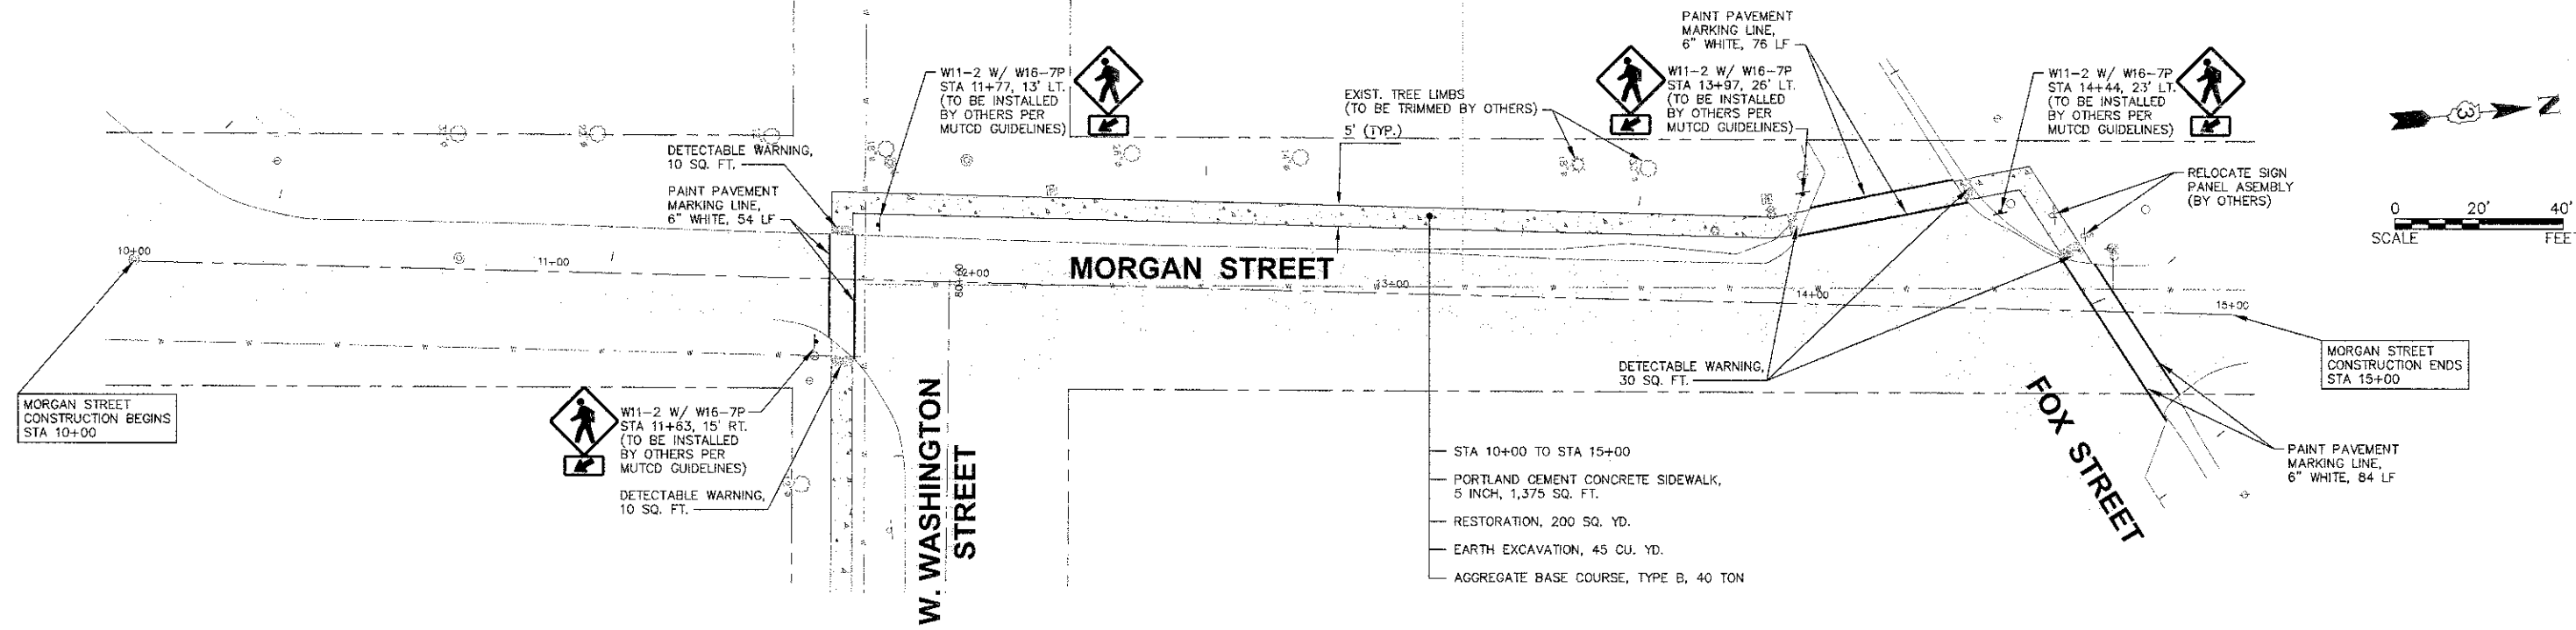

Plotted: August 2, 2012 @ 11:30 AM By: Kris Pung - Tab: 05 Morgan St 22x34

COPYRIGHT © 2012 ENGINEERING ENTERPRISES, INC.

Engineering Enterprises, Inc.
 CONSULTING ENGINEERS
 52 Wheeler Road
 Sugar Grove, Illinois 60554
 630.466.6700 / www.eeiweb.com

UNITED CITY OF YORKVILLE
 800 GAME FARM ROAD
 YORKVILLE, IL 60560

NO.	DATE	REVISIONS
1	7/31/12	REVISED PER IDOT COMMENTS

SAFE ROUTES TO SCHOOL
 UNITED CITY OF YORKVILLE
 KENDALL COUNTY, ILLINOIS

MORGAN & E. WASHINGTON STREETS
 MORGAN - STA 10+00 TO STA 15+00
 E. WASH. - STA 90+00 TO STA 92+00

DATE:	JUNE 2012
PROJECT NO.:	Y01114
FILE:	Y01114-PLAN
SHEET	5 OF 12

PATH: \\SSK\PROJ\Y01114-CBD\DWG\DWG_FINAL_ENG\Y01114-PLAN