
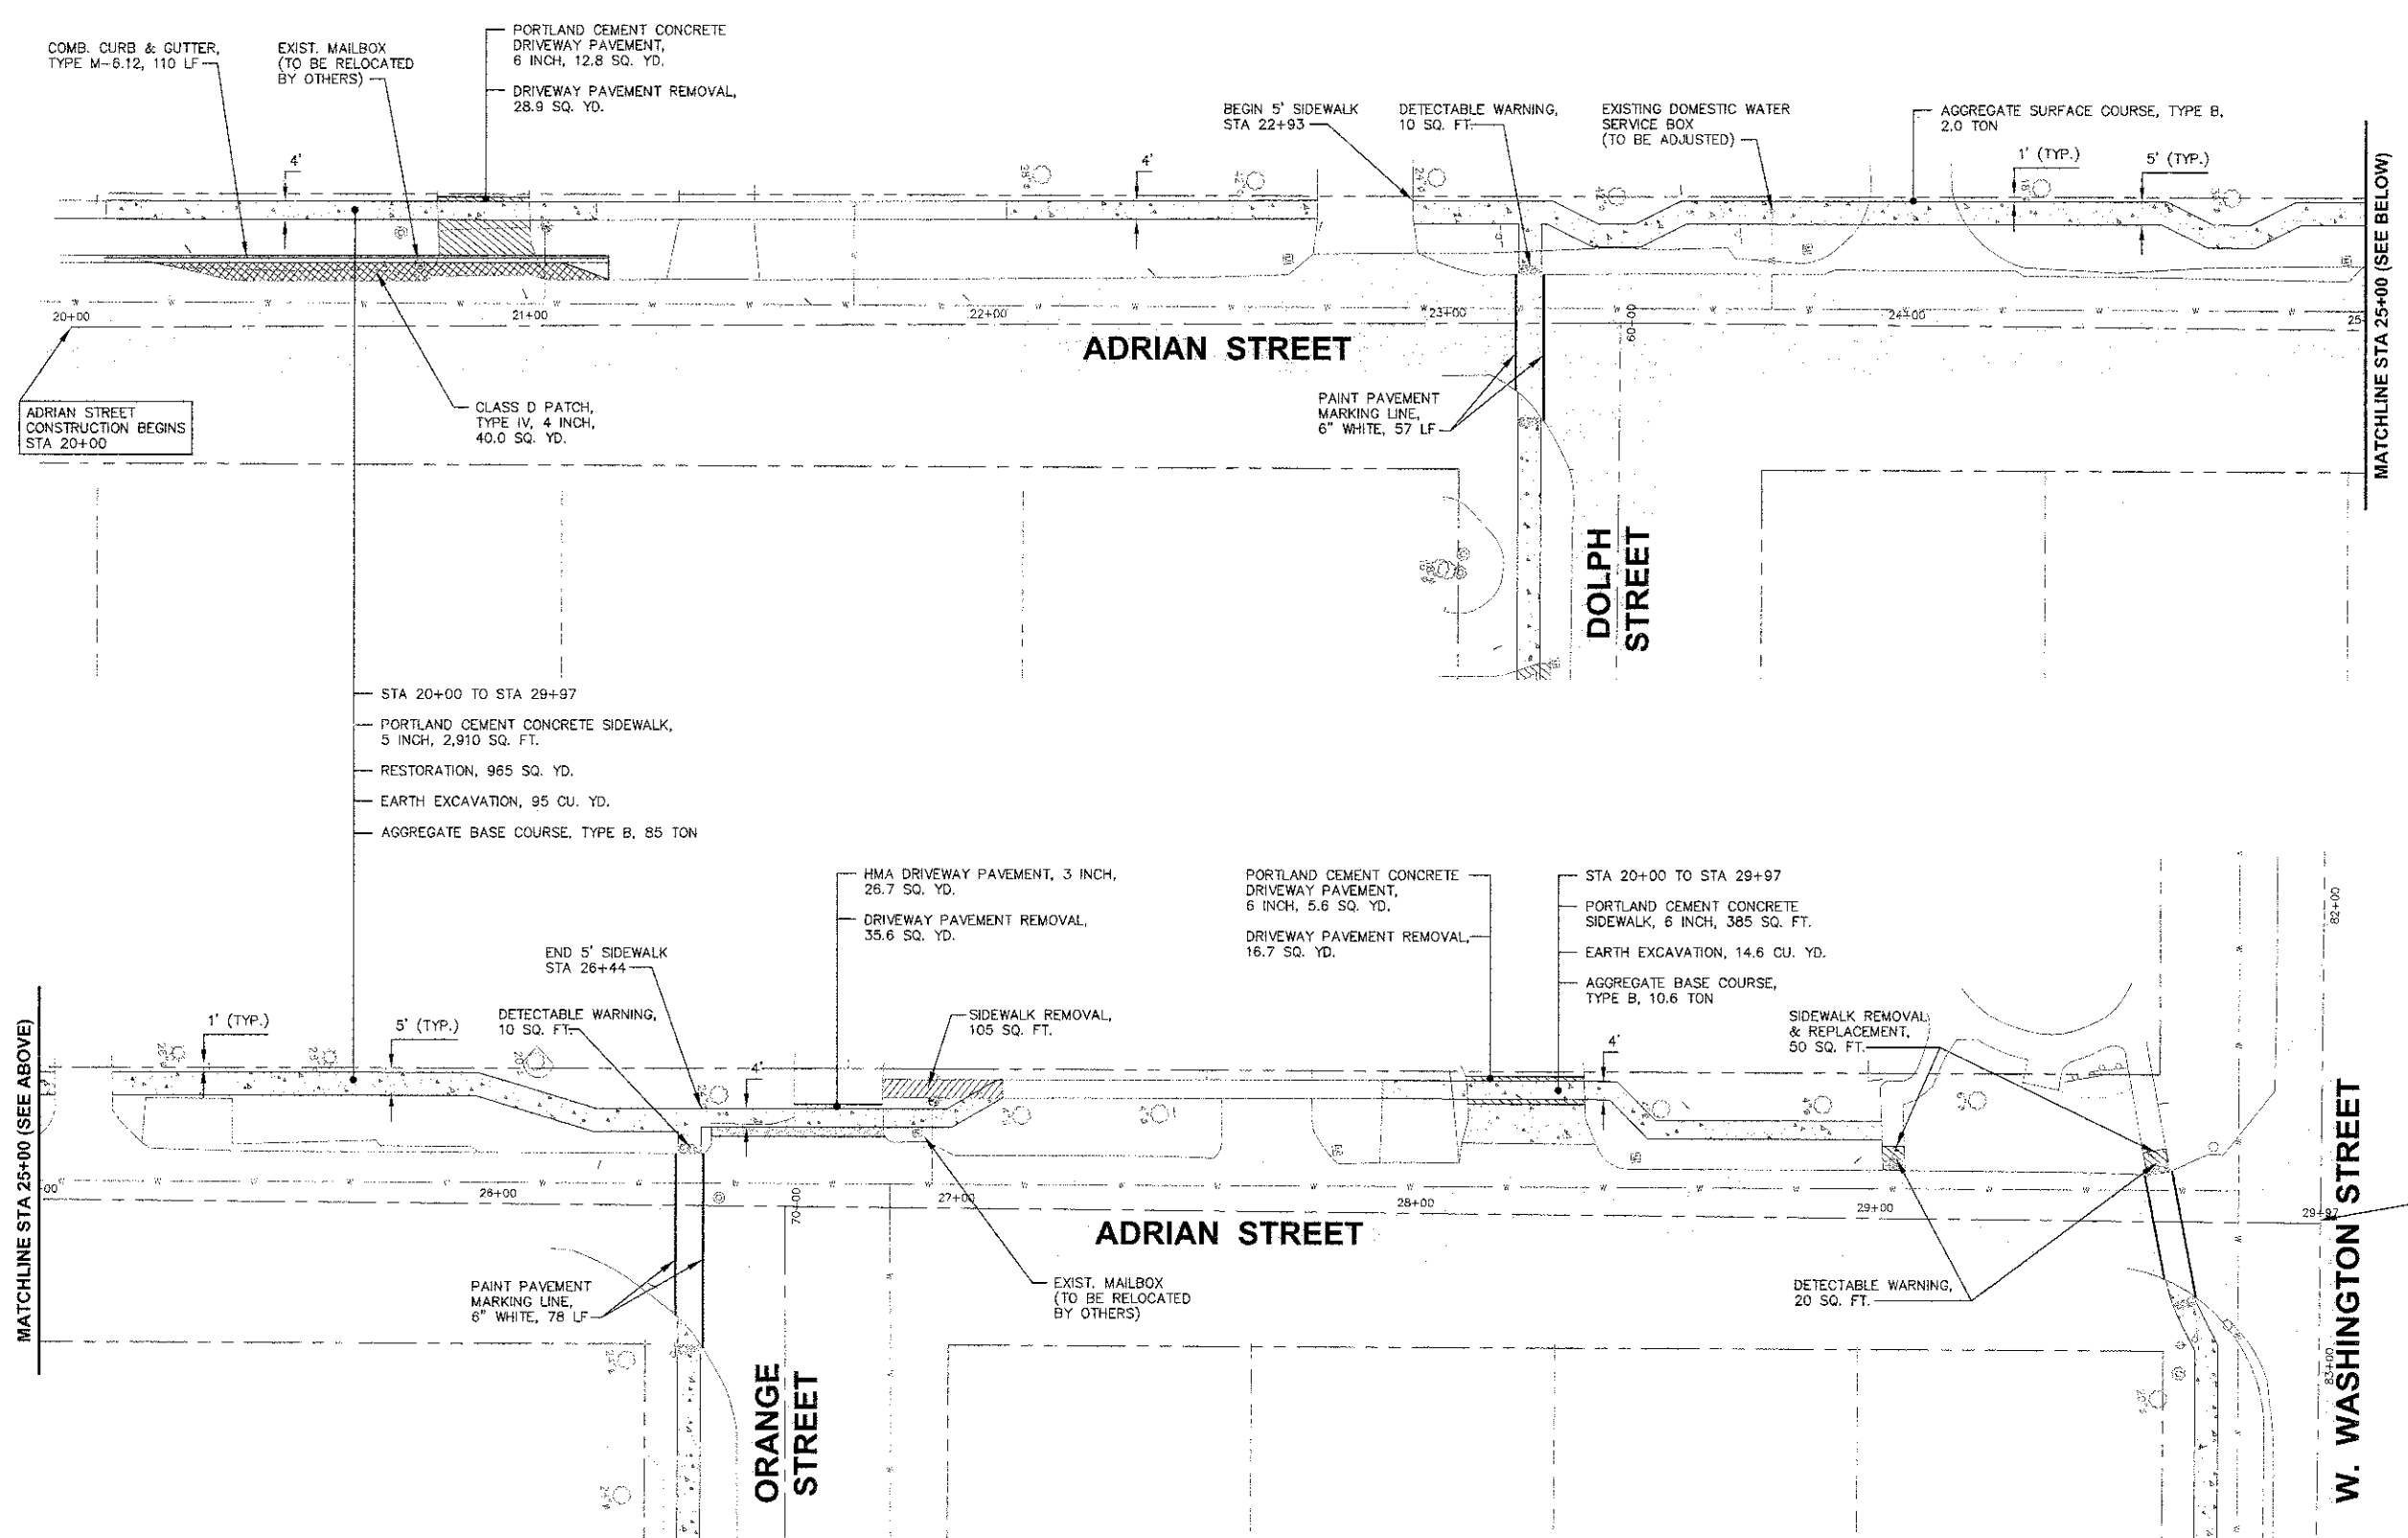


P.A.U. RTE.	SECTION	COUNTY	TOTAL SHEETS	SHEET NO.
N/A	10-00040-00-SW	KENDALL	12	6
CONTRACT NO. 87459				

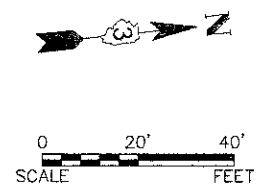

ADRIAN STREET CONSTRUCTION BEGINS STA 20+00

MATCHLINE STA 25+00 (SEE BELOW)

MATCHLINE STA 25+00 (SEE ABOVE)

ADRIAN STREET CONSTRUCTION ENDS STA 29+97

- STA 20+00 TO STA 29+97
- PORTLAND CEMENT CONCRETE SIDEWALK, 5 INCH, 2,910 SQ. FT.
- RESTORATION, 965 SQ. YD.
- EARTH EXCAVATION, 95 CU. YD.
- AGGREGATE BASE COURSE, TYPE B, 85 TON

Plotted: July 31, 2012 @ 3:28 PM By: Larry Nolan - Tab: 06, Adrian, S1, 22x34
 COPYRIGHT © 2012 ENGINEERING ENTERPRISES, INC.

Engineering Enterprises, Inc.
 CONSULTING ENGINEERS
 52 Wheeler Road
 Sugar Grove, Illinois 60554
 630.466.6700 / www.eeiweb.com

UNITED CITY OF YORKVILLE
 800 GAME FARM ROAD
 YORKVILLE, IL 60560

NO.	DATE	REVISIONS
1	7/31/12	REVISED PER IDOT COMMENTS

SAFE ROUTES TO SCHOOL
 UNITED CITY OF YORKVILLE
 KENDALL COUNTY, ILLINOIS

ADRIAN STREET
 STA 20+00 TO STA 29+97

DATE:	JUNE 2012
PROJECT NO.:	Y01114
FILE:	Y01114-PLAN
SHEET	6 OF 12

P:\0114\2012\06\Y01114-CD\DWG\DWG_Plan.dwg ENG:Y01114-PLAN