
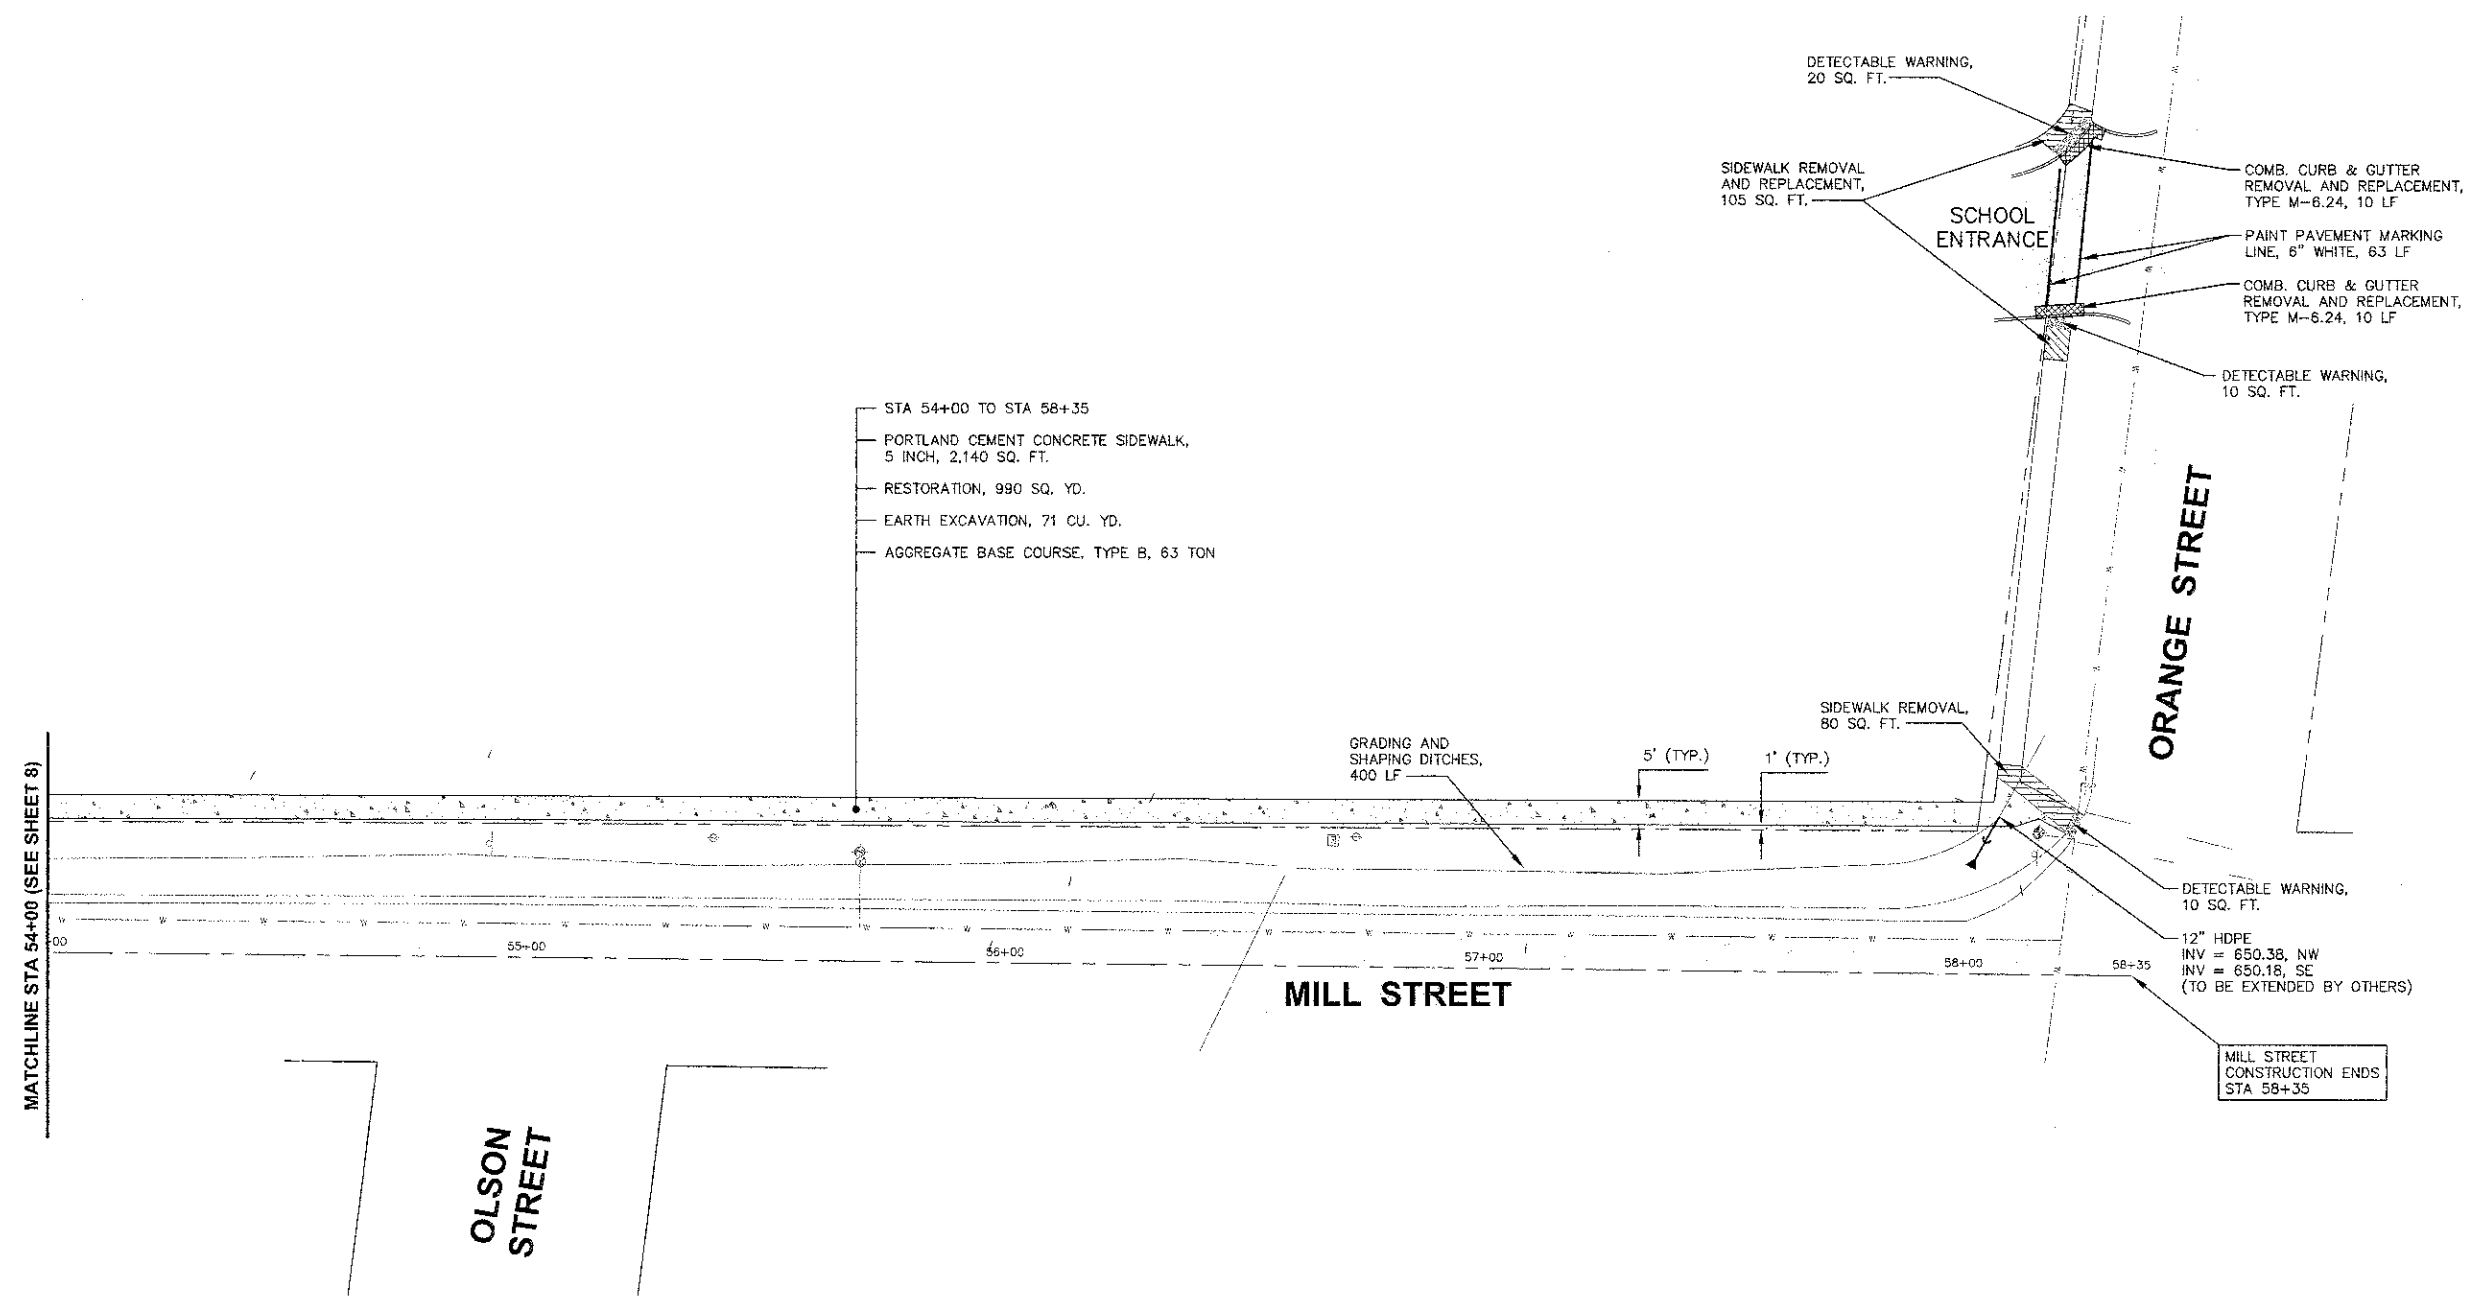


P.A.U. RTE.	SECTION	COUNTY	TOTAL SHEETS	SHEET NO.
N/A	10-00040-00-SW	KENDALL	12	9
CONTRACT NO. 87459				

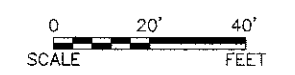

- STA 54+00 TO STA 58+35
- PORTLAND CEMENT CONCRETE SIDEWALK, 5 INCH, 2,140 SQ. FT.
- RESTORATION, 990 SQ. YD.
- EARTH EXCAVATION, 71 CU. YD.
- AGGREGATE BASE COURSE, TYPE B, 63 TON

MATCHLINE STA 54+00 (SEE SHEET 8)

OLSON STREET

ORANGE STREET

MILL STREET

MILL STREET CONSTRUCTION ENDS STA 58+35

Printed: July 31, 2012 @ 3:29 PM By: Larry Nelson - Job: 00 - Mill St. 2x24

COPYRIGHT © 2012 ENGINEERING ENTERPRISES, INC.

Engineering Enterprises, Inc.
CONSULTING ENGINEERS
52 Wheeler Road
Sugar Grove, Illinois 60554
630.466.6700 / www.eeiweb.com

UNITED CITY OF YORKVILLE
800 GAME FARM ROAD
YORKVILLE, IL 60560

NO.	DATE	REVISIONS
1	7/31/12	REVISED PER IDOT COMMENTS

SAFE ROUTES TO SCHOOL
UNITED CITY OF YORKVILLE
KENDALL COUNTY, ILLINOIS

MILL STREET
STA 54+00 TO STA 58+35

DATE:	JUNE 2012
PROJECT NO.:	Y01114
FILE:	Y01114-PLAN
SHEET	9 OF 12

P:\01114 - CSD\DWG\DWG_FINAL_ENG\Y01114-PLAN