
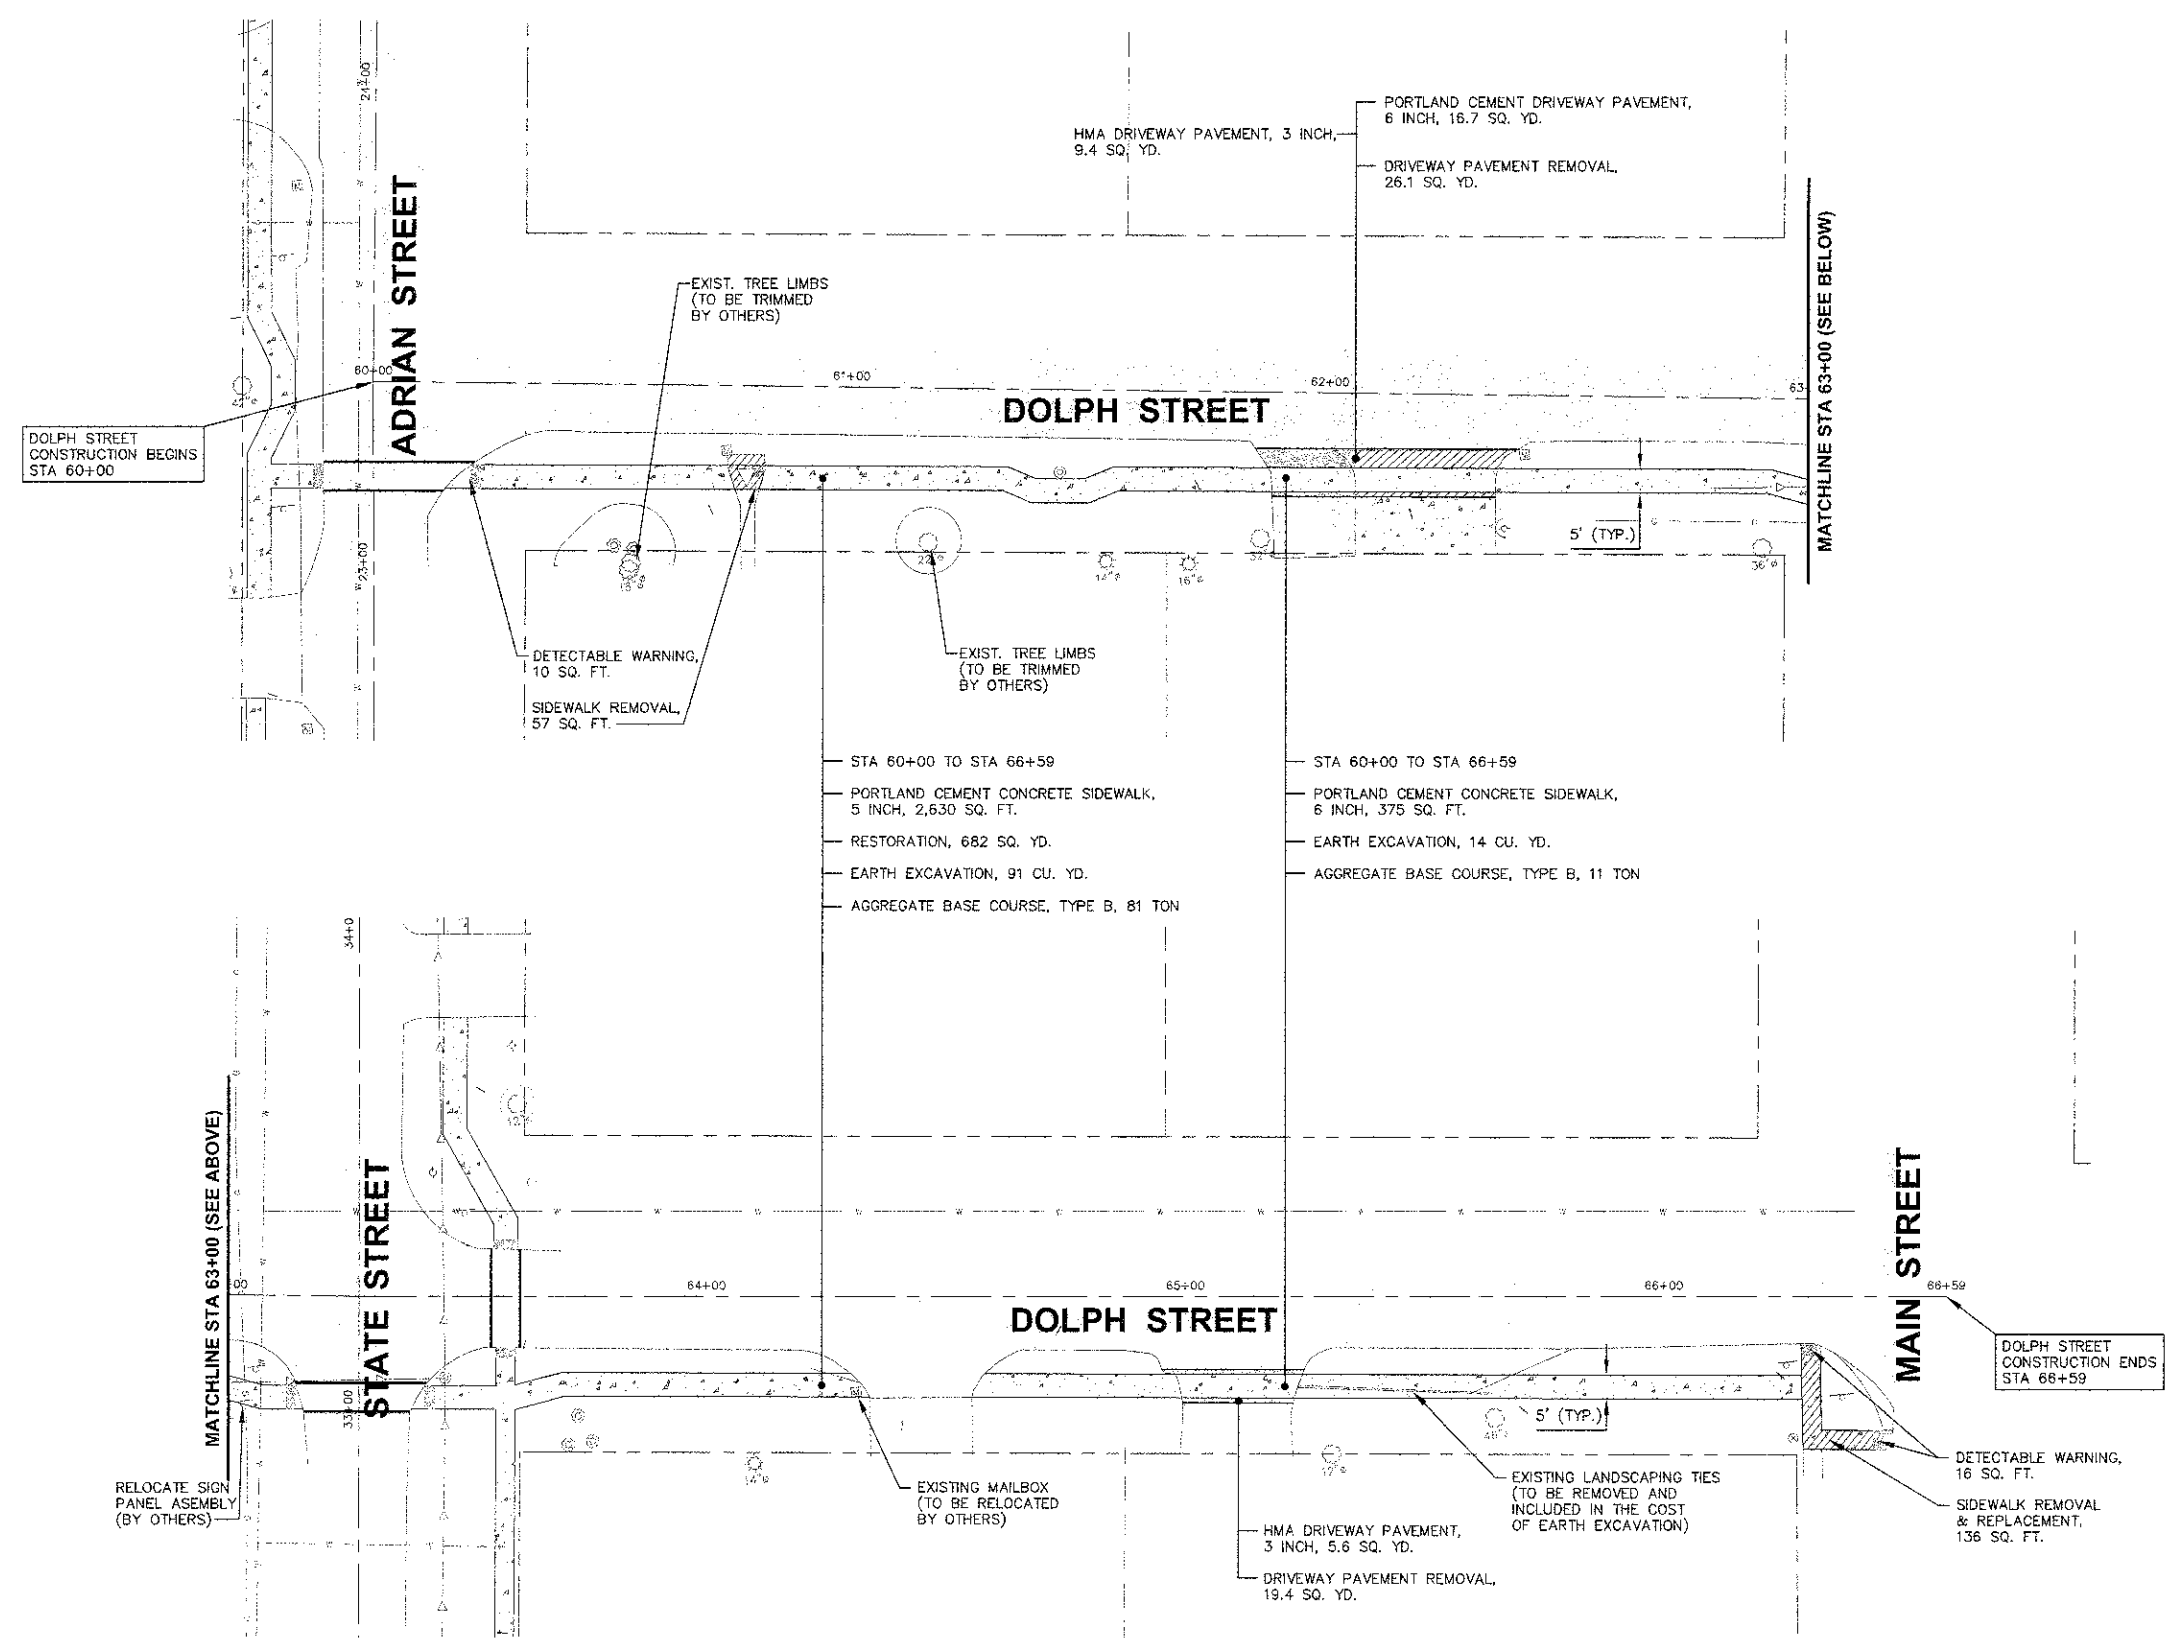


F.A.U. RTE.	SECTION	COUNTY	TOTAL SHEETS	SHEET NO.
N/A	10-00040-00-SW	KENDALL	12	10
CONTRACT NO. 87459				

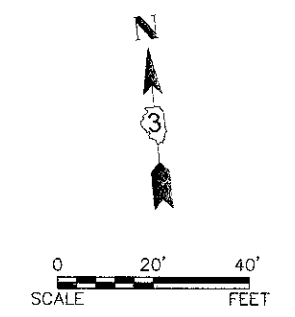

Plotted: July 31, 2012 @ 3:29 PM By: Larry Nolan - Job: 10 Dolph St 22x14

COPYRIGHT © 2012 ENGINEERING ENTERPRISES, INC.

**Engineering Enterprises, Inc.**  
CONSULTING ENGINEERS  
52 Wheeler Road  
Sugar Grove, Illinois 60554  
630.466.6700 / www.eeiweb.com

**UNITED CITY OF YORKVILLE**  
800 GAME FARM ROAD  
YORKVILLE, IL 60560

NO.	DATE	REVISIONS
1	7/31/12	REVISED PER IDOT COMMENTS

**SAFE ROUTES TO SCHOOL**  
UNITED CITY OF YORKVILLE  
KENDALL COUNTY, ILLINOIS

**DOLPH STREET**  
**STA 60+00 TO STA 66+59**

DATE:	JUNE 2012
PROJECT NO:	Y01114
FILE:	Y01114-PLAN
SHEET	<b>10</b> OF <b>12</b>

PLOT FILE: C:\WORK\PROJ\Y01114-CSD\UNSWDWS\_FINAL\_ENC\Y01114-PLAN