


FAP RTE	SECTION	COUNTY	TOTAL SHEETS	SHEET NO.
729	*	VERMILION	298	29
FED. ROAD DIST. NO.		ILLINOIS FED. AID PROJECT		
* 36(W,RS-1) & 34Z-2(W,RS) CONTRACT #90939				

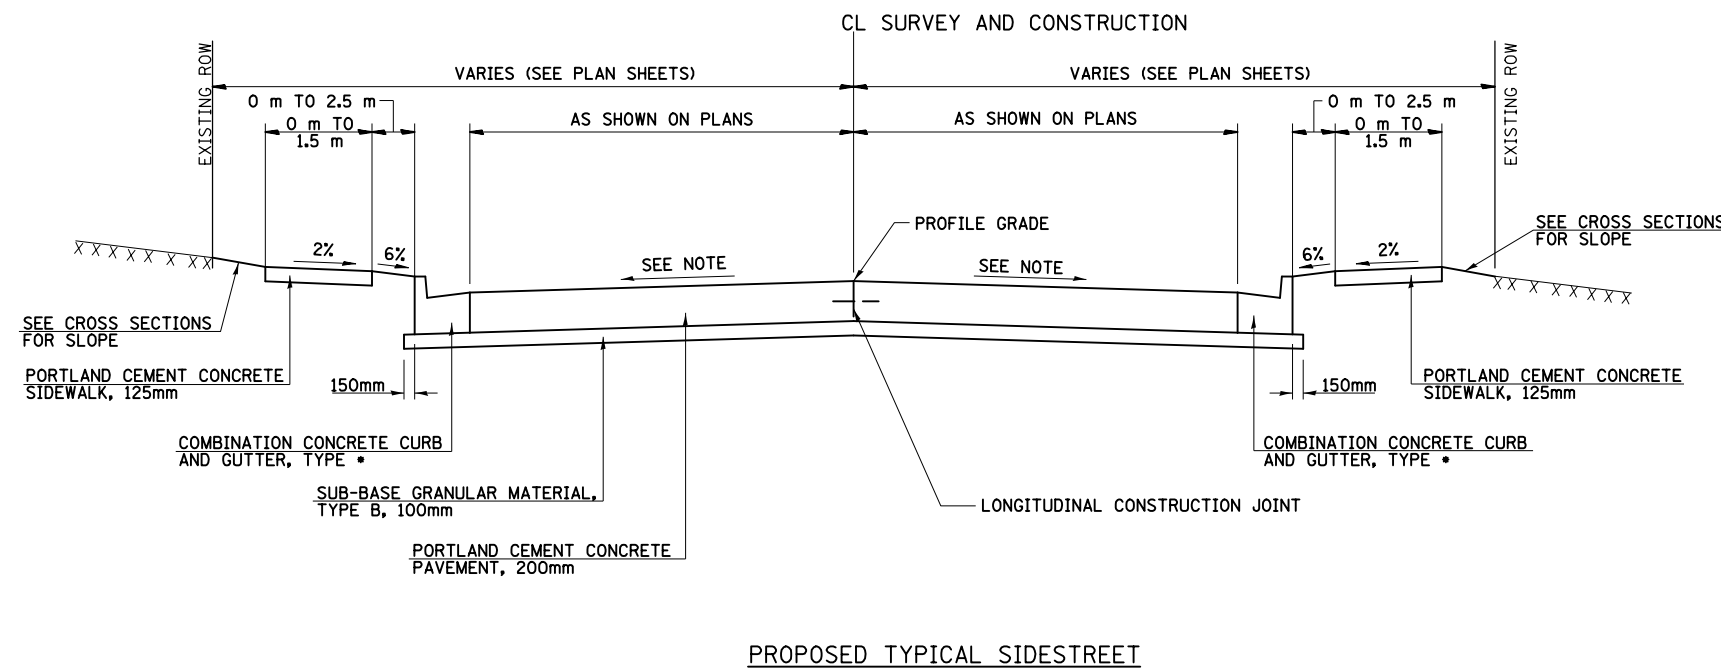

SIDESTREET	PAVEMENT WIDTH METER	COMBINATION CURB & GUTTER TYPE	BOULEVARD WIDTH METER		SIDEWALK WIDTH METER	
			LT	RT	LT	RT
NICKLAS AVE	6.30	B-15.30	1.5	1.5	1.2	1.2
WEST VA ENT	15.60	B-15.60	-	-	-	-
IOWA ST	12.30	B-15.60	0.6	0.6	1.5	1.5
ILLINOIS ST	11.40	B-15.30	0.9	1.5	1.5	1.2
WEST DACC ENT	13.20	B-15.30	-	-	-	-
INDIANA AVE	8.00	B-15.45	-	1.6	-	1.5
OHIO ST	6.30	B-15.45	2.5	2.5	1.4	1.4
EAST DACC ENT	6.60	B-15.30	-	-	-	-
EAST VA ENT	12.10	B-15.60	-	-	-	-
PENNSYLVANIA AVE	8.40	B-15.30	0.9	1.1	1.5	1.2
HOME AVE	6.45	B-15.30 (LT) B-15.45 (RT)	-	2.1	-	1.4
WISCONSIN AVE	5.80	B-15.60	1.8	1.8	1.5	1.5
TILLMAN ST	6.30	B-15.45	-	-	-	-
MICHIGAN AVE	7.40	B-15.45	0.8	2.7	1.5	1.4
MINNESOTA AVE	7.40	B-15.45	1.1	1.3	1.0	1.2
N OREGON AVE	7.80	B-15.45	1.4	-	1.2	-
S OREGON AVE	7.20	B-15.60	-	-	-	-
N CALIFORNIA AVE	6.50	B-15.45	-	-	-	-
S CALIFORNIA AVE	8.00	B-15.60	-	-	-	-
N KANSAS AVE	8.00	B-15.60	-	-	-	-
S KANSAS AVE	7.20	B-15.30	0.9	0.8	1.0	1.0

NOTES:
FOR SIDESTREETS WITH MEDIANS THE PROFILE GRADE LINE WILL BE A THEORETICAL PROFILE GRADE LINE AT THE OFFSET SHOWN IN THE INTERSECTION DETAILS.

SEE INTERSECTION DETAILS FOR SIDEROAD CROSS SLOPE.

PROPOSED TYPICAL SECTIONS

8/17/2012