

F.A.P. RTE.	SECTION	COUNTY	TOTAL SHEETS	SHEET NO.
729	*	VERMILION	298	112
STA. 94+650		TO STA. 95+025		
FED. ROAD DIST. NO.		ILLINOIS FED. AID PROJECT		
• 36(W,RS-1) & 34Z-2(W,RS) CONTRACT #90939				

**THERMOPLASTIC PAVEMENT MARKING -- LINE 100 mm**

STATION TO STATION	TYPE	METER
U.S. ROUTE 136		
WHITE		
LT 94+650	94+965.5 SKIP-DASH	78.9
RT 94+650	94+965.5 SKIP-DASH	78.9
LT 95+000.9	95+025 SKIP-DASH	6.1
RT 95+000.9	95+025 SKIP-DASH	6.1
	<b>SUBTOTAL</b>	<b>170</b>
WHITE		
LT 95+000.9	95+025 SOLID	24.1
RT 94+918.5	94+965.5 SOLID	47
	<b>SUBTOTAL</b>	<b>71.1</b>
YELLOW		
LT 94+650	94+900.5 SKIP-DASH	62.7
RT 94+650	94+900.5 SKIP-DASH	62.7
	<b>SUBTOTAL</b>	<b>125.4</b>
YELLOW		
LT 94+650	94+900.5 SOLID	250.5
RT 94+650	94+900.5 SOLID	250.5
LT 94+900.5	94+965.5 SOLID	130
RT 95+000.9	95+025 SOLID	48.2
	<b>SUBTOTAL</b>	<b>679.2</b>
	<b>SHEET TOTAL</b>	<b>1045.7</b>

**PAINT PAVEMENT MARKING -- LINE 100 mm**


STATION TO STATION	TYPE	METER
WISCONSIN AVE.		
YELLOW		
58+014	58+035 SKIP-DASH	6.1
	<b>SUBTOTAL</b>	<b>6.1</b>
TILLMAN ST.		
YELLOW		
58+962	58+987 SKIP-DASH	6.7
	<b>SUBTOTAL</b>	<b>6.7</b>
MICHIGAN AVE.		
YELLOW		
60+014	60+024 SKIP-DASH	3.1
	<b>SUBTOTAL</b>	<b>3.1</b>
MINNESOTA AVE.		
YELLOW		
61+014	61+022 SKIP-DASH	3.1
	<b>SUBTOTAL</b>	<b>3.1</b>
N. OREGON AVE.		
YELLOW		
62+015.6	62+050 SKIP-DASH	9.2
	<b>SUBTOTAL</b>	<b>9.2</b>
S. OREGON AVE.		
YELLOW		
62+952	62+985.9 SKIP-DASH	9.2
	<b>SUBTOTAL</b>	<b>9.2</b>
	<b>SHEET TOTAL</b>	<b>37.4</b>

**THERMOPLASTIC PAVEMENT MARKING -- LINE 150 mm**

STATION TO STATION	TYPE	METER
U.S. ROUTE 136		
WHITE - CROSSWALKS		
94+968	94+970 SOLID	41
94+992.9	94+999.2 SOLID	43.2
	<b>SUBTOTAL</b>	<b>84.2</b>
	<b>SHEET TOTAL</b>	<b>84.2</b>

**PAINT PAVEMENT MARKING -- LINE 150 mm**

STATION TO STATION	TYPE	METER
WISCONSIN AVE.		
WHITE - CROSSWALKS		
58+004.8	58+006.6 SOLID	25.9
	<b>SUBTOTAL</b>	<b>25.9</b>
TILLMAN ST.		
WHITE - CROSSWALKS		
58+988	58+990.2 SOLID	26.4
	<b>SUBTOTAL</b>	<b>26.4</b>
MICHIGAN AVE.		
WHITE - CROSSWALKS		
60+009.7	60+012 SOLID	29.1
	<b>SUBTOTAL</b>	<b>29.1</b>
MINNESOTA AVE.		
WHITE - CROSSWALKS		
61+010.1	61+012.5 SOLID	26.6
	<b>SUBTOTAL</b>	<b>26.6</b>
N. OREGON AVE.		
WHITE - CROSSWALKS		
62+011.1	62+014.1 SOLID	51.1
	<b>SUBTOTAL</b>	<b>51.1</b>
S. OREGON AVE.		
WHITE - CROSSWALKS		
62+987.8	62+990.3 SOLID	37
	<b>SUBTOTAL</b>	<b>37</b>
	<b>SHEET TOTAL</b>	<b>196.1</b>

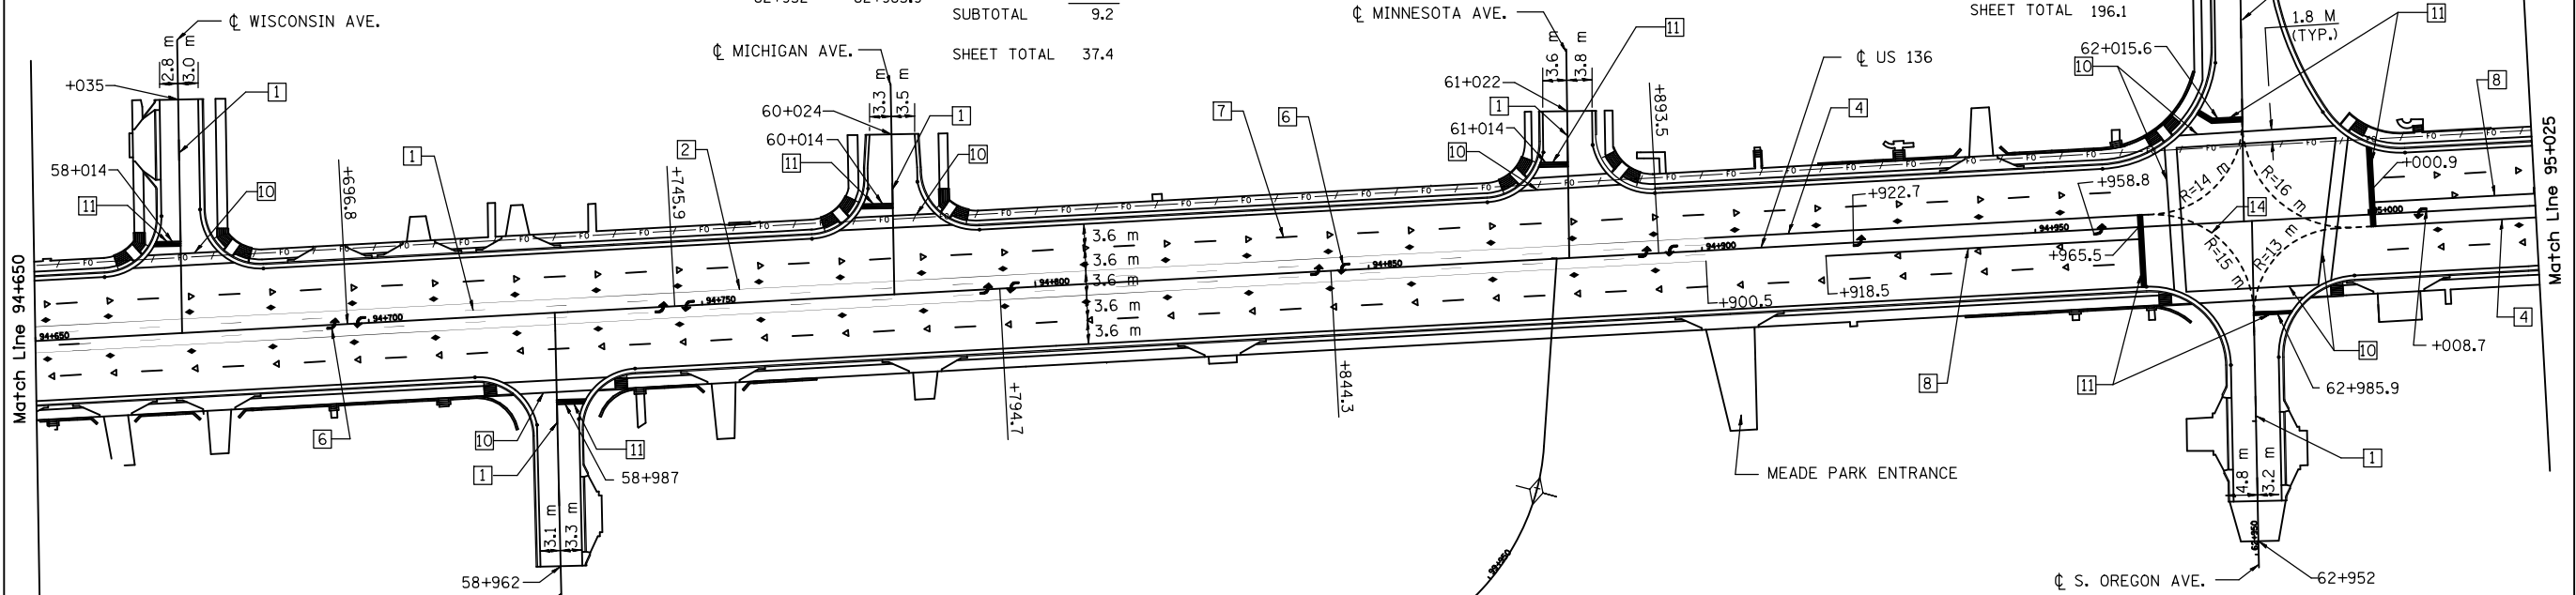

**THERMOPLASTIC PAVEMENT MARKING -- LINE 600 mm**

STATION TO STATION	TYPE	METER
U.S. ROUTE 136		
WHITE - STOPBARS		
LT 95+000.3	95+000.9 SOLID	12
RT 94+965.5	94+966.1 SOLID	10.9
	<b>SUBTOTAL</b>	<b>22.9</b>
	<b>SHEET TOTAL</b>	<b>22.9</b>

**PAINT PAVEMENT MARKING -- LINE 600 mm**


STATION TO STATION	TYPE	METER
WISCONSIN AVE.		
WHITE - STOPBARS		
LT 58+013.4	58+014 SOLID	4
	<b>SUBTOTAL</b>	<b>4</b>
TILLMAN ST.		
WHITE - STOPBARS		
RT 58+987	58+987.6 SOLID	4.3
	<b>SUBTOTAL</b>	<b>4.3</b>
MICHIGAN AVE.		
WHITE - STOPBARS		
LT 60+013.4	60+014 SOLID	4.7
	<b>SUBTOTAL</b>	<b>4.7</b>
MINNESOTA AVE.		
WHITE - STOPBARS		
LT 61+013.4	61+014 SOLID	4.3
	<b>SUBTOTAL</b>	<b>4.3</b>
N. OREGON AVE.		
WHITE - STOPBARS		
LT 62+015	62+015.6 SOLID	7.2
	<b>SUBTOTAL</b>	<b>7.2</b>
S. OREGON AVE.		
WHITE - STOPBARS		
RT 61+985.9	61+986.5 SOLID	5.9
	<b>SUBTOTAL</b>	<b>5.9</b>
	<b>SHEET TOTAL</b>	<b>30.3</b>

**THERMOPLASTIC PAVEMENT MARKING -- LETTERS AND SYMBOLS**

STATION TO STATION	TYPE	COLOR	SQ. M.
U.S. ROUTE 136			
94+650	95+025	ARROW WHITE	19.2
	<b>SUBTOTAL</b>		<b>19.2</b>
	<b>SHEET TOTAL</b>		<b>19.2</b>

**RAISED REFLECTIVE PAVEMENT MARKERS**

STATION TO STATION	TYPE	EACH
U.S. ROUTE 136		
94+650	95+025	TWO-WAY AMBER 49
94+650	95+025	ONE-WAY CRYSTAL 60
	<b>SUBTOTAL</b>	<b>109</b>
	<b>SHEET TOTAL</b>	<b>109</b>

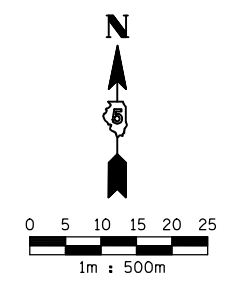

**NOTE:**  
 1. SEE SHEET 1 OF 5 FOR PAVEMENT MARKING LEGEND.  
 2. ALL STOP BAR STATIONING CALLED TO BACK OF STOP BAR.

REVISIONS		ILLINOIS DEPARTMENT OF TRANSPORTATION
NAME	DATE	
		<b>PAVEMENT MARKINGS</b> <b>U.S. ROUTE 136</b>  SCALE 1:500      DRAWN BY WX DATE 08/03      CHECKED BY IYL

c:\pw\work\p\p\dot\cear\lock\j\d0313241\sect3pave3.dgn  
 8/17/2012