

F.A.P. RTE.	SECTION	COUNTY	TOTAL SHEETS	SHEET NO.
729	*	VERMILION	298	113
STA. 95+025		TO STA.		
FED. ROAD DIST. NO.		ILLINOIS	FED. AID PROJECT	
* 36(W,RS-1) & 34Z-2(W,RS) CONTRACT #90939				

THERMOPLASTIC PAVEMENT MARKING -- LINE 100 mm


STATION TO STATION	TYPE	METER
U.S. ROUTE 136		
WHITE		
LT 95+025 95+225	SKIP-DASH	50
RT 95+025 95+225	SKIP-DASH	50
	SUBTOTAL	100
WHITE		
LT 95+025 95+035.9	SOLID	10.9
	SUBTOTAL	10.9
YELLOW		
LT 95+053.9 95+225	SKIP-DASH	42.8
RT 95+053.9 95+225	SKIP-DASH	42.8
	SUBTOTAL	85.6
YELLOW		
LT 95+053.9 95+225	SOLID	171.1
RT 95+053.9 95+225	SOLID	171.1
RT 95+025 95+053.9	SOLID	57.8
	SUBTOTAL	400
	SHEET TOTAL	596.5

PAINT PAVEMENT MARKING -- LINE 100 mm

STATION TO STATION	TYPE	METER
N. CALIFORNIA AVE.		
YELLOW		
64+014 64+017.527	SKIP-DASH	3.1
	SUBTOTAL	3.1
S. CALIFORNIA AVE.		
YELLOW		
64+966 64+986	SKIP-DASH	6.1
	SUBTOTAL	6.1
N. KANSAS AVE.		
YELLOW		
66+014 66+036.5	SKIP-DASH	6.1
	SUBTOTAL	6.1
S. KANSAS AVE.		
YELLOW		
66+978.5 66+986	SKIP-DASH	3.1
	SUBTOTAL	3.1
	SHEET TOTAL	18.4

THERMOPLASTIC PAVEMENT MARKING -- LETTERS AND SYMBOLS

STATION TO STATION	TYPE	COLOR	SQ. M.
U.S. ROUTE 136			
95+025 95+225	ARROW	WHITE	13.3
	SUBTOTAL		13.3
	SHEET TOTAL		13.3

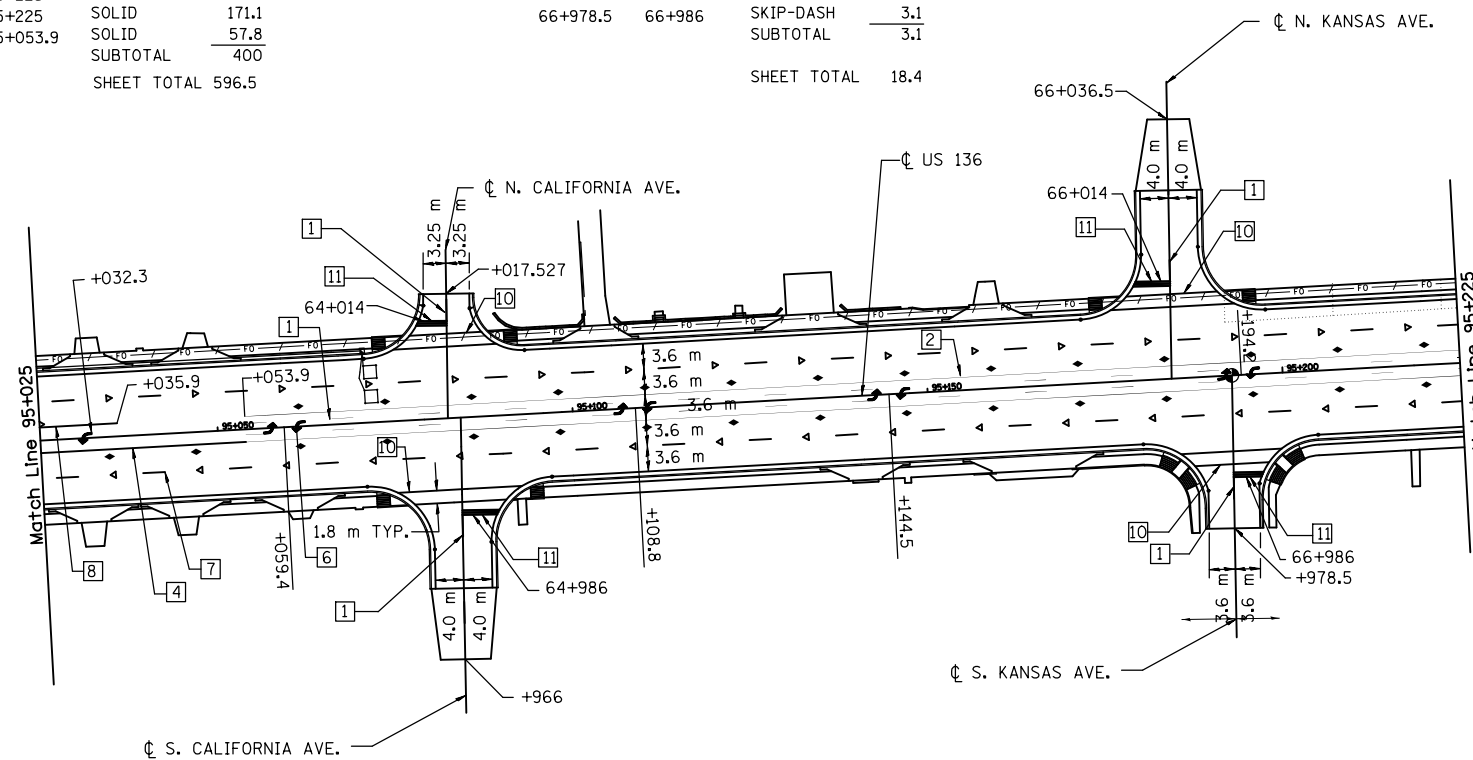

RAISED REFLECTIVE PAVEMENT MARKERS

STATION TO STATION	TYPE	EACH
U.S. ROUTE 136		
95+025 95+225	TWO-WAY AMBER	30
95+025 95+225	ONE-WAY CRYSTAL	32
	SUBTOTAL	62
	SHEET TOTAL	62

PAINT PAVEMENT MARKING -- LINE 150 mm


STATION TO STATION	TYPE	METER
N. CALIFORNIA AVE.		
WHITE - CROSSWALKS		
64+009.78 64+012.08	SOLID	24.7
	SUBTOTAL	24.7
S. CALIFORNIA AVE.		
WHITE - CROSSWALKS		
64+987.89 64+990.22	SOLID	30.4
	SUBTOTAL	30.4
N. KANSAS AVE.		
WHITE - CROSSWALKS		
66+012.13 66+009.77	SOLID	30.4
	SUBTOTAL	30.4
S. KANSAS AVE.		
WHITE - CROSSWALKS		
66+987.32 66+989.57	SOLID	24.6
	SUBTOTAL	24.6
	SHEET TOTAL	110.1

PAINT PAVEMENT MARKING -- LINE 600 mm

STATION TO STATION	TYPE	METER
N. CALIFORNIA AVE.		
WHITE - STOPBARS		
LT 64+013.4 64+014	SOLID	4.3
	SUBTOTAL	4.3
S. CALIFORNIA AVE.		
WHITE - STOPBARS		
RT 64+986 64+986.6	SOLID	5.2
	SUBTOTAL	5.2
N. KANSAS AVE.		
WHITE - STOPBARS		
LT 66+013.4 66+014	SOLID	5.2
	SUBTOTAL	5.2
S. KANSAS AVE.		
WHITE - STOPBARS		
RT 66+986 66+986.6	SOLID	4.2
	SUBTOTAL	4.2
	SHEET TOTAL	18.9

NOTE:

- SEE SHEET 1 OF 5 FOR PAVEMENT MARKING LEGEND.
- ALL STOP BAR STATIONING CALLED TO BACK OF STOP BAR.

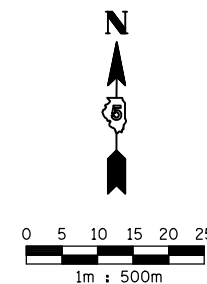

REVISIONS		ILLINOIS DEPARTMENT OF TRANSPORTATION
NAME	DATE	
		PAVEMENT MARKINGS U.S. ROUTE 136 SCALE 1:500 DRAWN BY WX DATE 08/03 CHECKED BY IYL

ct:\pw\work\p\widot\ceer\lock\j\d0313241\sect3pave4.dgn
8/17/2012