


**FIBER OPTIC INTERCONNECT  
FAP 729 (MAIN ST.)**

**IOWA ST. TO OREGON ST.**

**CABLE & CONDUIT LAYOUT**

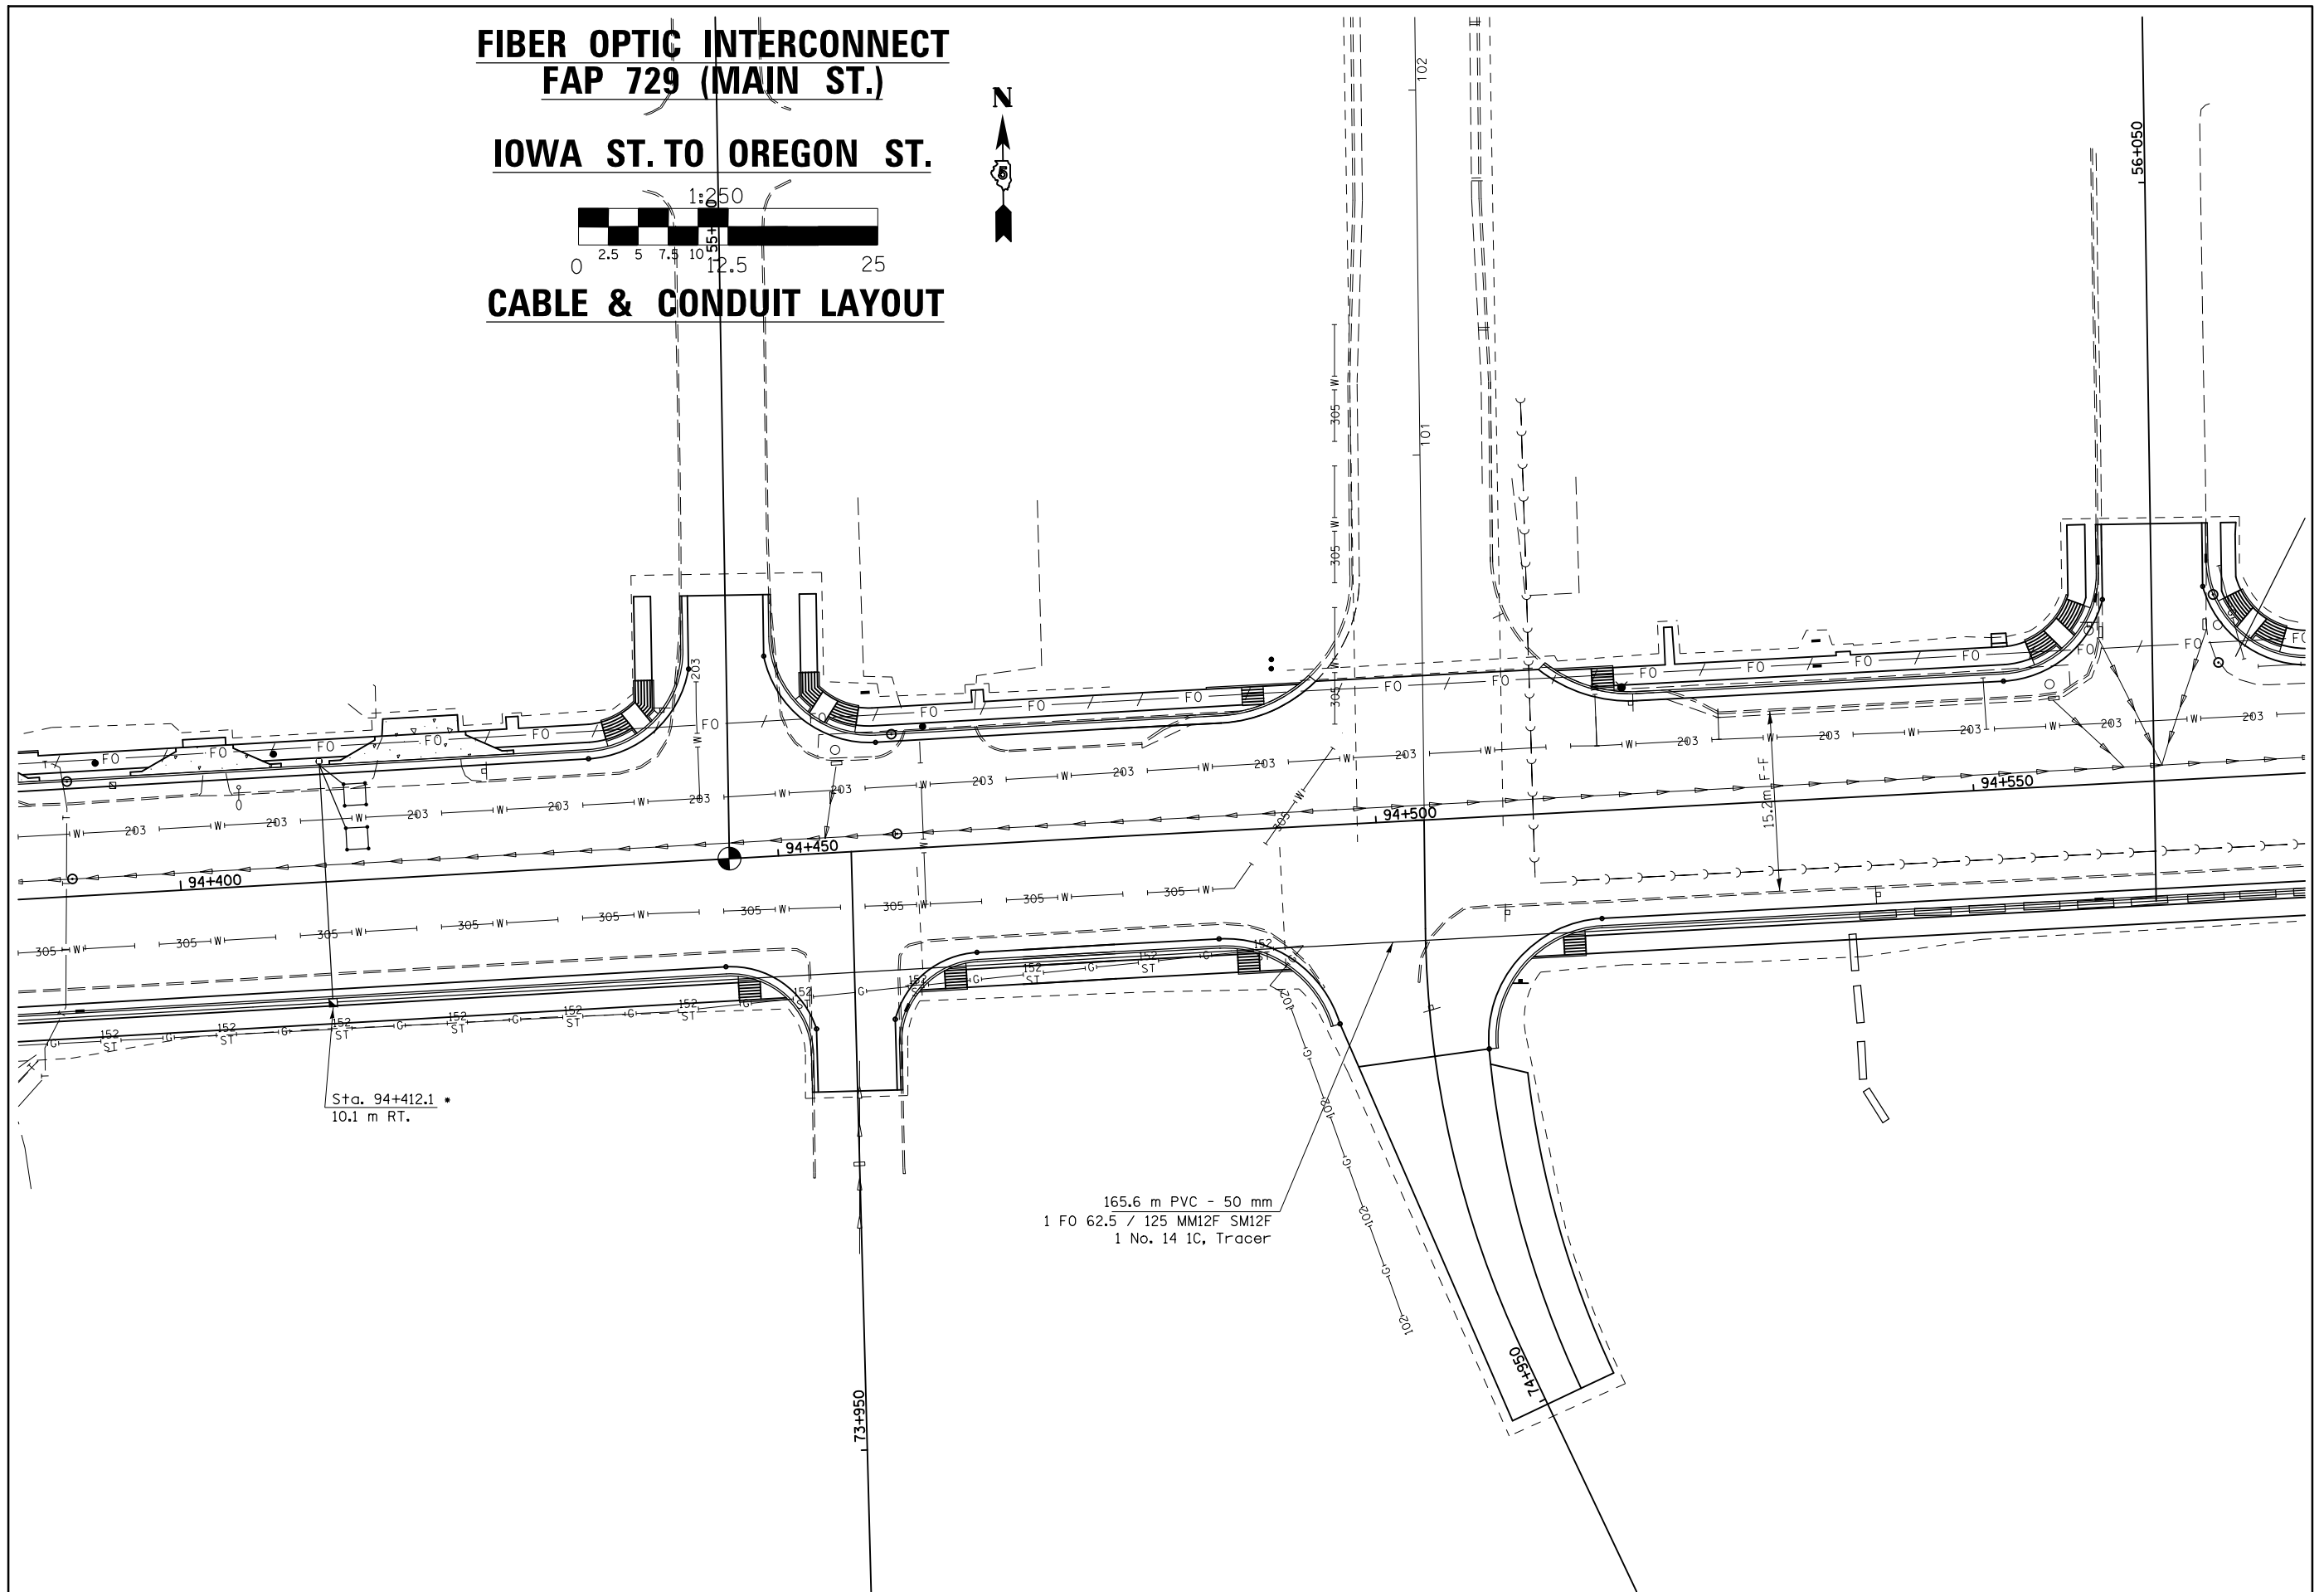

FILE NAME =	USER NAME = ceorlockjd	DESIGNED -	REVISED -	<b>STATE OF ILLINOIS DEPARTMENT OF TRANSPORTATION</b>	<b>FIBER OPTIC INTERCONNECT DETAILS</b>			F.A.P. RTE.	SECTION	COUNTY	TOTAL SHEETS	SHEET NO.
ct:\pw\work\p\dot\ceorlockjd\0269091\sgsheets.dgn		DRAWN -	REVISED -					729	36(W,RS-1) & 342-2(W,RS)	VERMILION	298	130
#MODELNAME#	PLOT SCALE = 13.3000 m / in.	CHECKED -	REVISED -		SCALE: SHEET OF SHEETS STA. TO STA.			CONTRACT NO. 90939				
	PLOT DATE = 8/17/2012	DATE -	REVISED -		ILLINOIS FED. AID PROJECT							