


**WALL 14 PLAN**

\* CONNECT 150 mm PIPE UNDERDRAIN (SPECIAL) TO PROPOSED MANHOLE #142 AT STA. 95+250.00, 9.3 m LT

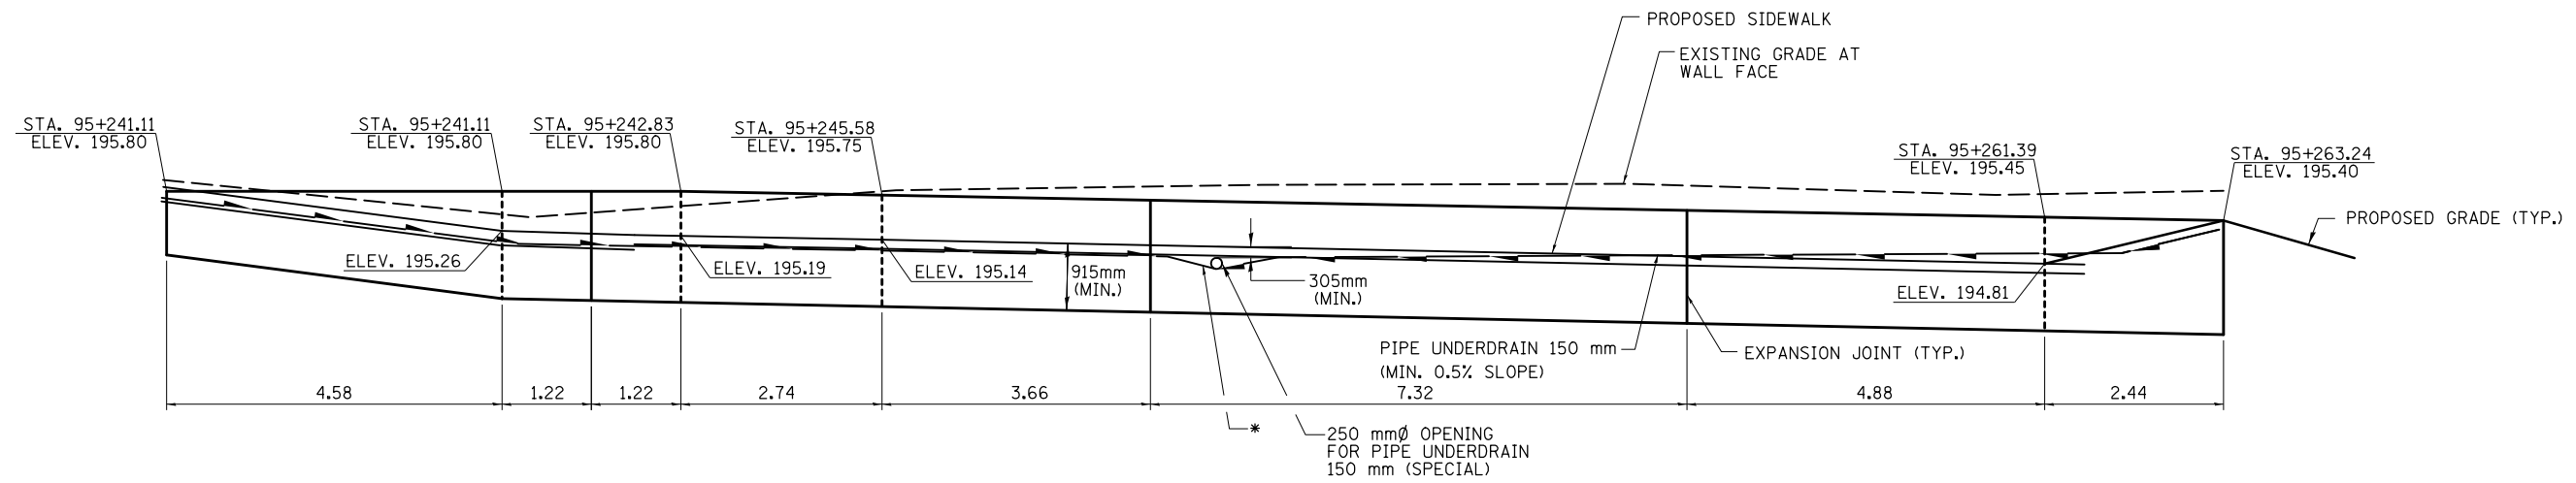

**WALL 14 ELEVATION**

**SIDEWALK ELEVATION TABLE**

STATION	ELEVATION
95+240	195.25
95+245	195.16
95+250	195.06
95+255	194.95
95+260	194.84
95+265	194.74

(PROPOSED OUTSIDE EDGE OF SIDEWALK ELEVATIONS)

- NOTES:
- SEE SHEET 2 FOR WALL, STEP, AND EXPANSION JOINT DETAILS
  - ALL DIMENSIONS ARE IN METERS (m) EXCEPT AS NOTED.
  - U.N.O. = UNLESS NOTED OTHERWISE

FILE NAME =	USER NAME = ceerlockjd	DESIGNED -	REVISED -
ce:\pwork\pwork\ceerlockjd\0313241\090939RetainWallDetails.dgn		DRAWN -	REVISED -
PLOT SCALE = 2.54 m / in.		CHECKED -	REVISED -
PLOT DATE = 8/17/2012		DATE -	REVISED -

STATE OF ILLINOIS  
DEPARTMENT OF TRANSPORTATION

WALL 14 PLAN AND ELEVATION

SCALE: 1:50 SHEET NO. 17 OF 19 SHEETS STA. TO STA.

F.A.P. RTE.	SECTION	COUNTY	TOTAL SHEETS	SHEET NO.
729	36(W,RS-1) & 34Z-2(W,RS)	VERMILION	298	150
CONTRACT NO. 90939				
ILLINOIS FED. AID PROJECT				