



F.A.P. RTE.	SECTION	COUNTY	TOTAL SHEETS	SHEET NO.
729	*	VERMILION	298	264
STA. 95+310.000 TO STA. 95+320.000				
FED. ROAD DIST. NO.	ILLINOIS FED. AID PROJECT		CONTRACT #90939	
* 36(W,RS-1) & 34Z-2(W,RS)	14	15	16	17 18 196

BY	DATE
FINML SURVEY	SURVEYED
NOTE BOOK	PLOTTED
NO.	AREAS CHECKED

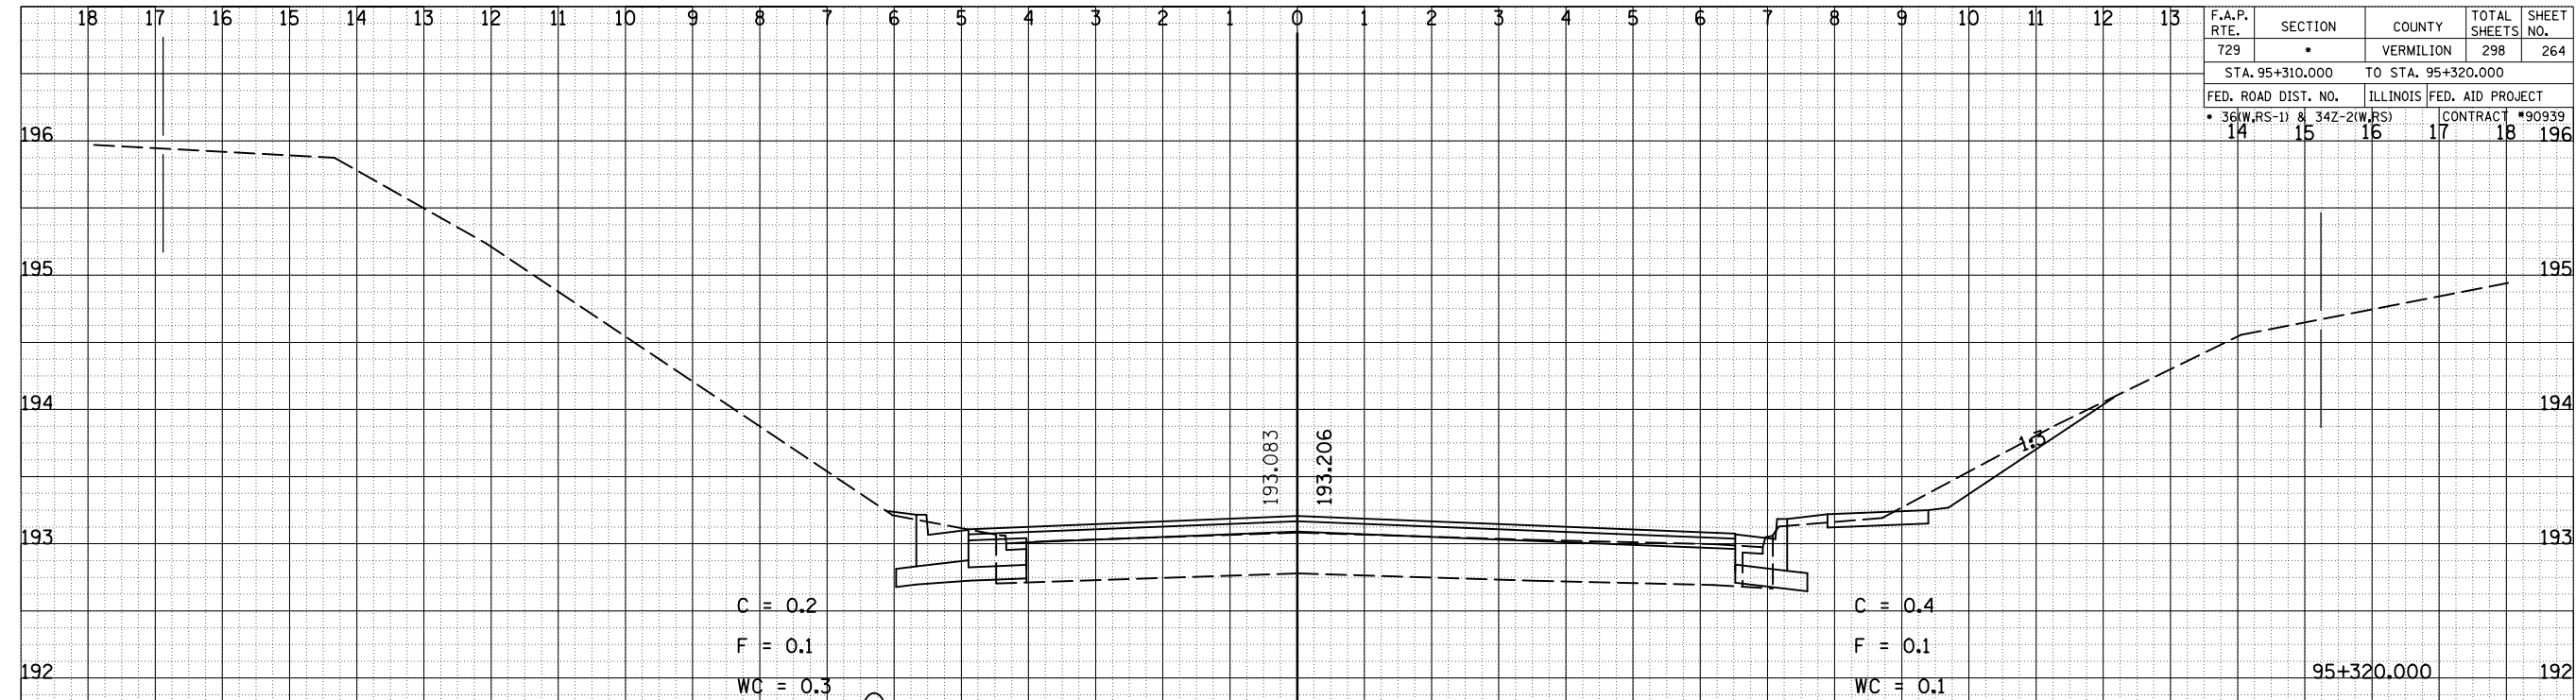

BY	DATE
ORIGINAL SURVEY	SURVEYED
NOTE BOOK	PLOTTED
NO.	AREAS CHECKED

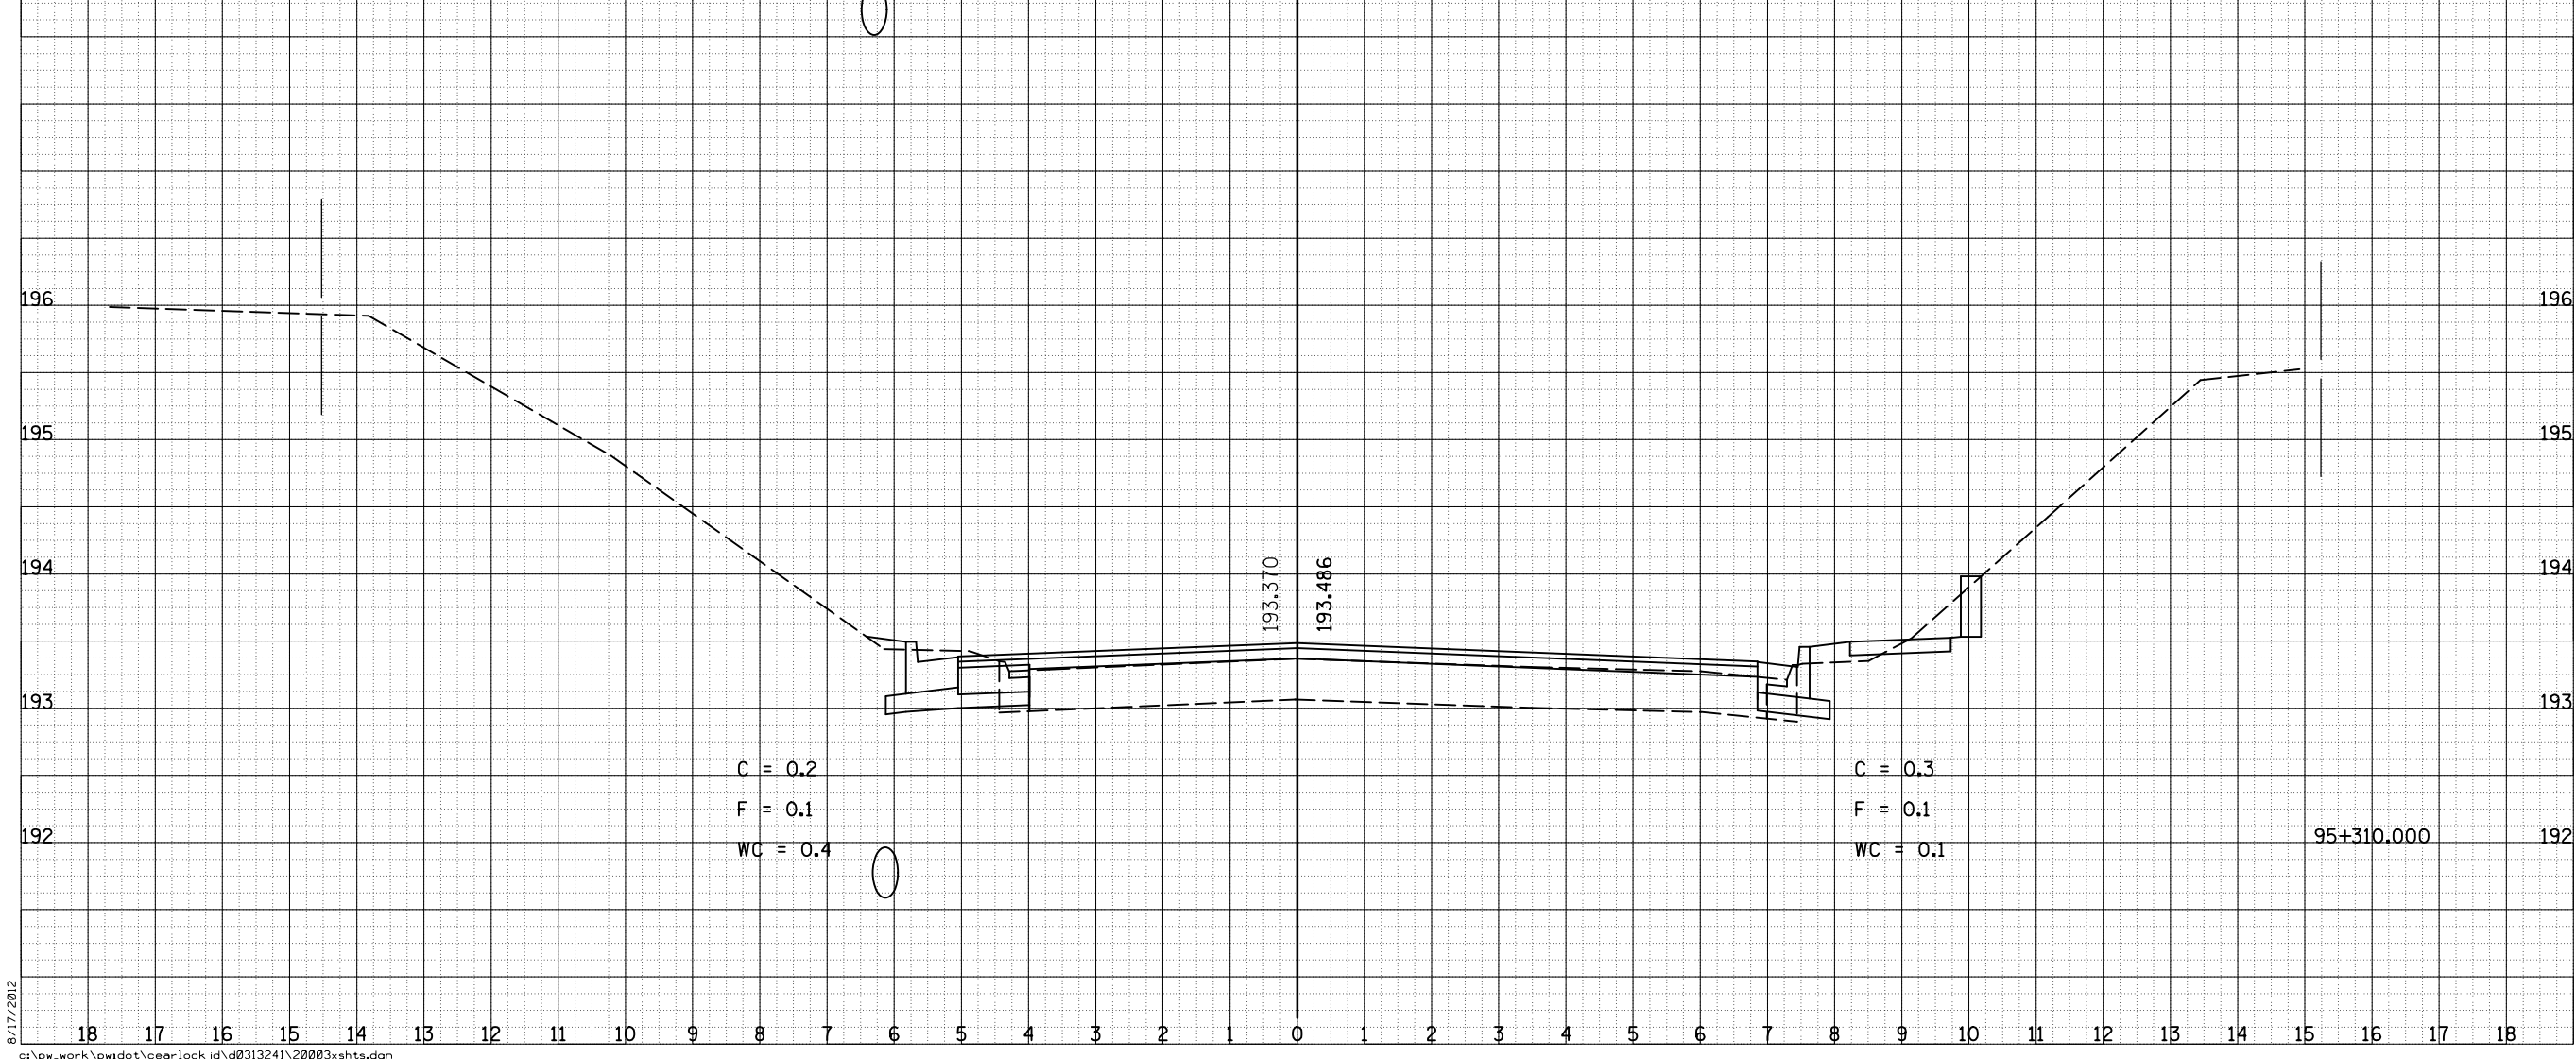

8/17/2012

c:\pw\_work\pwidot\cearlock\j\d0313241\20003xshs.dgn