


CIVIL	BY	DATE
SURVEY		
NOTED		
AREAS		
CHECKED		
NO.		

CIVIL	BY	DATE
SURVEY		
NOTED		
AREAS		
CHECKED		
NO.		

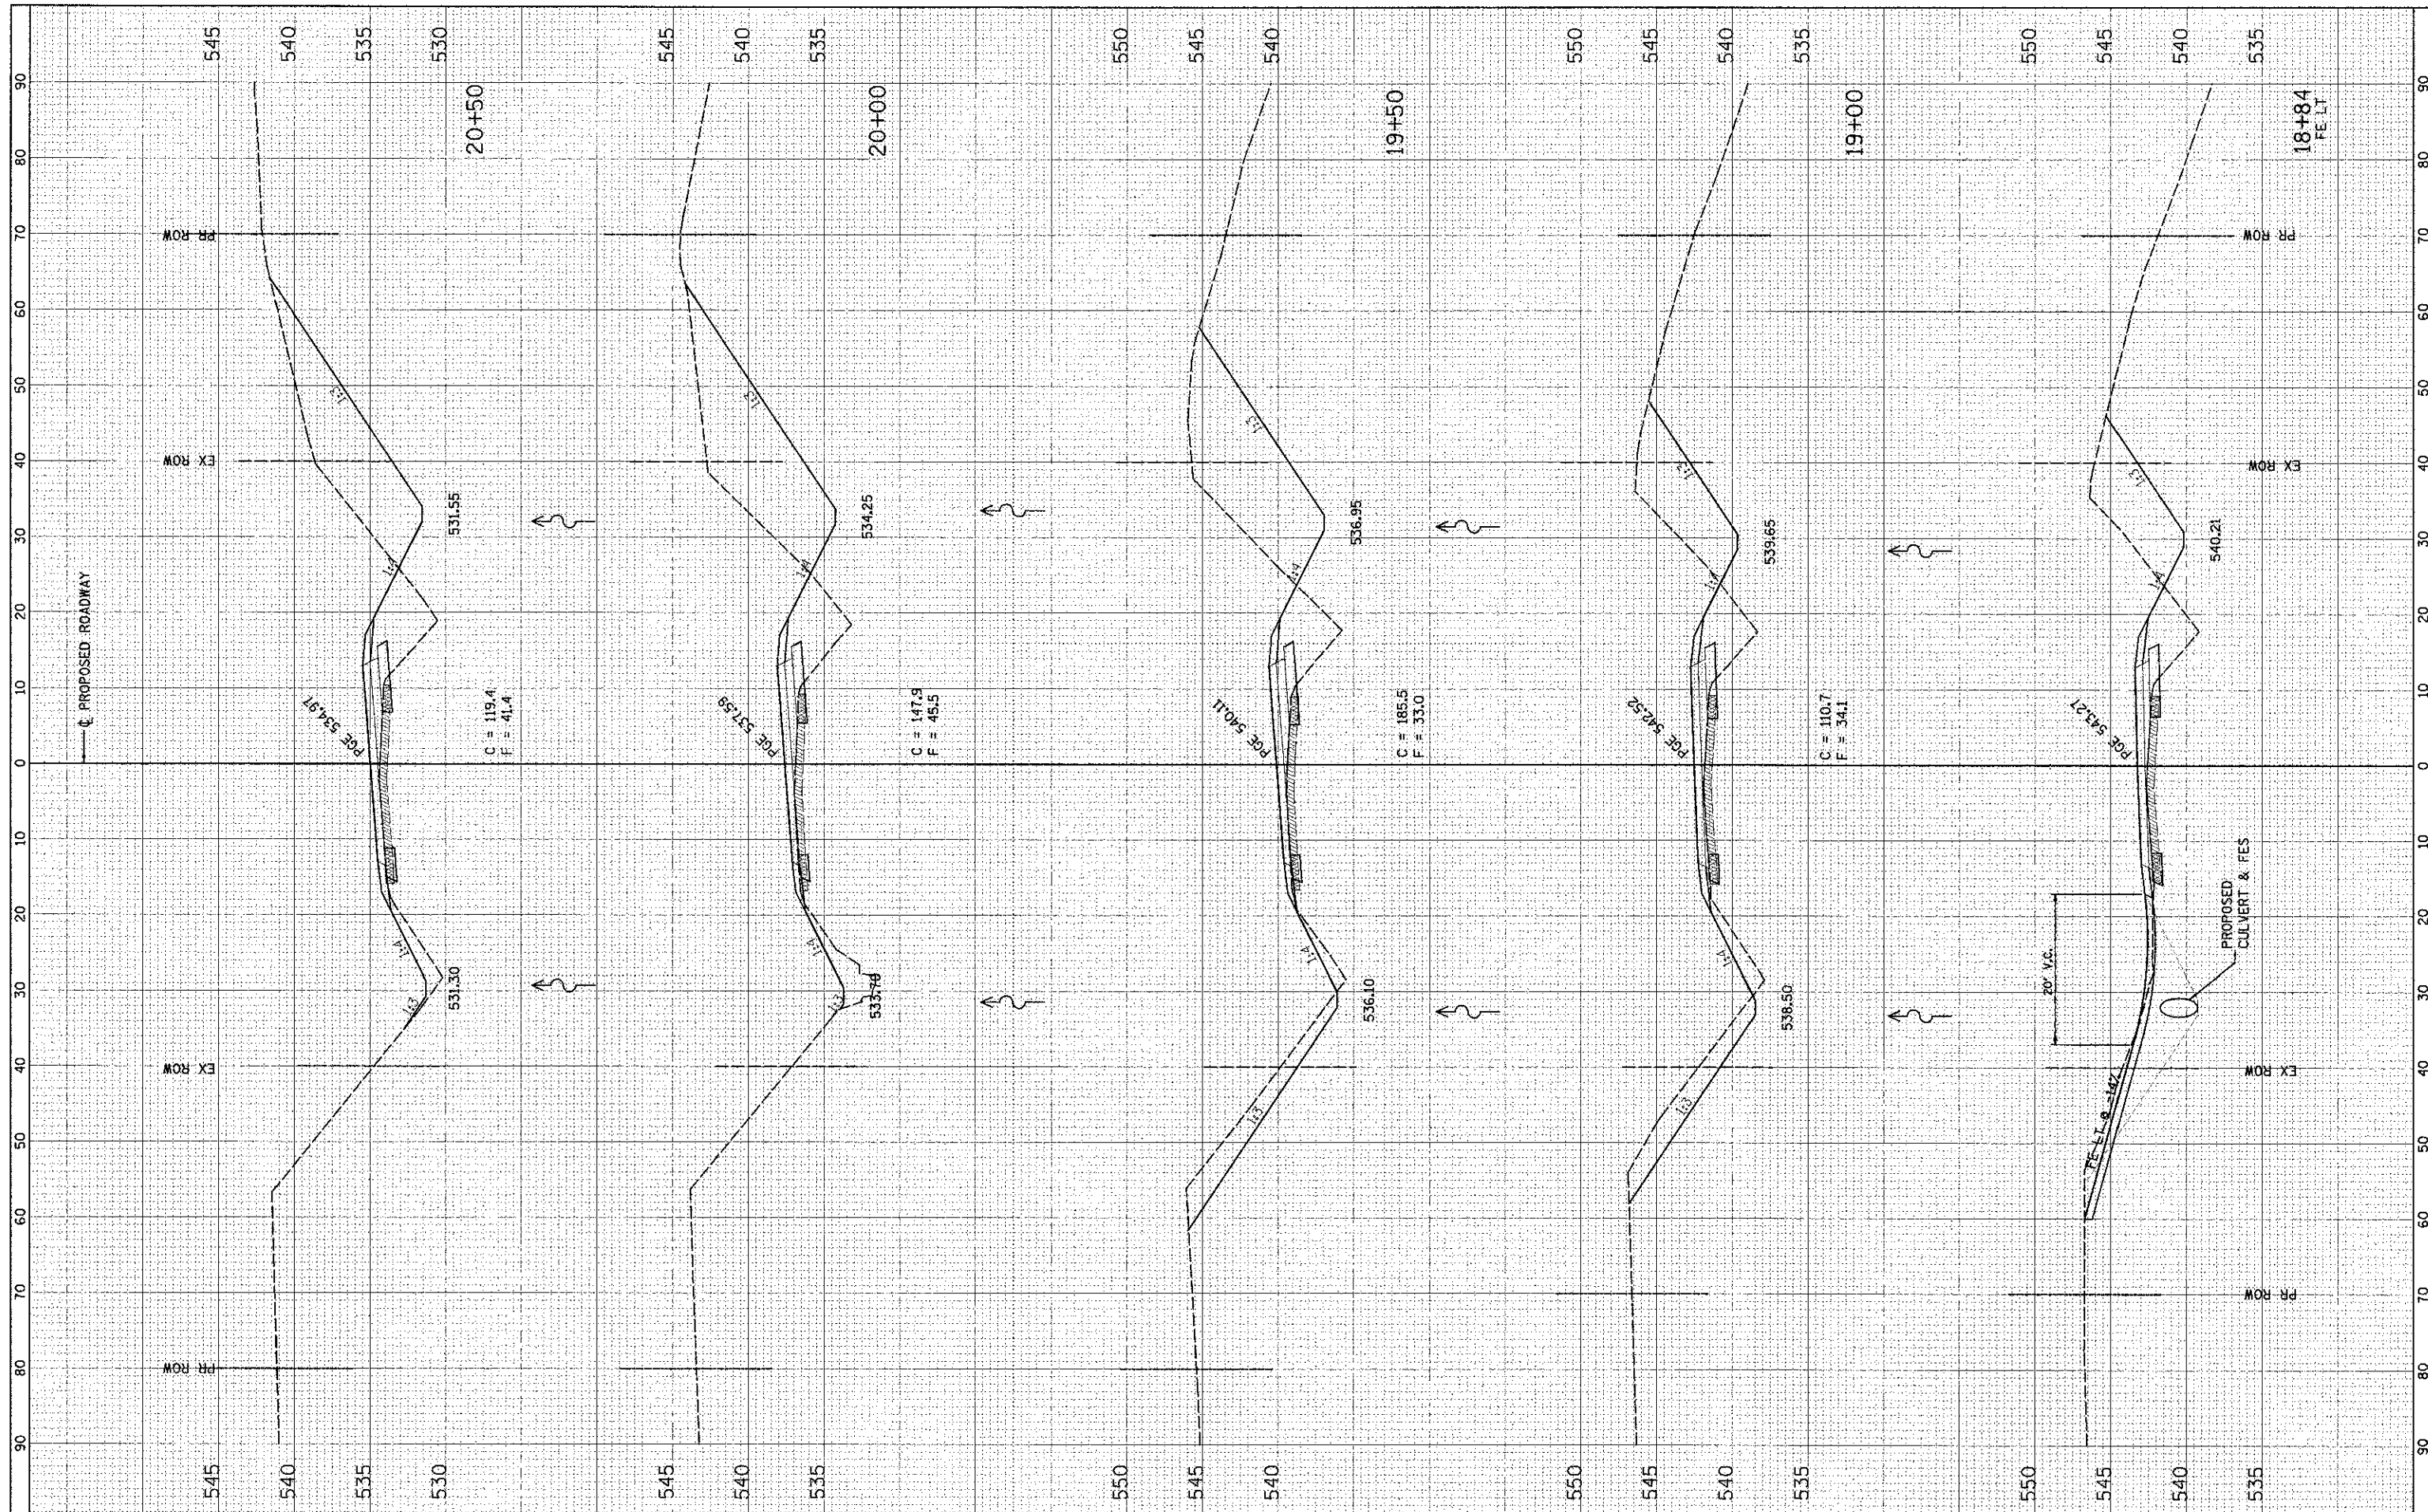

FILE NAME = H:\9799\18-77-41 XS.5732.dgn

USER NAME = USERDESCR
 PLOT SCALE = 10.0000 / IN.
 PLOT DATE = 9/26/2012

DESIGNED -
 DRAWN -
 CHECKED -
 DATE -

REVISED -
 REVISED -
 REVISED -
 REVISED -

**STATE OF ILLINOIS
 DEPARTMENT OF TRANSPORTATION**

**CROSS SECTIONS
 EXISTING & PROPOSED ROADWAY**
 SCALE: SHEET NO. 2 OF 15 SHEETS STA. 18+84.00 TO STA. 20+50.00

F.A.S. RTE.	SECTION	COUNTY	TOTAL SHEETS	SHEET NO.
779	07-00085-00-BR	BOND	41	28
CONTRACT NO. 97508				
ILLINOIS FED. AID PROJECT				