


FWM	DATE
SURVEY	BY
PLOTTED	DATE
ROUTE BOOK	NO.
AREAS	DATE
AREAS	DATE
DELETED	DATE

ORIGINAL	DATE
SURVEY	BY
PLOTTED	DATE
ROUTE BOOK	NO.
AREAS	DATE
AREAS	DATE
DELETED	DATE

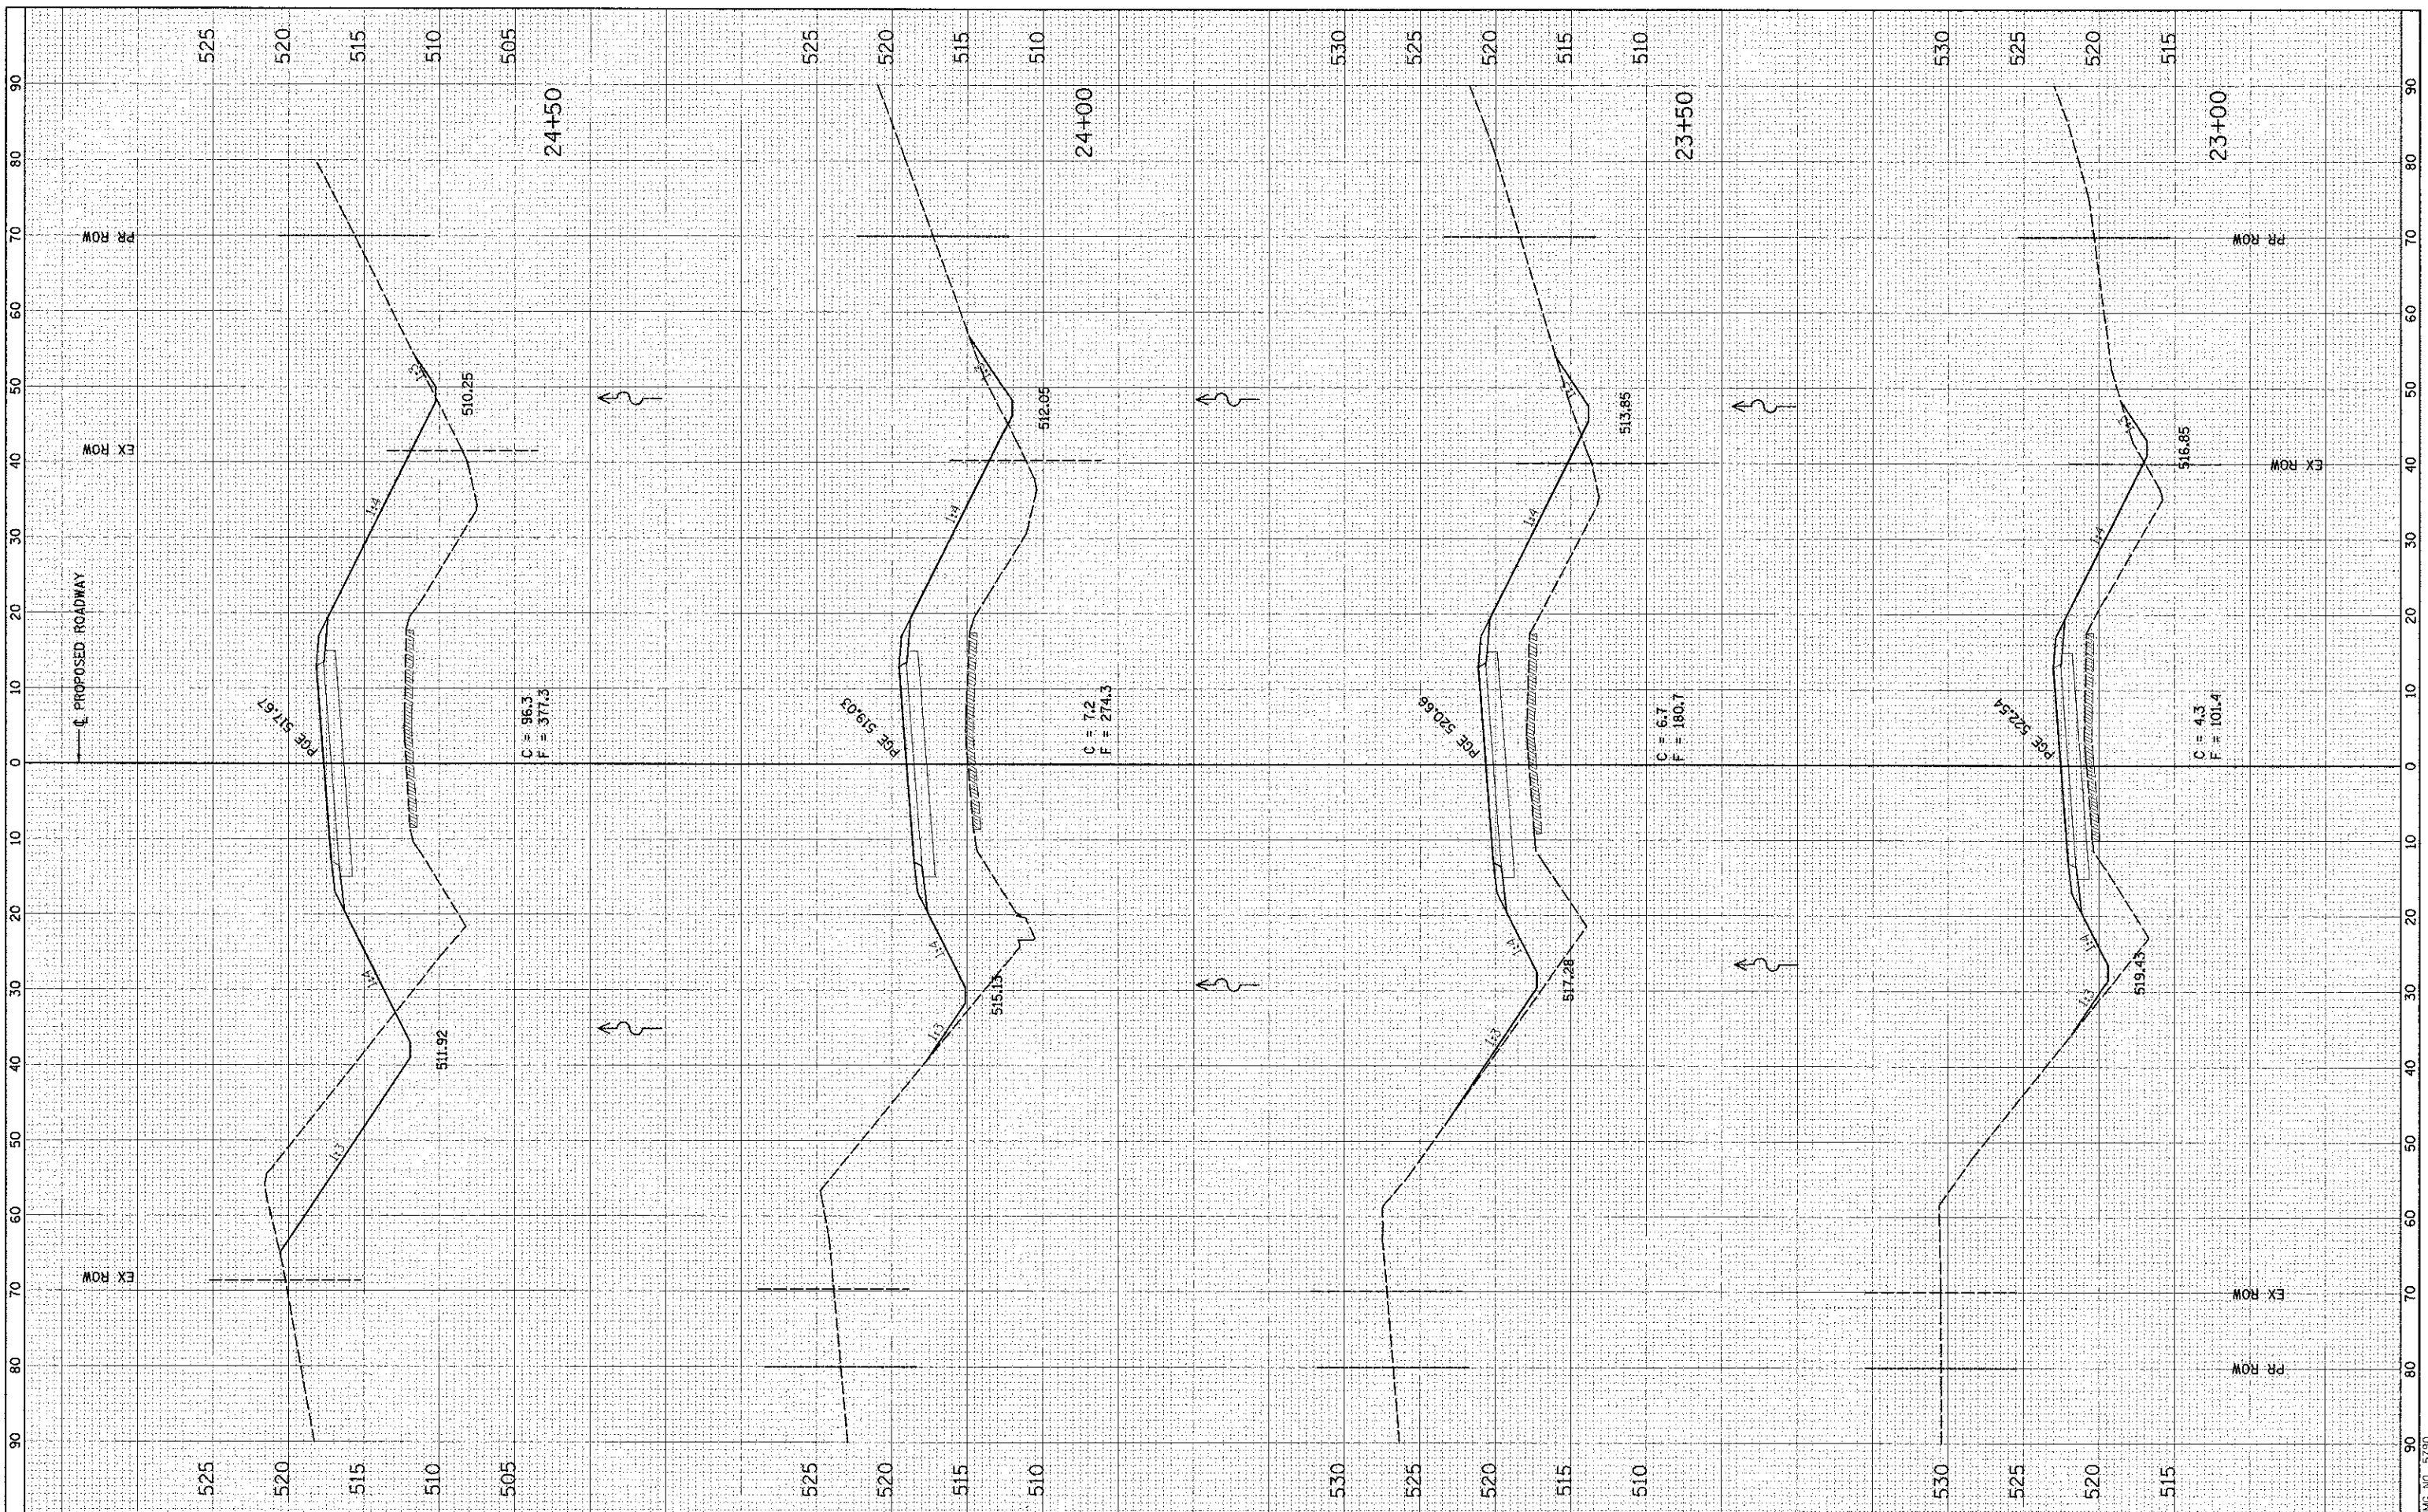

FILE NAME = I:\5798\C.C.27 41.XS.3798.dgn
 USER NAME = USERDESCR.
 PLOT SCALE = 10.0000' / 1" IN.
 PLOT DATE = 9/28/2012

DESIGNED -
 DRAWN -
 CHECKED -
 DATE -

REVISED -
 REVISED -
 REVISED -
 REVISED -

**STATE OF ILLINOIS
 DEPARTMENT OF TRANSPORTATION**

**CROSS SECTIONS
 EXISTING & PROPOSED ROADWAY**

SCALE: SHEET NO. 4 OF 15 SHEETS STA. 23+00.00 TO STA. 24+50.00

F.A.S. RTE.	SECTION	COUNTY	TOTAL SHEETS	SHEET NO.
779	07-00085-00-BR	BOND	41	30
CONTRACT NO. 97508				
ILLINOIS FED. AID PROJECT				

HMC NO. 5790